


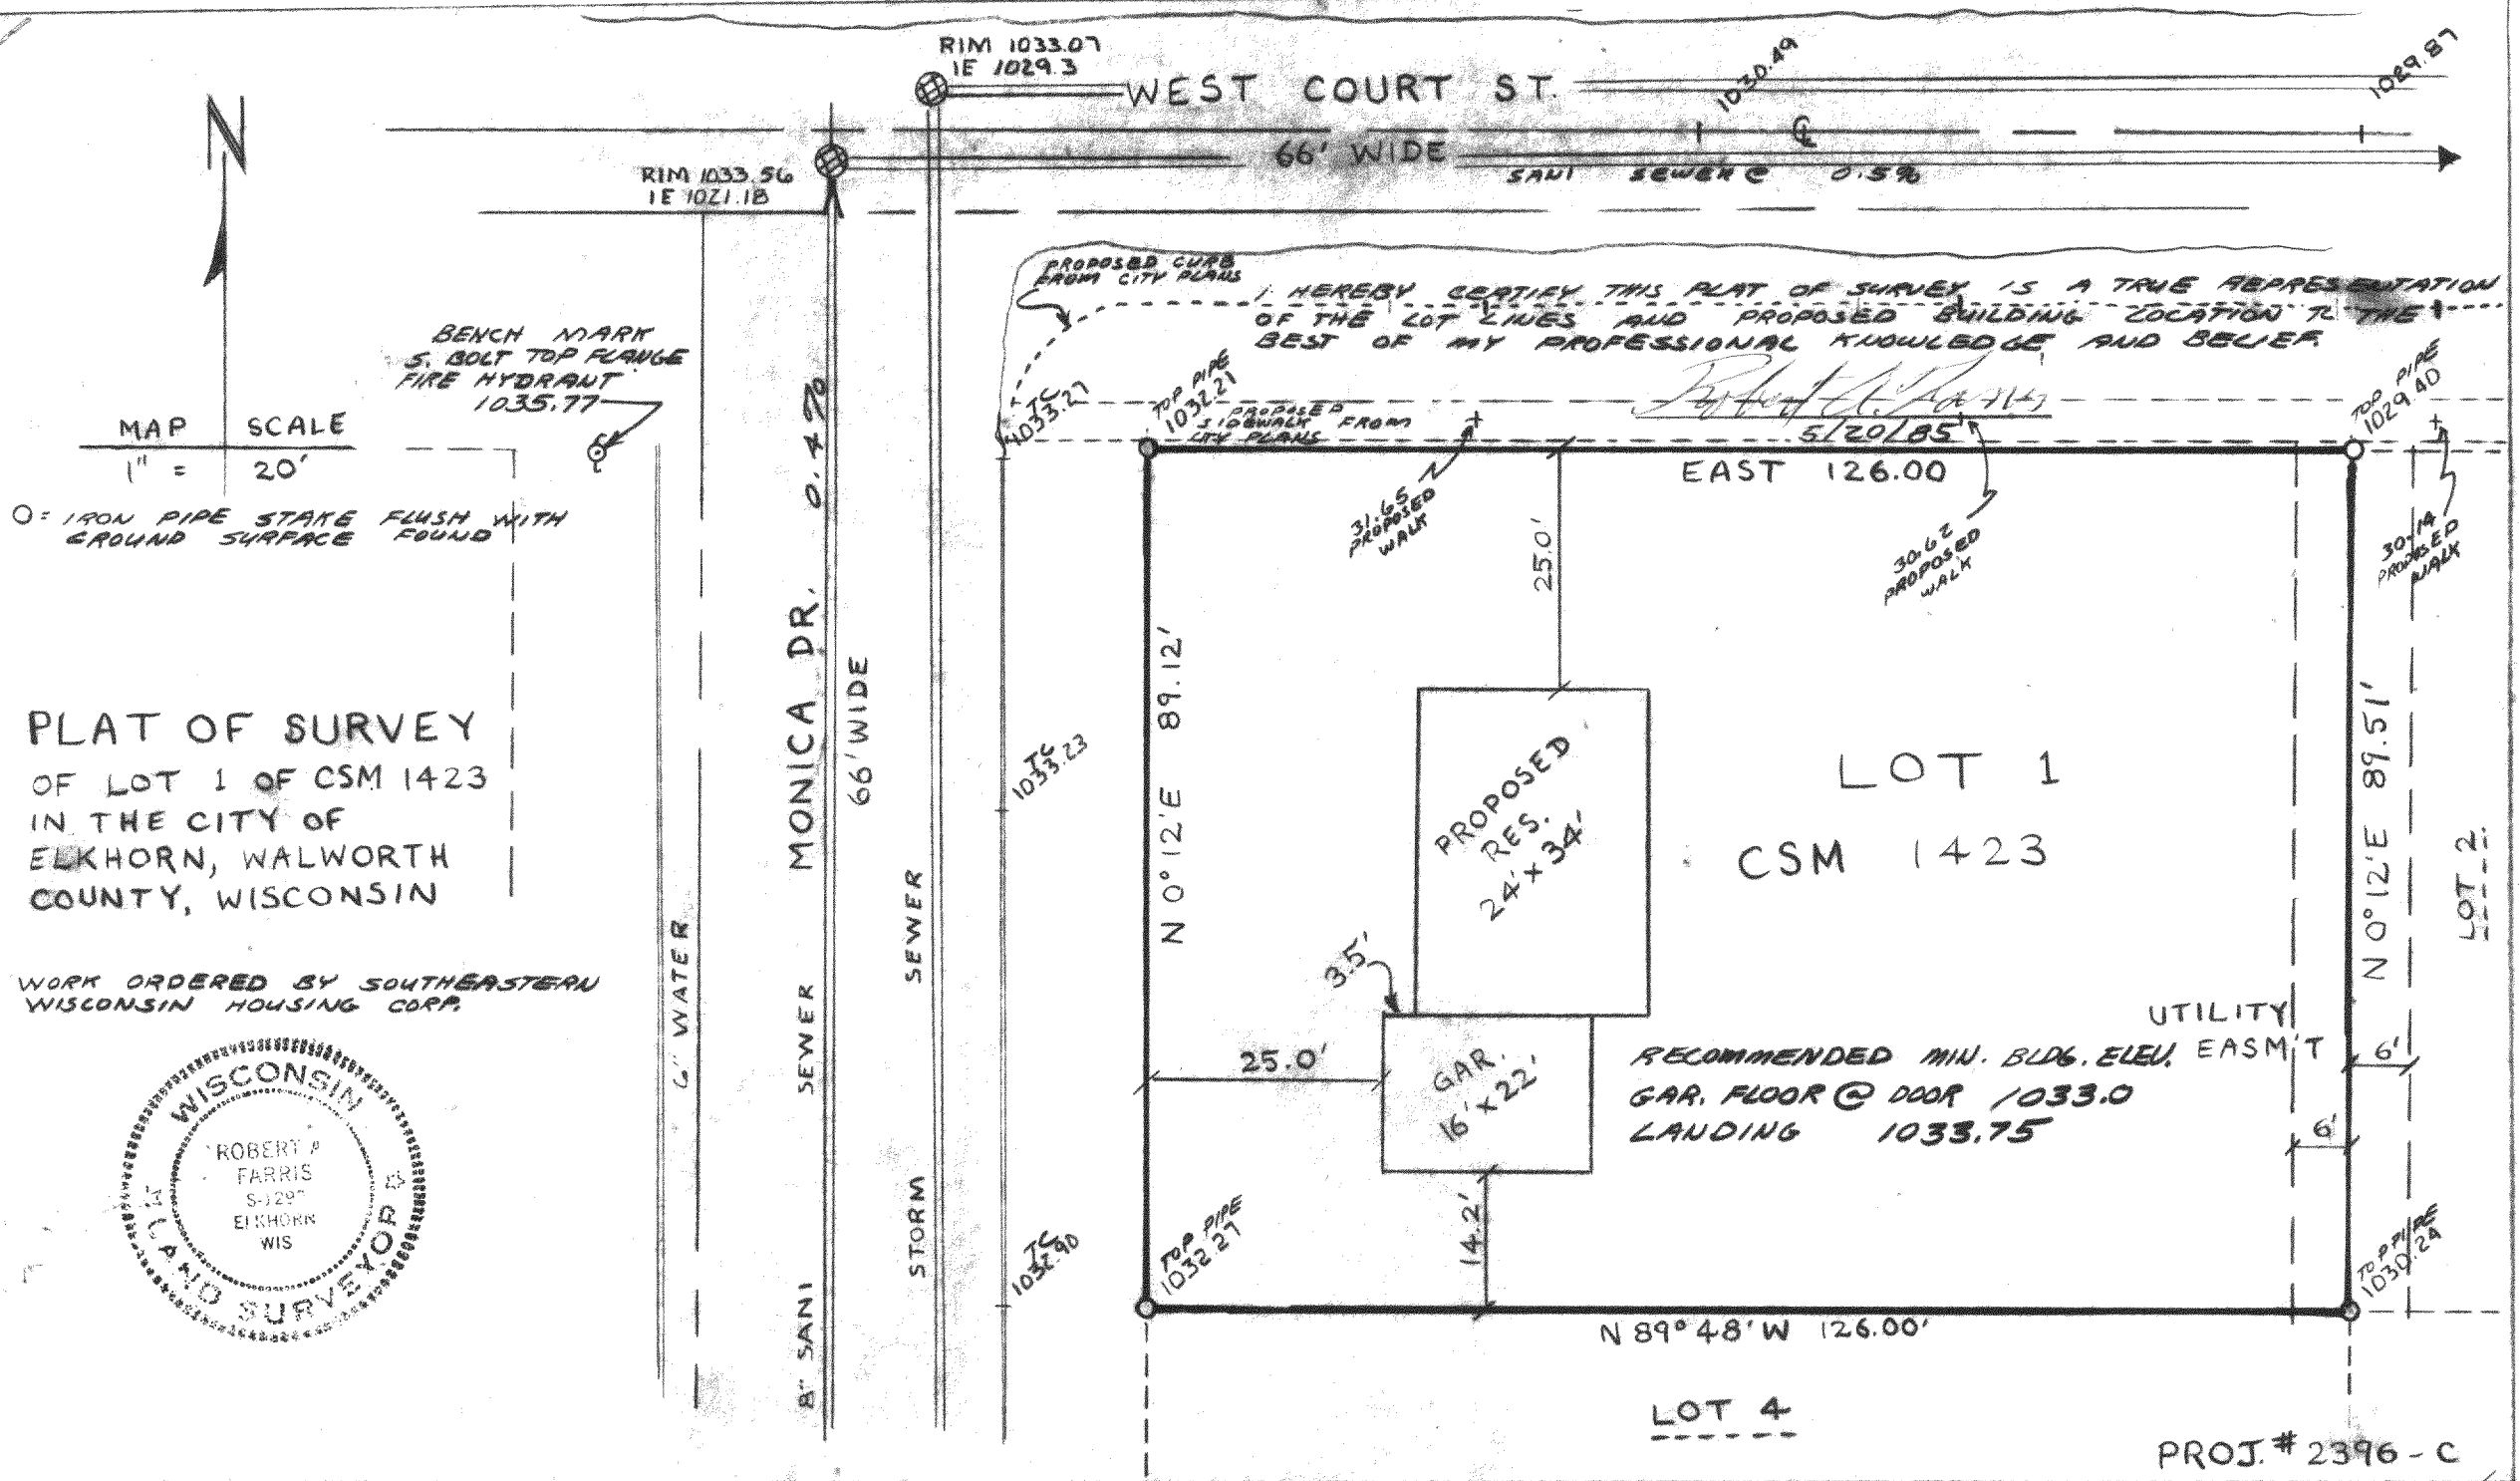

DRIVEWAY: 40'± FROM BC TO GAR @ 1% 0.40
 GUTTER @ DRIVE 1032.53
 1 INCH JOINT TO GAR FLOOR 0.08
 MINIMUM GAR. FLOOR @ DOOR OPEN. → 1033.01

GARAGE FLOOR TO S. LOTLINE 14.2' @ 1% 0.14
 ELEV. ON LOT LINE 1031.5±
 MIN. FLOOR → 1031.7±

GRAVITY SEWER SERVICE:

62'± MONICA SEWER TO RES @ 1% 0.62
 TILT UP @ CON. TO MAIN 0.75
 INVERT IN FRONT (MONICA) OF HSE 1021.50
 MIN ELEV. LATERAL FROM MONICA → 1022.87

55'± COURT ST. SEWER TO RES @ 1% 0.55
 TILT UP @ CON. TO MAIN 0.75
 INVERT IN FRONT (COURT) OF HSE 1020.80
 MIN. ELEV. LATERAL FROM COURT → 1022.11

ELEV. DRWG SHOWS 5.5'± FROM FOOTING TO LANDING

LANDING MIN FOR GRAVITY SERV 1028.4 (MONICA)
 1027.6 (COURT)

RECOMMENDED ELEVATION (SURFACE DRAINAGE CONTROLS)

MINIMUM GARAGE FLOOR 1033.0 @ DOOR OPEN.
MINIMUM LANDING 1033.75