


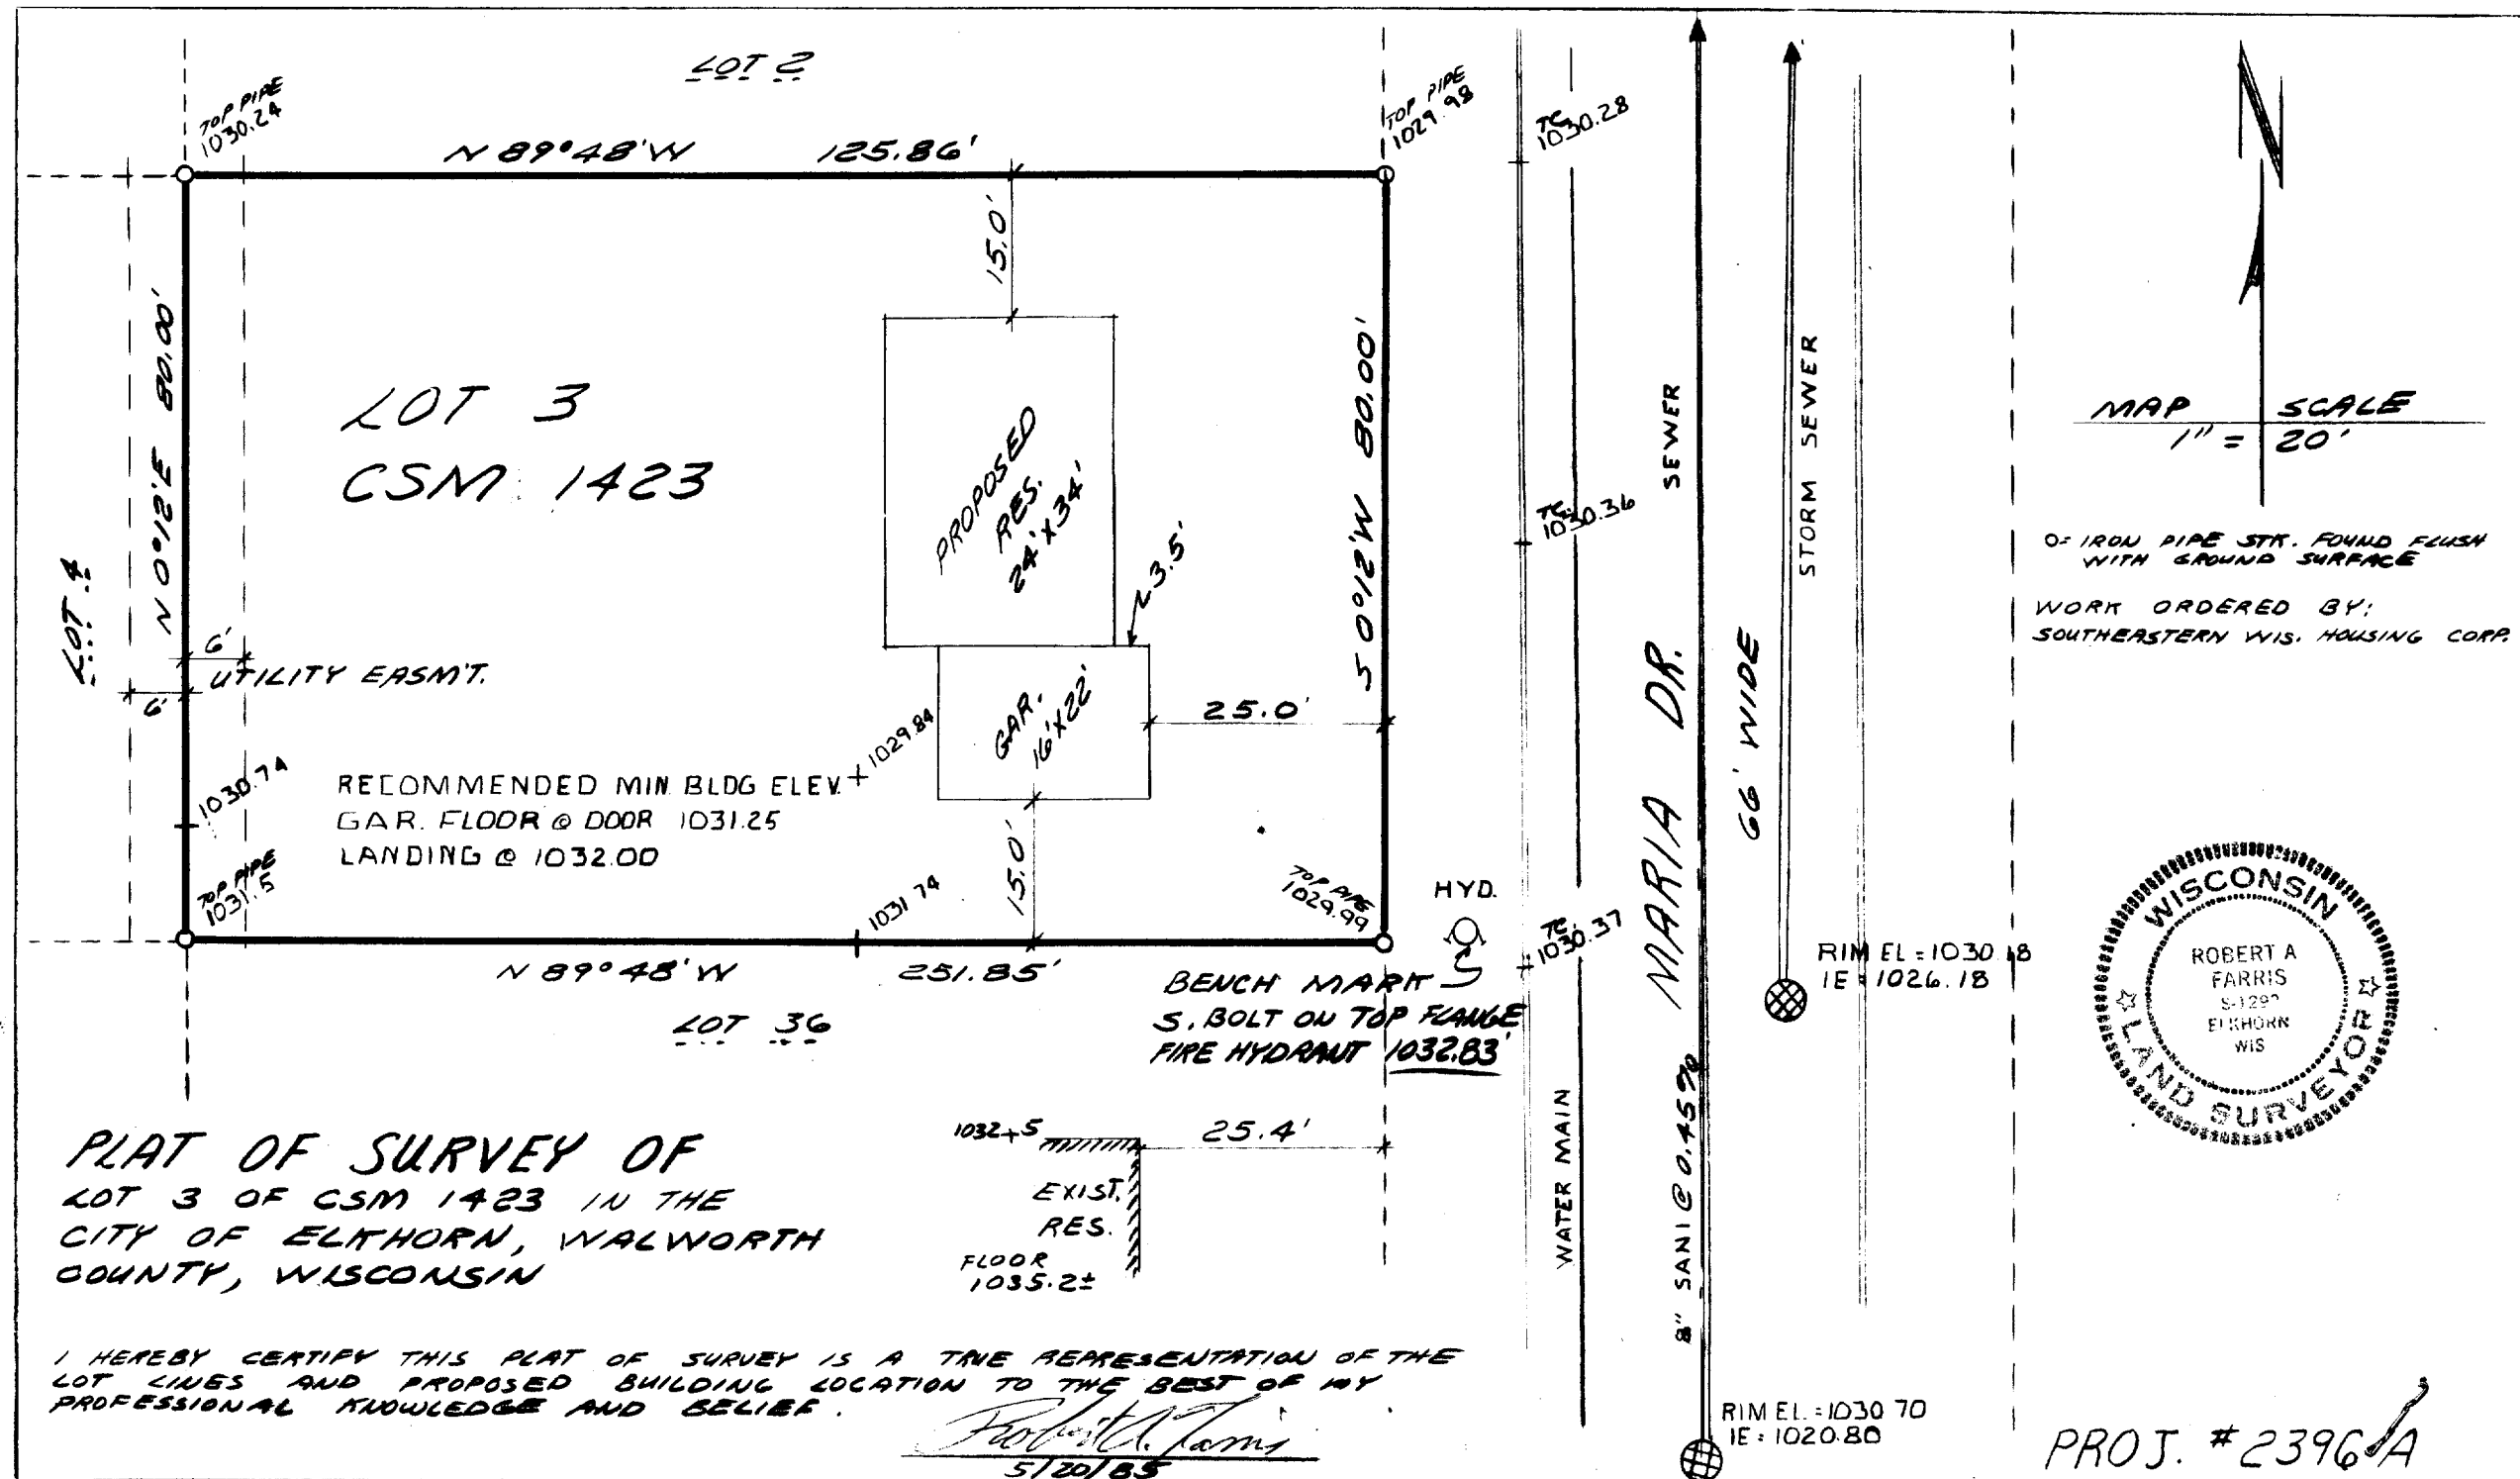

YA1423-3

GUTTER @ DRIVE	1029.86
1 INCH JOINT TO GAR. FLOOR	0.08
MIN GAR FLOOR @ DOOR OPEN. →	1030.34
GAR FLOOR TO S. LOT LINE 15' @ 170	0.15
ELEV @ LOT LINE	1031.10
MIN FLOOR →	1031.25

Gravity Sewer Serv:

62' ± FROM SEWER (MARIA) TO RES. @ 170	0.60
TILT UP AT CONNECT. TO MAIN	0.75
INVERT IN FRONT OF HSE (MARIA)	1020.35
MIN. ELEV. LAT. FROM MARIA →	1021.70
ELEV. DRWG SHOWS FTG. 5.5' BELOW LANDING	5.50
MIN. LANDING FOR GRAVITY SERV.	1027.20

RECOMMENDED ELEVATION (SURFACE DRAINAGE CONTROLS)

GARAGE FLOOR @ DOOR 1031.25

LANDING 1032.00