


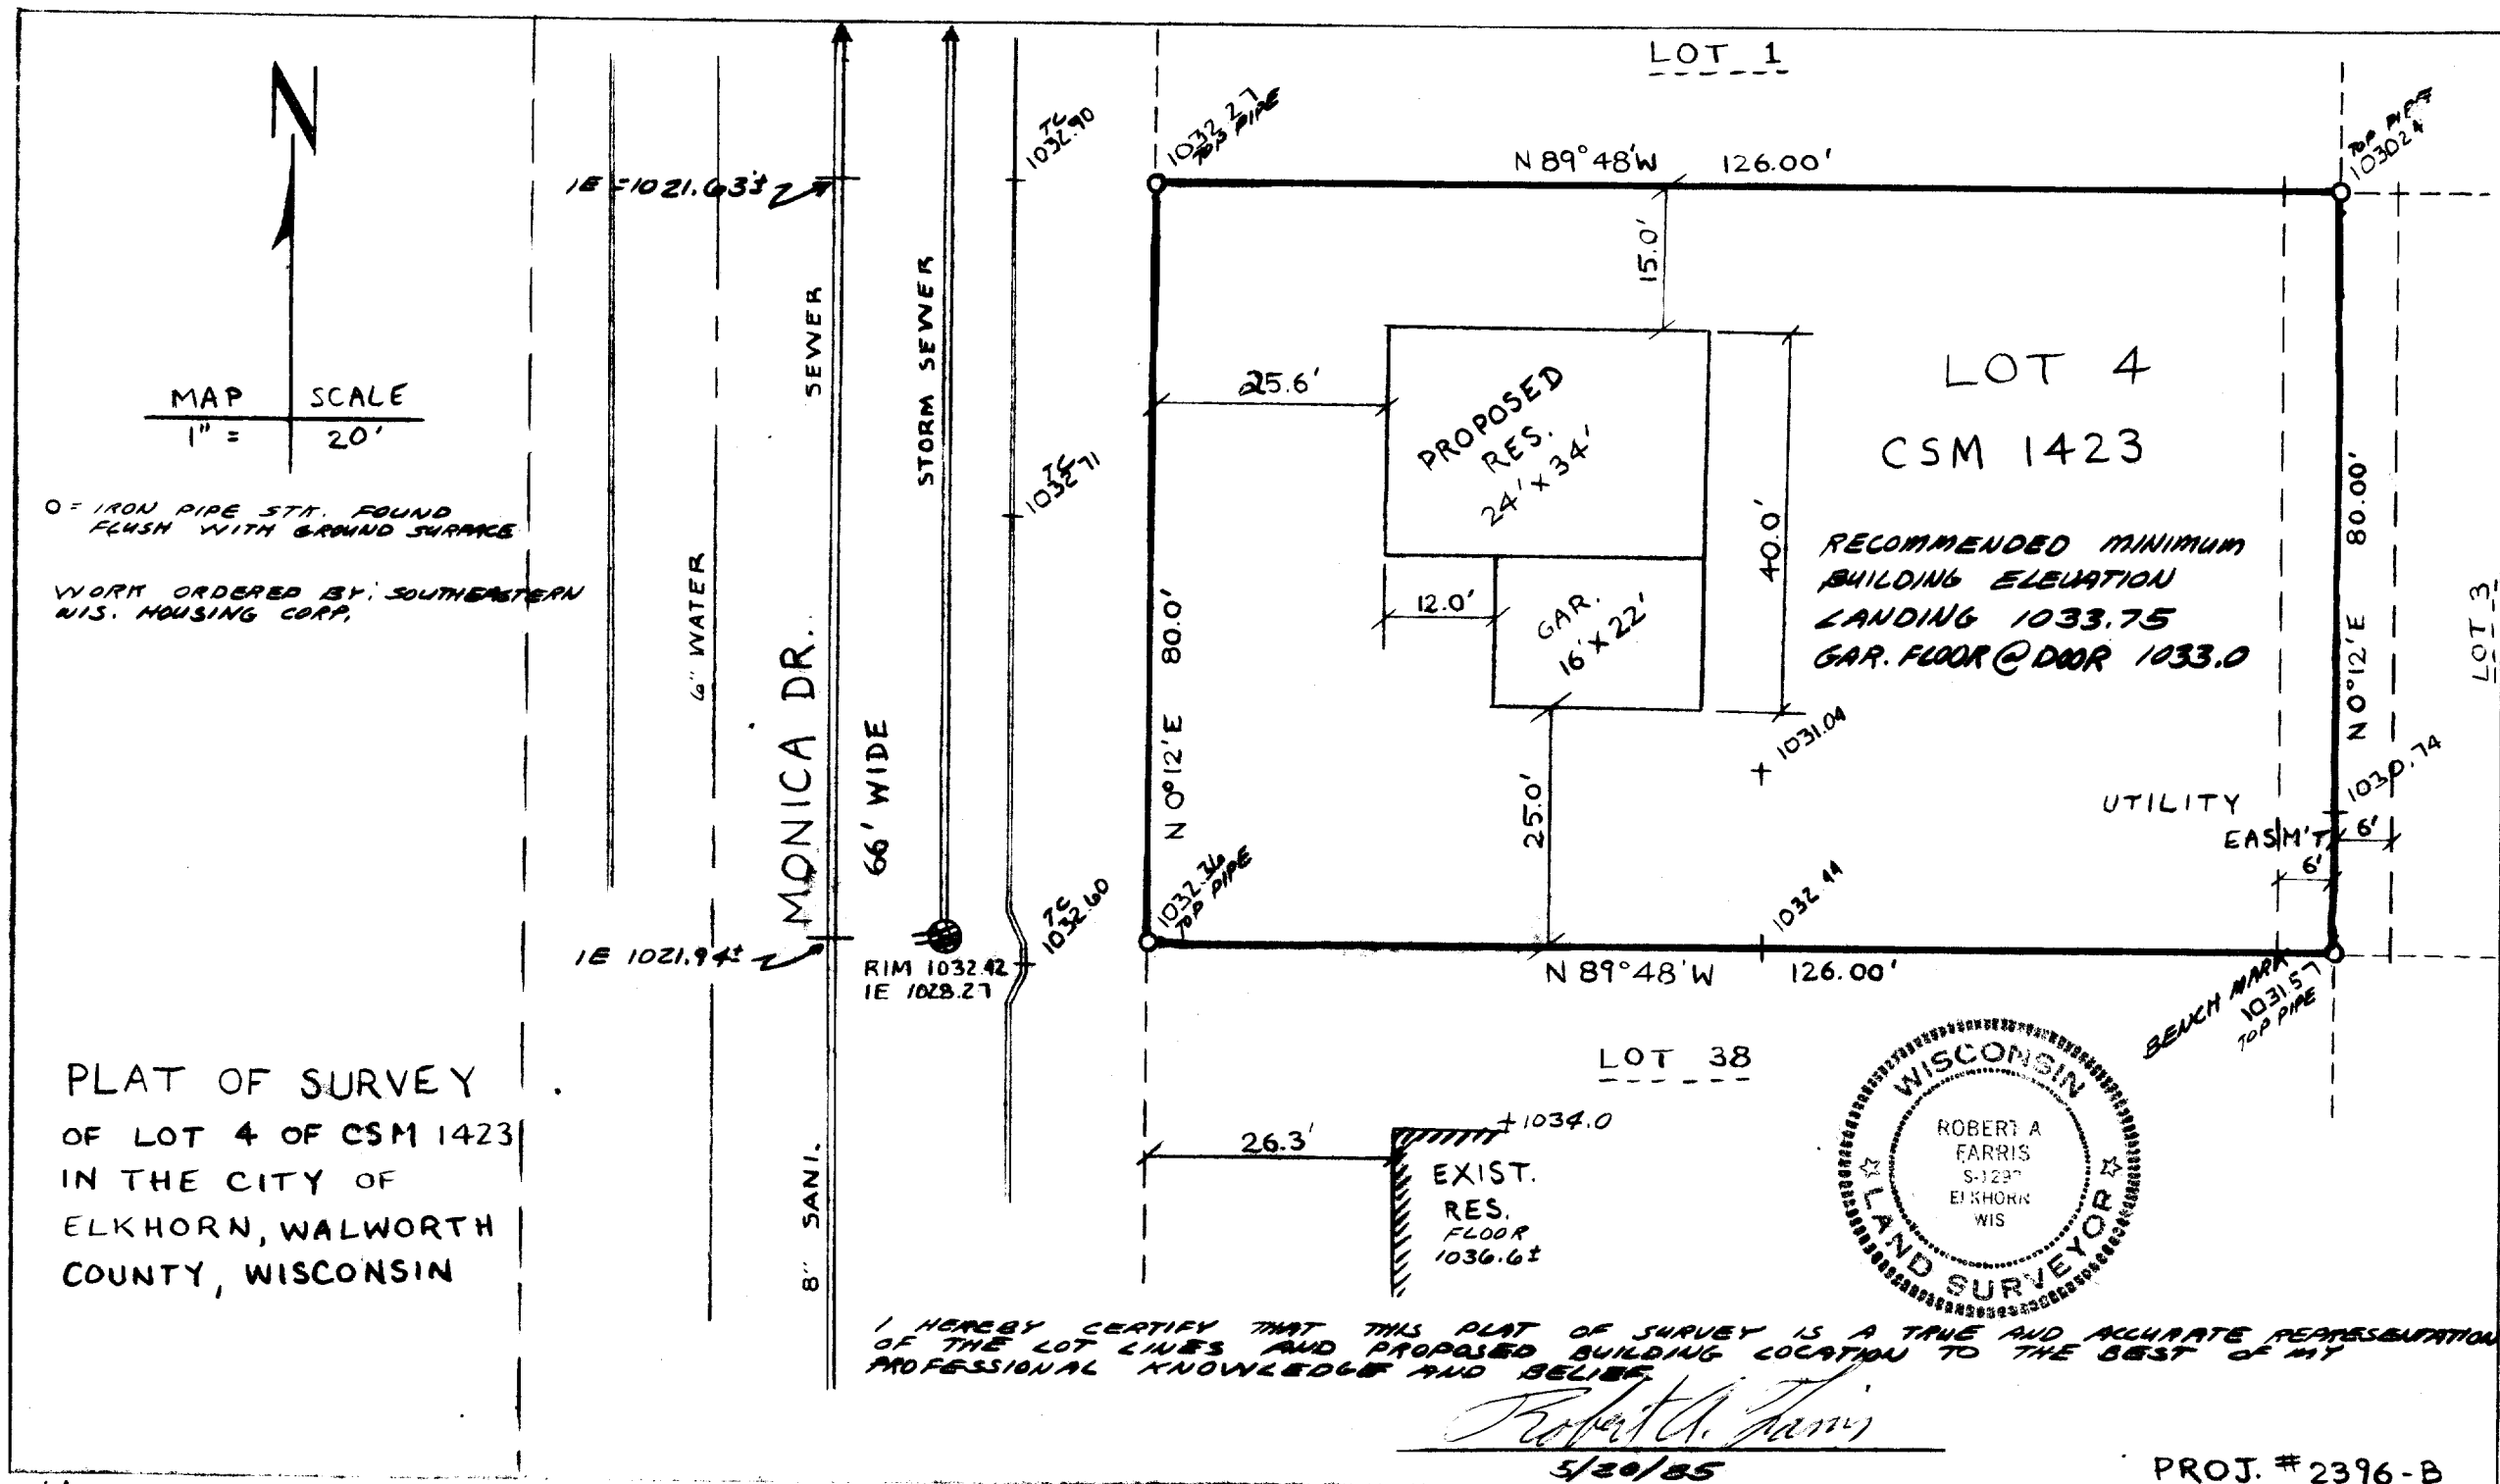

YA 1423-4

PROJ. # 2396-B

4-373'

DRIVEWAY	52' FROM BC TO GAR @ 1%	0.52
Gutter @ DRIVE		1032.17
1 inch @ Joint to Gar Floor		0.08
MIN. GAR. FLOOR @ DOOR OPEN.	→	1032.77

GARAGE FLOOR TO S. LOT LINE	25' @ 1%	0.25
Elev on Lot Line		1032.4
MIN. FLOOR	→	1032.65

Gravity Sewer Service:

60' FROM SEWER TO RES. @ 1%	0.60
TILT UP @ Connect to Main	0.75
INVERT IN FRONT OF HOUSE	1021.73
MIN. ELEV. LATERAL @ HSE.	→ 1023.08
FOOTING APPROX 5' BELOW LANDING	5.00
MIN. LANDING FOR GRAVITY SERV	→ 1028

Recommended Elev. - surface drainage controls

1033 Garage Floor Minimum

1033.75 LANDING MIN.