
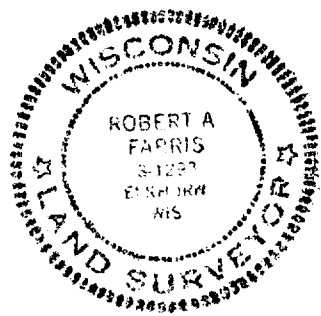


PLAT OF SURVEY OF LOT 8 BLOCK 4 FAIRLANE SUBDIVISION
ADDITION NO. 1
CITY OF ELKHORN, WALWORTH COUNTY, WISCONSIN

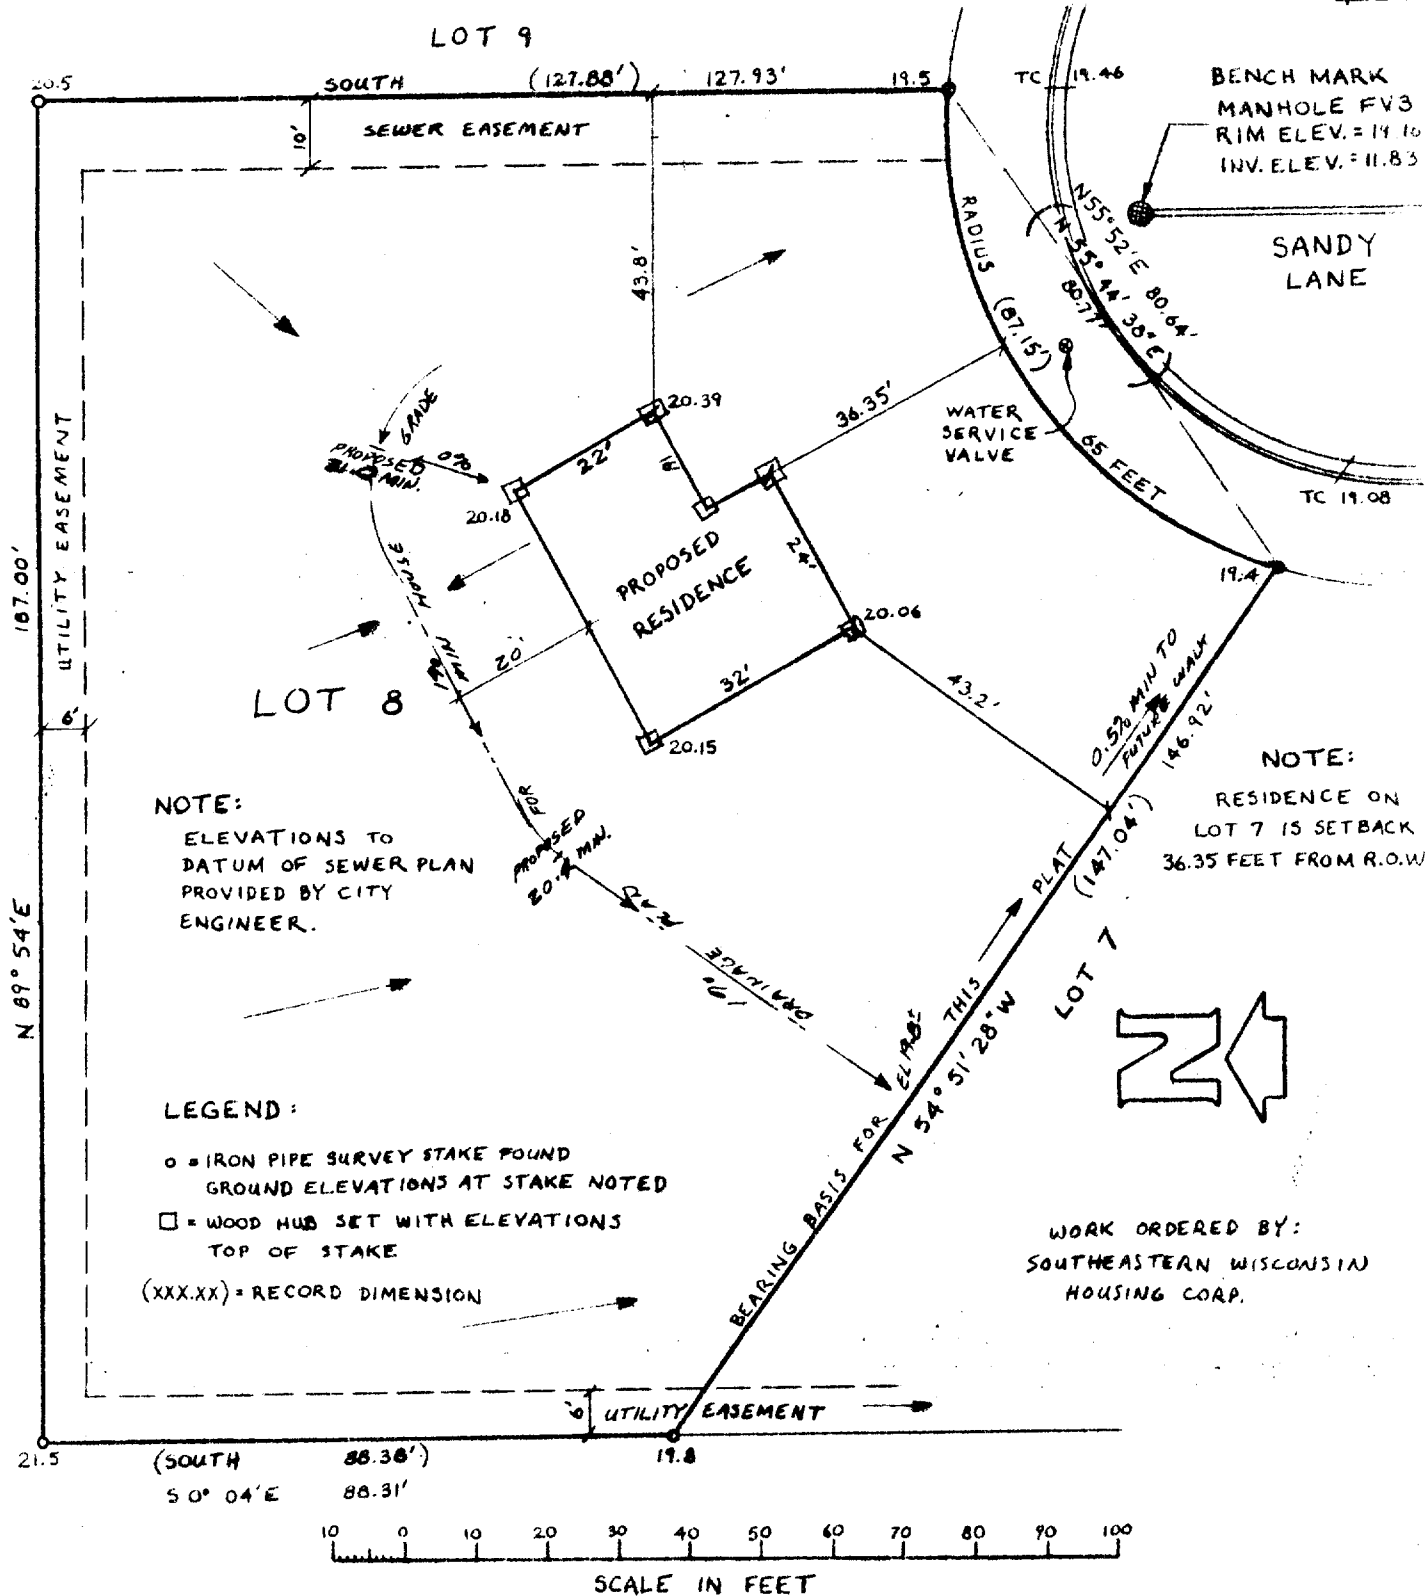

I HEREBY CERTIFY THIS PLAT
IS A TRUE REPRESENTATION OF
THE LOT LINES AND PROPOSED
BUILDING LOCATION TO THE
BEST OF MY KNOWLEDGE
AND BELIEF.

Robert A. Farris

Recommended minimum House Grade = 21.0 at Garage
Floor at door opening

#4-381
SHEET 1 OF 2 SHEETS
PROJECT NO. 2447

Key No. 1 FLA-00016