
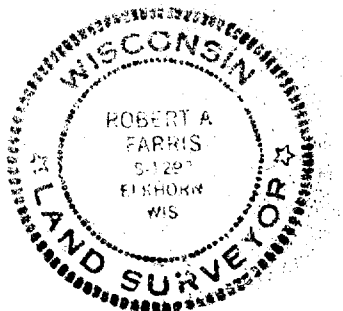
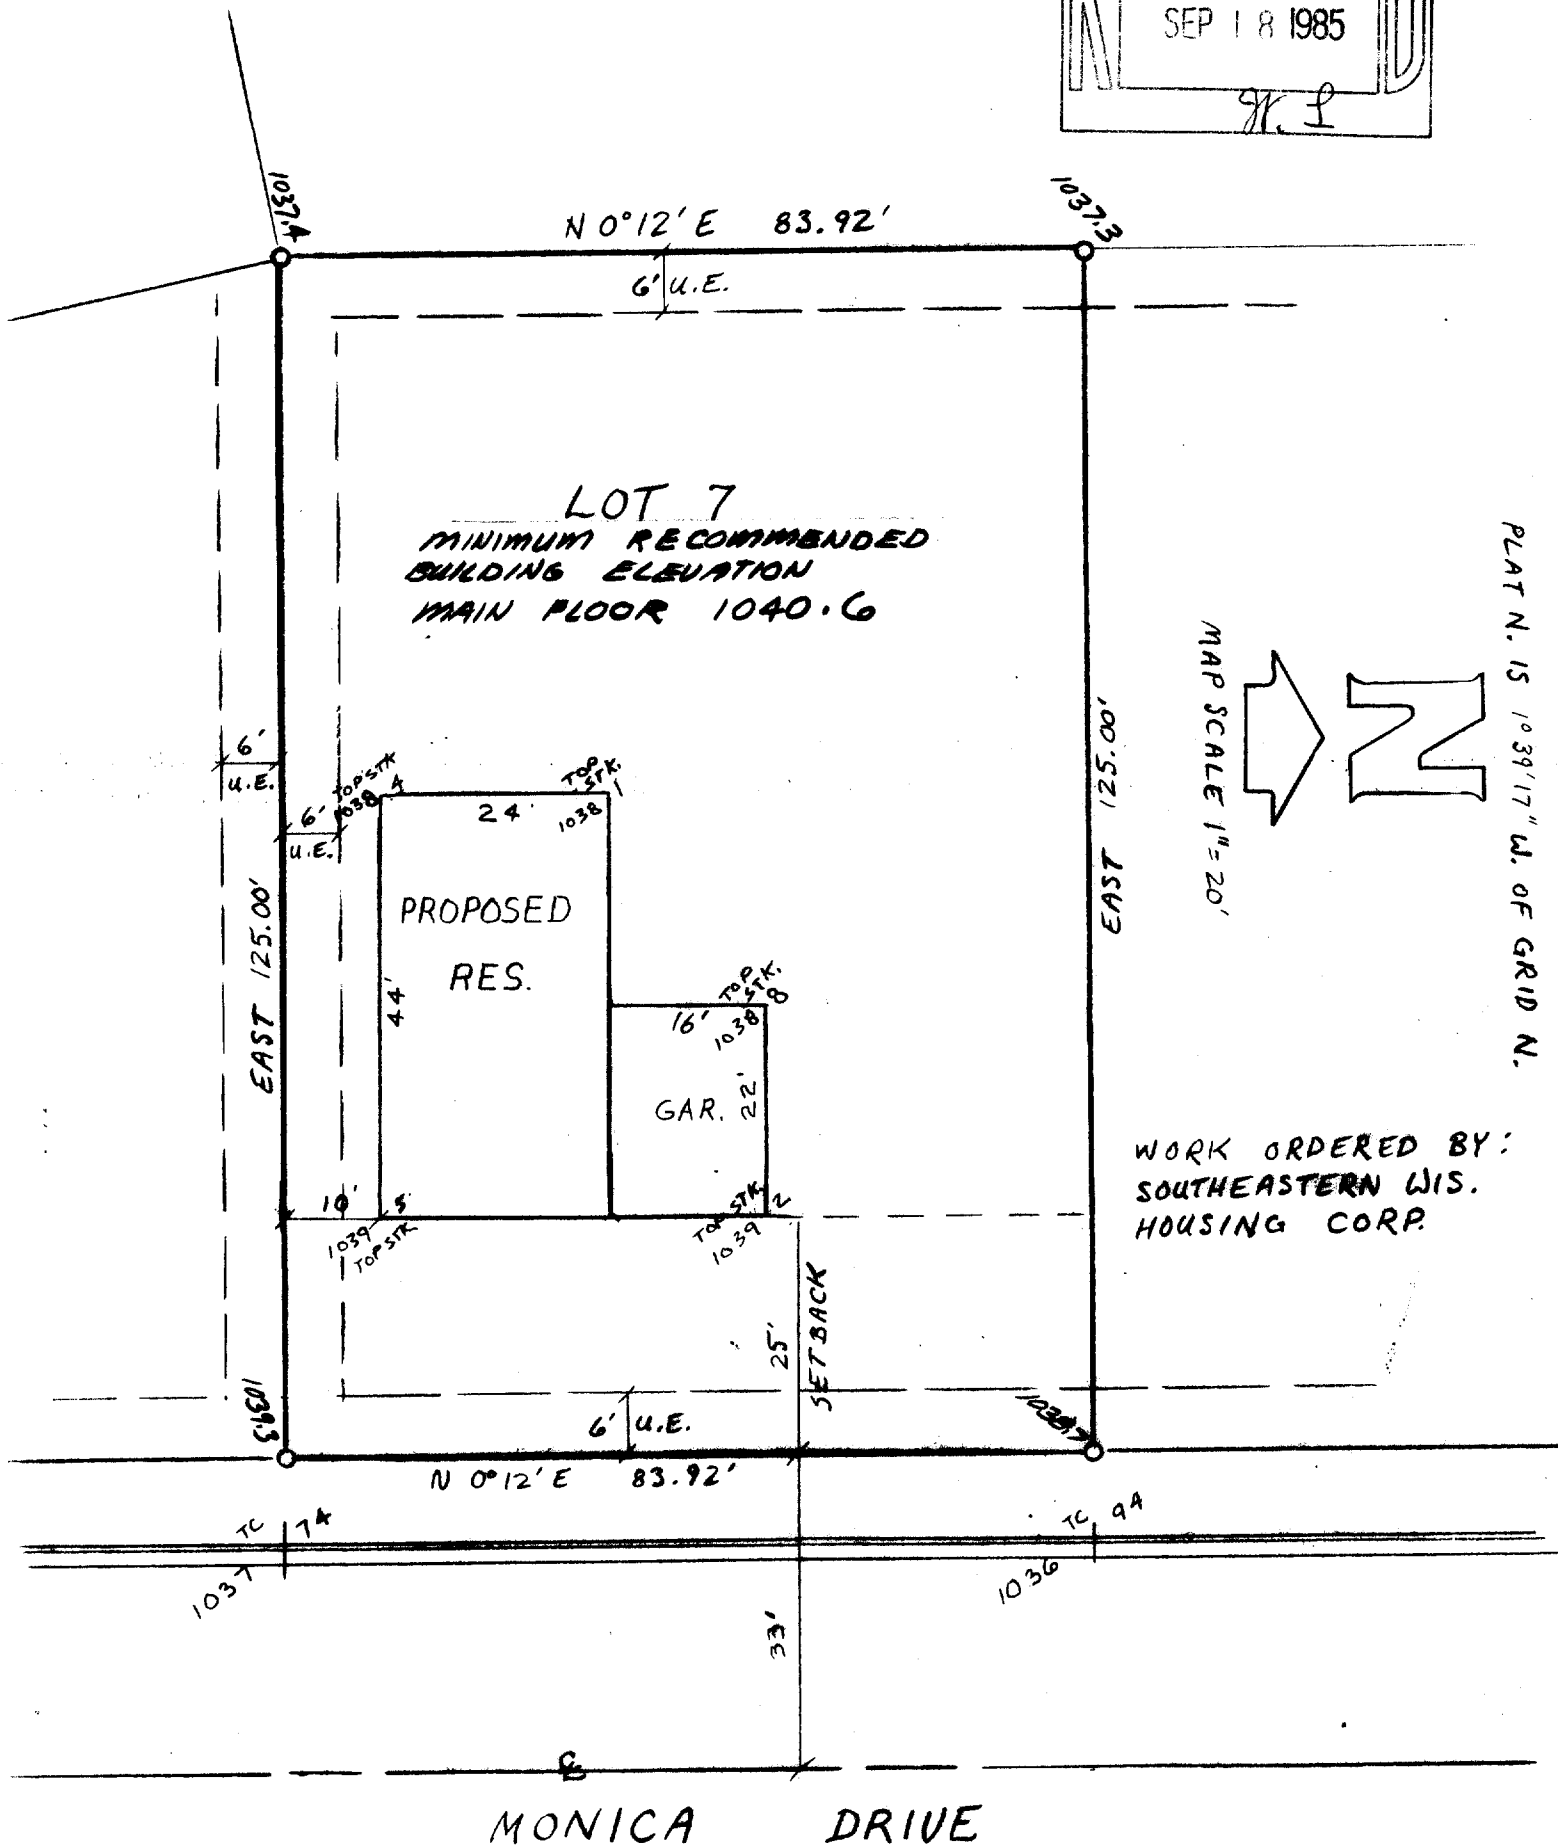


PLAT OF SURVEY LOT 7 MONICA DRIVE
SUBDIVISION - CITY OF ELKHORN, WALWORTH CO.
WISCONSIN

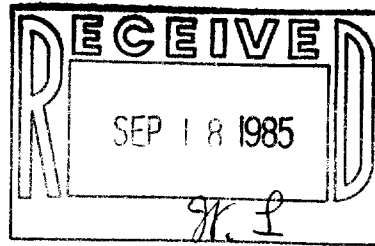


I HEREBY CERTIFY THIS PLAT IS A
TRUE REPRESENTATION OF THE LOT
LINES AND PROPOSED BUILDING
LOCATION TO THE BEST OF MY
KNOWLEDGE AND BELIEF

Robert A. Farris 4-385 ✓
DATED 8/19/85

SHEET 1 OF 2 SHEETS
PROJ # 2366-F ✓

SHEET 2 OF 2 SHEETS

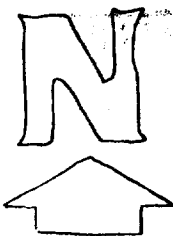

MAP SCALE 1"=66'

PART OF PRELIMINARY PLAT
FOR MONICA DRIVE SUB.

DATED MARCH 25, 1985

CONTOURS FROM CITY MAPPING
PHOTOG. DATE APR 16, 1978

NOTE: HEAVY LINE = BOUNDARY OF PROPOSED SUBDIVISION

**EXISTING 6.0' EASEMENT
TO BE ABANDONED**

PROPOSED 6.0'
UTILITY EASEMENT

EXISTING UTILITY 6.0'
EASEMENT

~~EXISTING 4.0' UTILITY EASEMENT
TO BE ABANDONED~~

PROPOSED 6.0'
UTILITY EASEMENT

1/2" WIDE UTILITY
EAS M.T.
11 SF

DEATH REPORT
TOD OF PLUMGE
OF APR 1040.75 Z

MONICA — DR

LANDMARK SUBDIVISION ADDITION NO. 187
P-1 counts

GASMAIN

66

~~UNDERGROUND
ELECTRIC~~

6
R-4 EDNA

PLATTED LANDS

PROJECT 2366

4385