


WISCONSIN

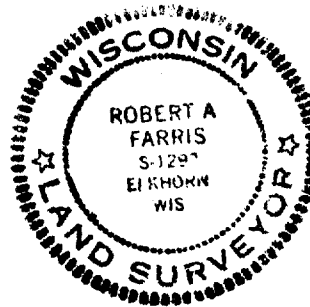

RECEIVED
SEP 18 1985
JFI

WORK ORDERED BY: SOUTHEASTERN WIS. HOUSING CORP.


Robert A. Harris
DATED 8/30/85

N

MAP SCALE 1"=20'
SHEET 1 OF 2 SHEETS
PROJECT 2366 - J ✓

4-386

14-386

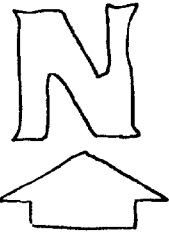

MAP SCALE 1"=66'

PART OF PRELIMINARY PLAT
FOR MONICA DRIVE SUB.

DATED MARCH 25, 1985

CONTOURS FROM CITY MAPPING

PHOTOG. DATE APR 16, 1978

SHEET 2 OF 2 SHEETS

NOTE: HEAVY LINE = BOUNDARY OF
PROPOSED SUBDIVISION

EXISTING 6.0' UTILITY EASEMENT
TO BE ABANDONED


PROPOSED 6.0'
UTILITY EASEMENT

EXISTING UTILITY EASEMENT 6.0'

EXISTING 6.0' UTILITY EASEMENT
TO BE ABANDONED

PROPOSED 6.0'
UTILITY EASEMENT

12' WIDE UTILITY
EASMT.
14,711 SF

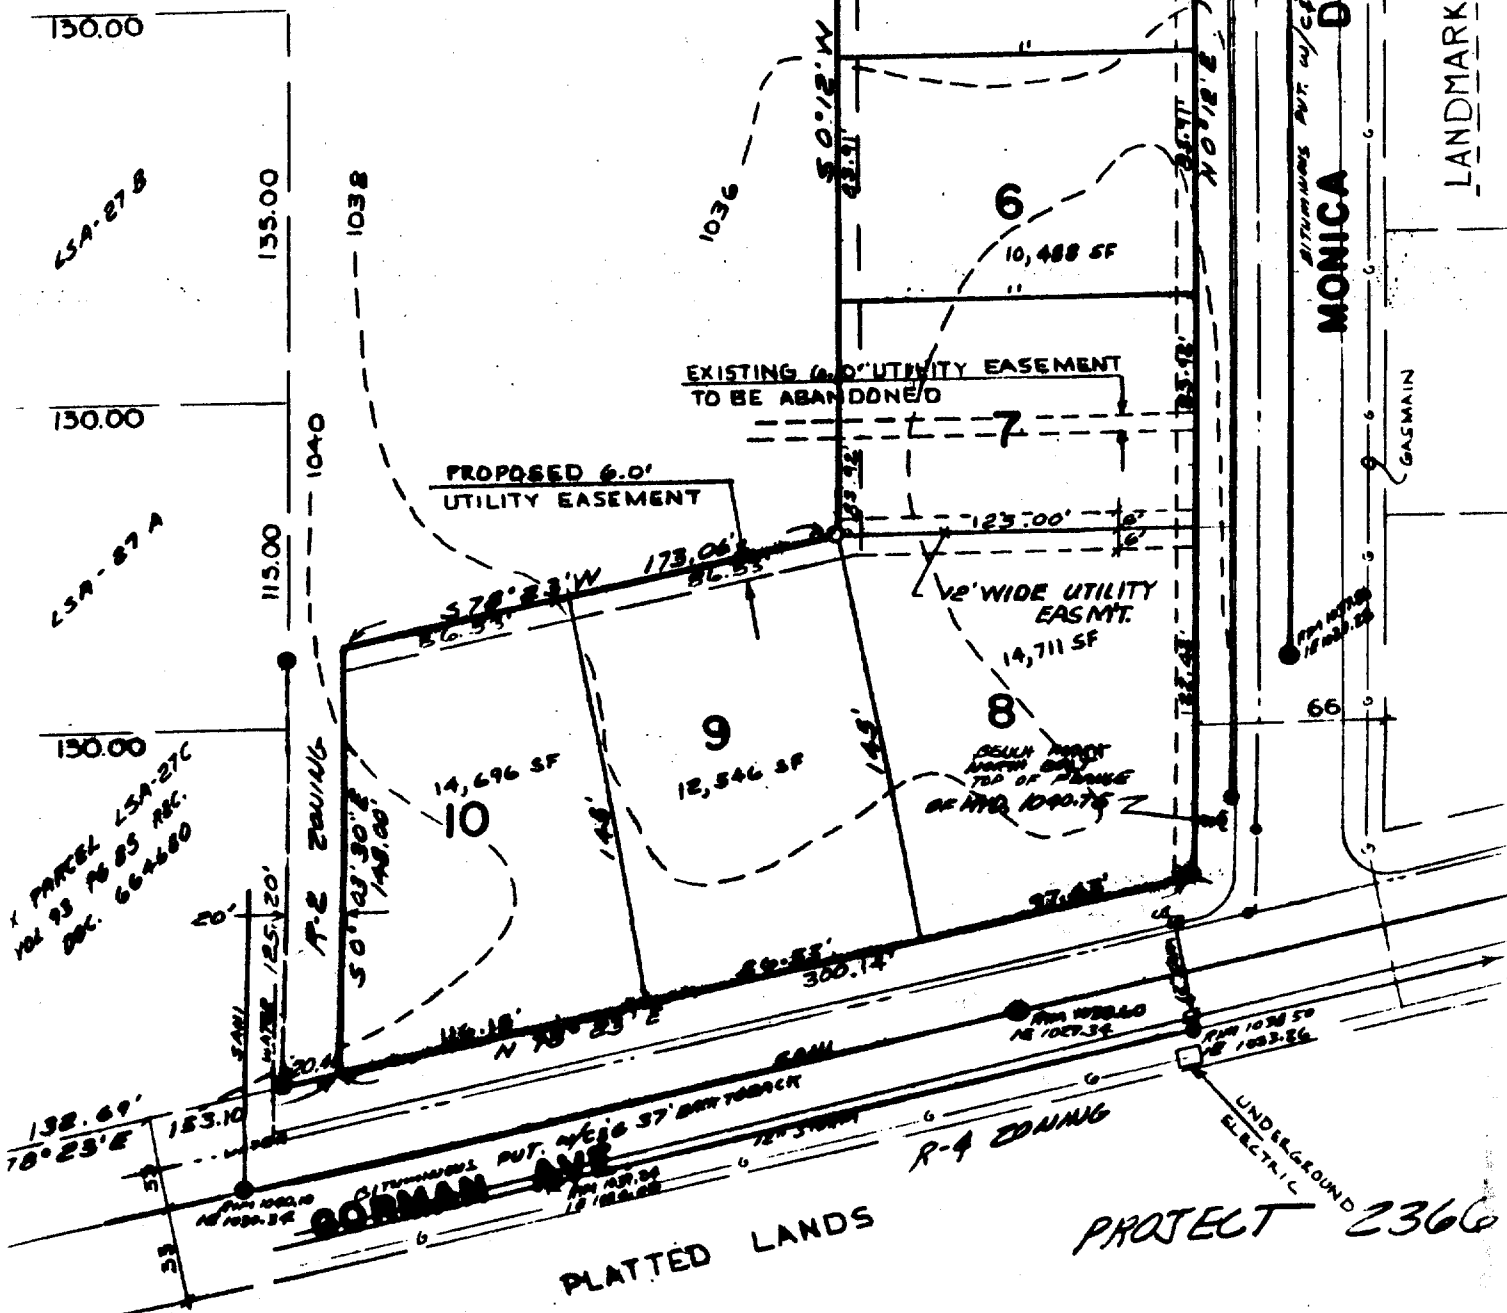

ADDITION NO. 187

SUBDIVISION

LANDMARK

GAS MAIN

66

UNDERGROUND
ELECTRIC

15' WIDE
UTILITY
EASMT.

12' WIDE
UTILITY
EASMT.

15' WIDE
UTILITY
EASMT.

14-386

PROJECT 2366