
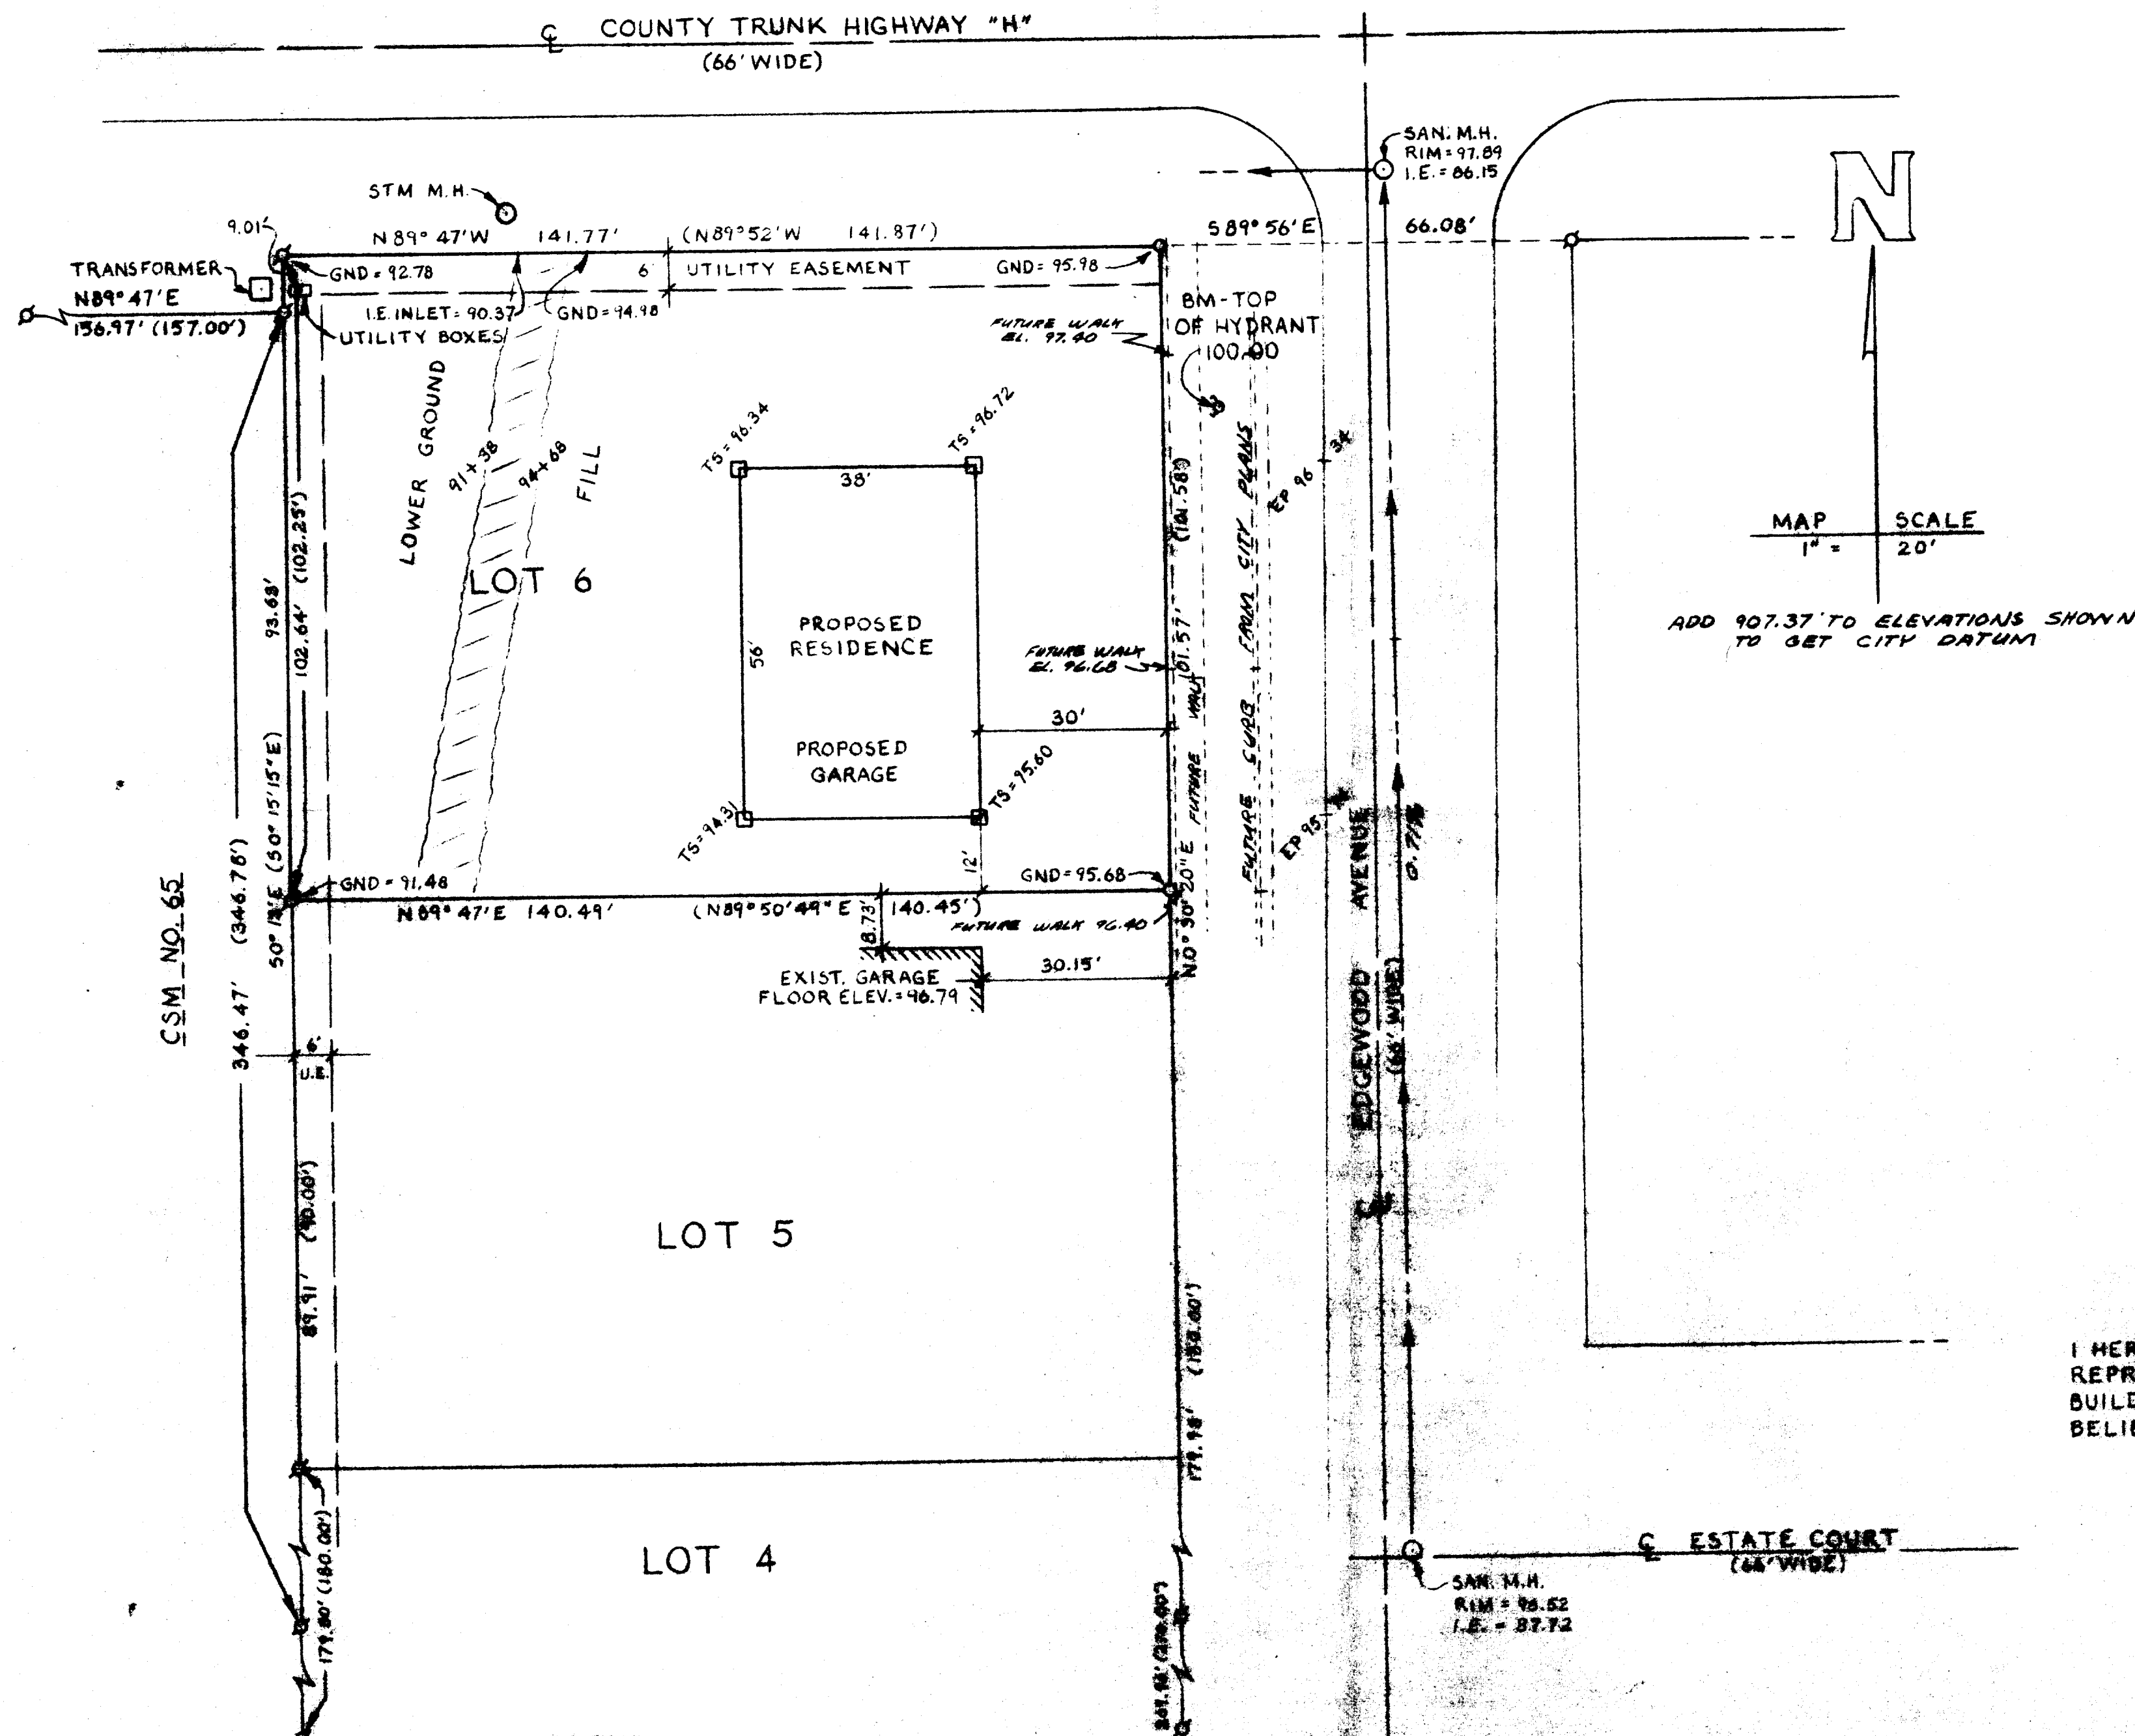


PLAT OF SURVEY OF LOT 6, EDGEWOOD ESTATES, LOCATED IN THE NE 1/4 OF SECTION 36, T. 3N, R. 16E
CITY OF ELKHORN, WALWORTH COUNTY, WISCONSIN

WORK ORDERED BY: ELKHORN LUMBER

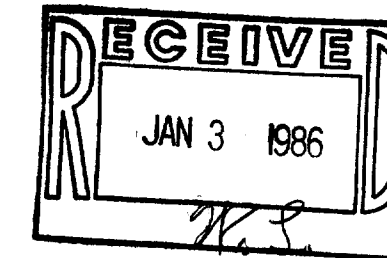


LEGEND

- - IRON PIPE SURVEY STAKE FOUND
- - IRON PIPE SURVEY STAKE SET
- (XXX) - RECORD DIMENSION
- - 1" x 1" WOOD STAKE SET

I HEREBY CERTIFY THAT THIS PLAT IS A TRUE REPRESENTATION OF THE LOT LINES & PROPOSED BUILDING TO THE BEST OF MY KNOWLEDGE AND BELIEF.

Robert A. Farris
ROBERT A. FARRIS, L.S.

DATED THIS 15th DAY OF NOVEMBER, 1985

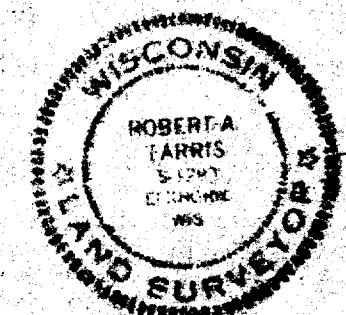

PROJECT NO. 2109

4-394-F