

FARRIS, HANSEN & ASSOCIATES, INC.
7 RIDGEWAY COURT, ELKHORN, WI
414-723-2098

RIM=1017.37
D=3.7
IE=1013.7±

PLAT OF SURVEY OF



LOT 6 BLOCK 46 DAVIS ADD.
CITY OF ELKHORN, WALWORTH CO.
WISCONSIN

N

10 0 10 20 30 40 50 60 70 80 90 100 110 120 130 140
MAP SCALE IN FEET


RIM 1017.32
D=6.55

IE=1010.77

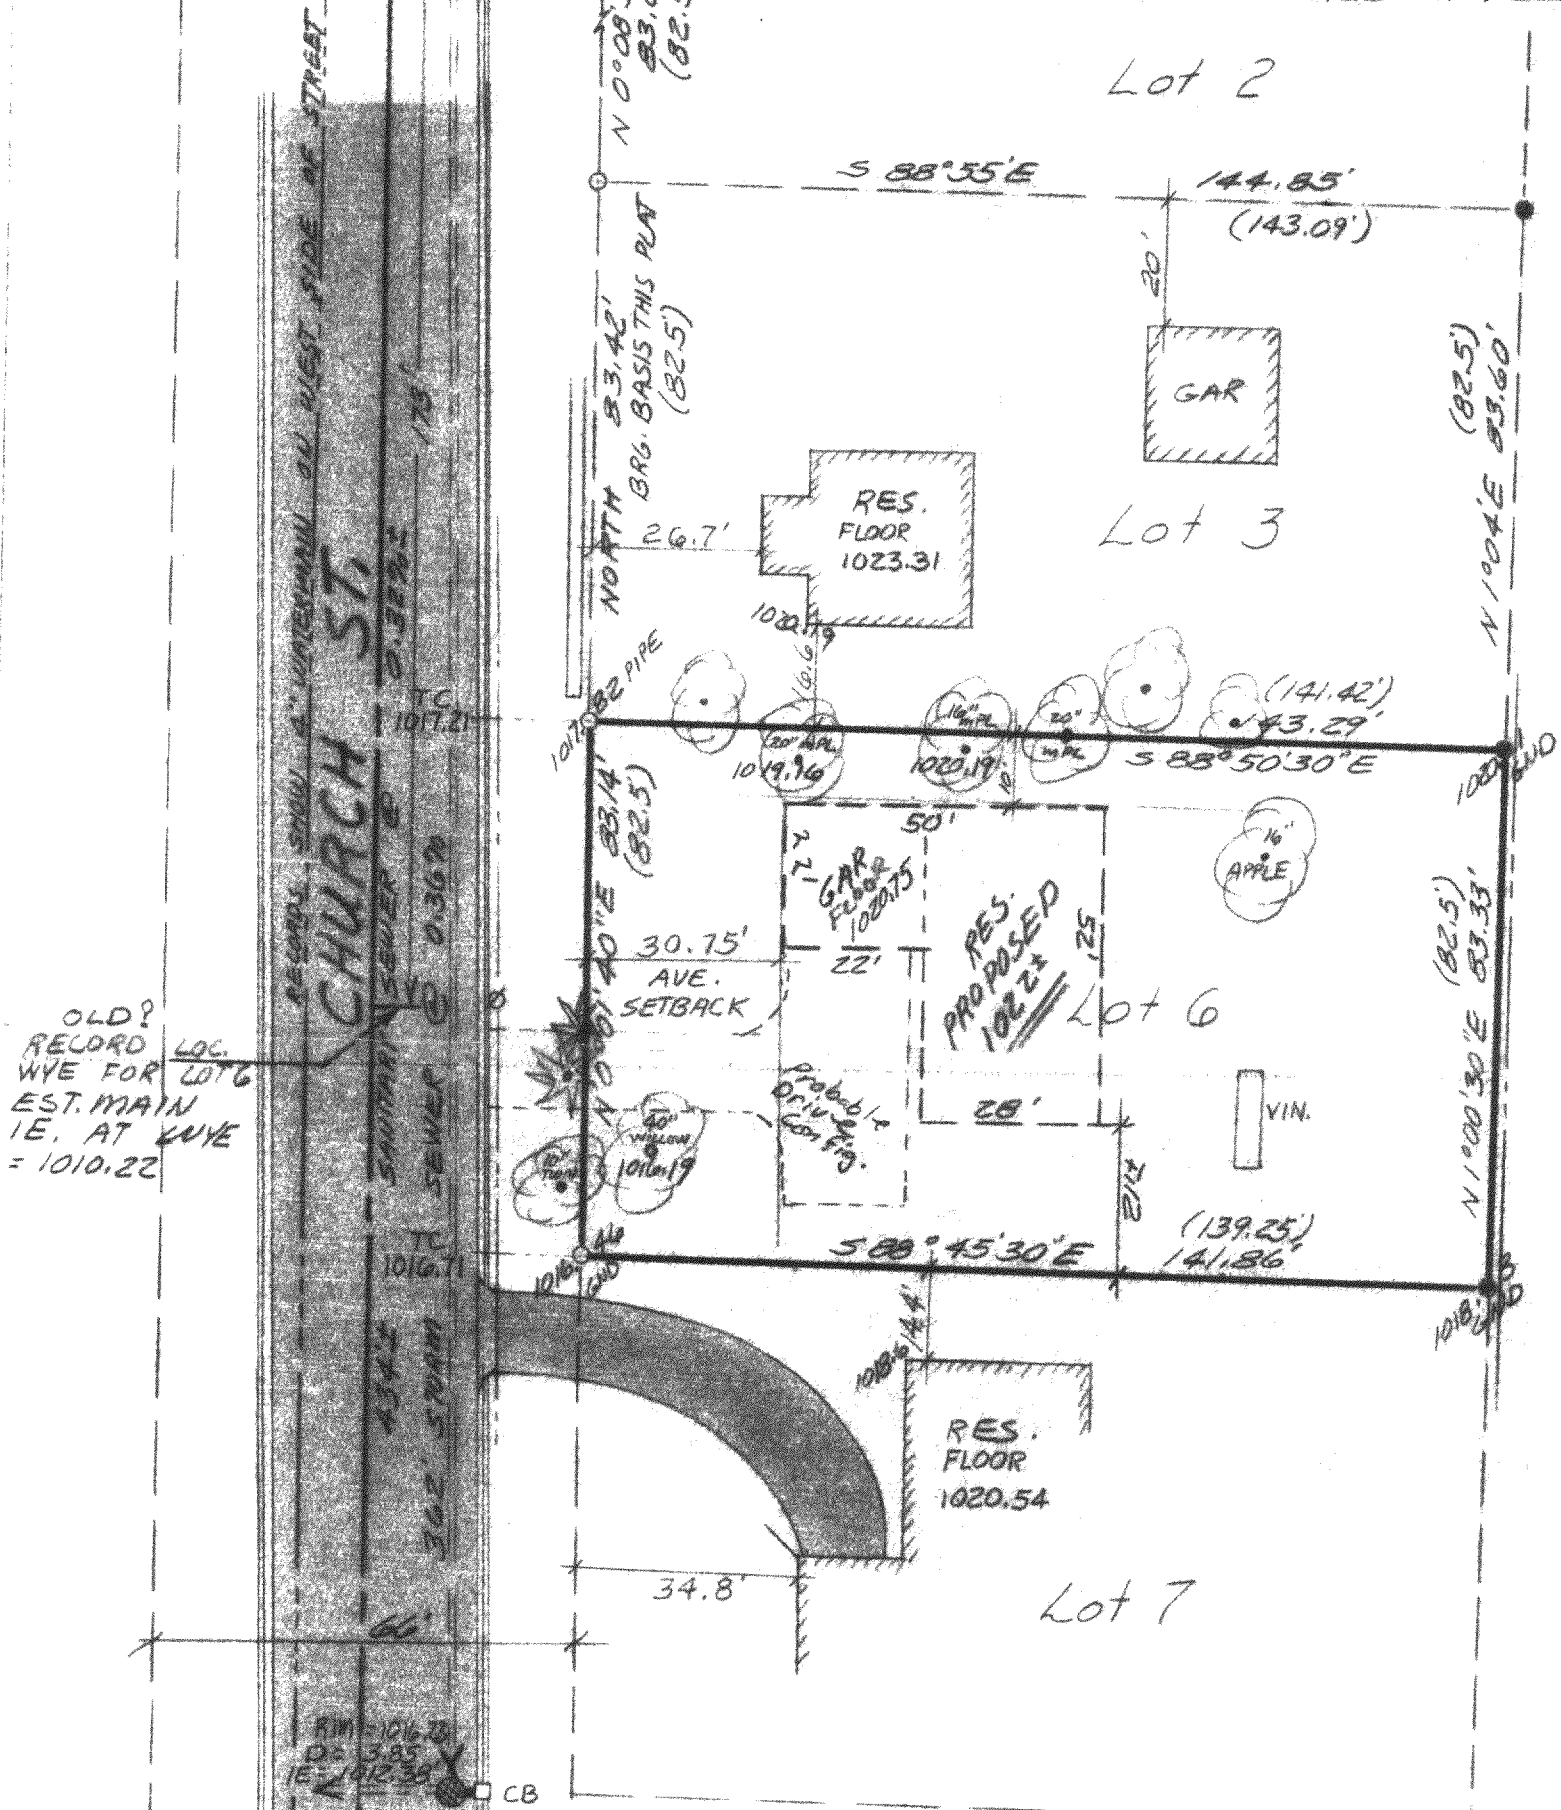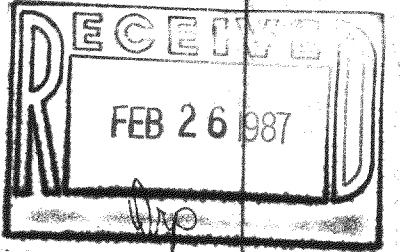

OLD? RECORD LOC.
WYE FOR LOT 6
EST. MAIN
IE, AT WYE
= 1010.22

RIM 1016.28
D=6.9±
IE=1009.38±

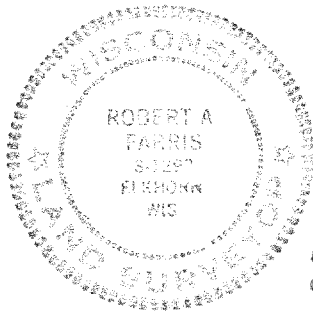

Legend

- = FOUND CONCRETE MONUMENT
- ⊗ = FOUND IRON ROD STAKE
- = FOUND IRON PIPE STAKE
- (xyy) = RECORD DIMENSION
- = OVERHEAD WIRES

BENCH MARK S. BOLT TOP FLANGE HYD. AT
CHURCH & 3RD = 1019.05

WORK ORDERED BY: WALTER REHBORG

I hereby certify that I have surveyed the above described property and that the above map is a true representation thereof and shows the size and location of the property, its exterior boundaries, the location of all visible structures and dimensions of all principal buildings thereon, boundary fences, apparent easements, roadways and visible encroachments, if any.

This survey is made for the use of the present owners of the property, and also those who purchase, mortgage, or guarantee the title thereto within one (1) year from the date hereof.

DATED FEB 11, 1987

Revised to Add
Proposed Res. 2/13/87

PROJECT # 2720