


PLAT OF SURVEY WALWORTH COUNTY SPECIAL SCHOOL


LOCATED IN THE SW 1/4 SECTION 36, T3N-R1E
CITY OF ELKHORN, WALWORTH COUNTY, WISCONSIN

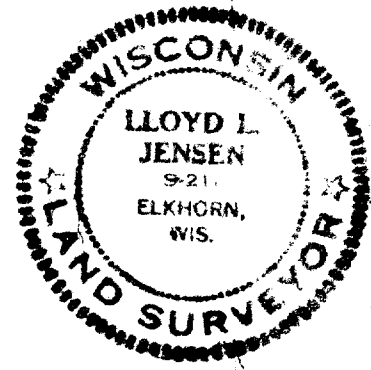

SCALE 1" = 30'

MARCH 26, 1968
REVISED AUGUST 20, 1968
Lloyd L. Jensen

Lloyd L. Jensen
LLOYD L. JENSEN
COUNTY SURVEYOR

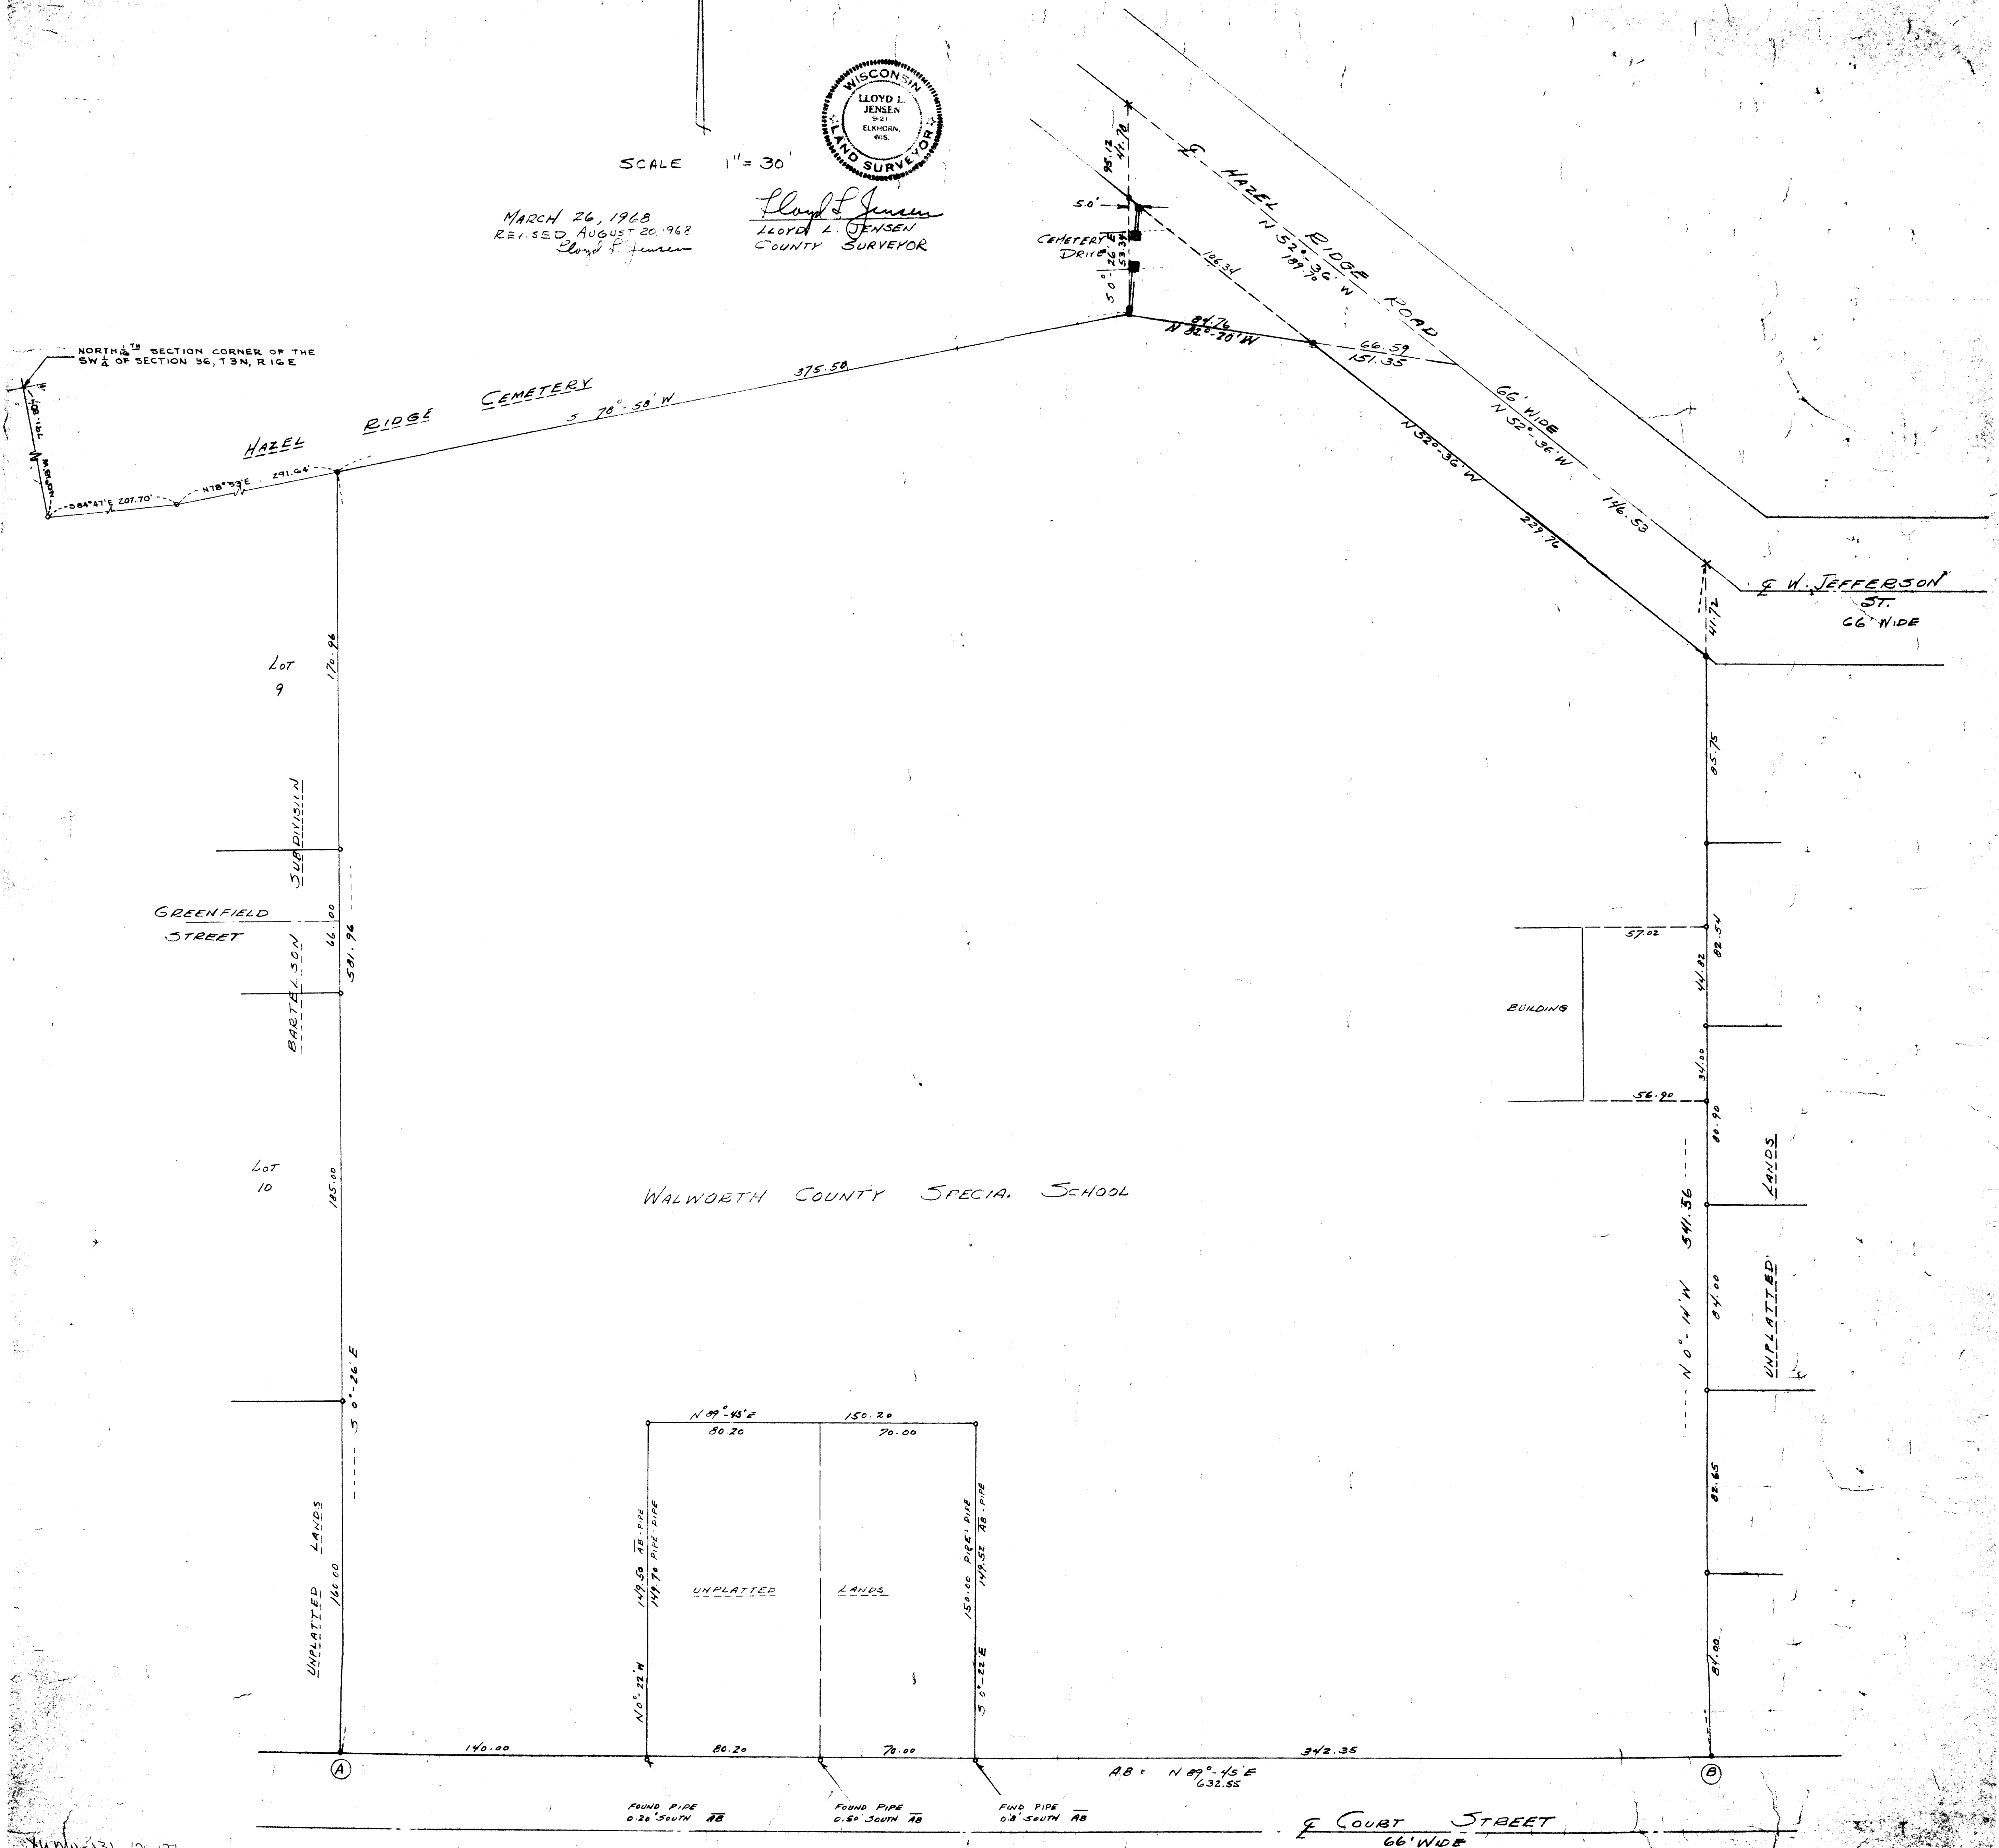

WALWORTH COUNTY SPECIAL SCHOOL

FOUND PIPE
0.20 SOUTH AB

FOUND PIPE
0.50 SOUTH AB

FOUND PIPE
0.8 SOUTH AB

AB = N 89° 45' E
632.55

E. COURT STREET
66' WIDE

DESCRIPTION OF LAND OWNED BY
WALWORTH COUNTY SPECIAL SCHOOL

All that part of the Southwest 1/4 of Section 36, T3N R16E,
City of Elkhorn, Walworth County, Wisconsin, described as follows,
to-wit:

Commencing at the North 1/16th Section corner of said South-
west 1/4; thence S0°-18'E, 791.30 feet; thence S84°-47'E, 207.70
feet; thence N78°-53'E, 291.64 feet to the place of beginning;
thence N78°-58'E, 375.50 feet; thence S82°-20'E, 151.35 feet to
the centerline of Hazel Ridge Road; thence S52°-36'E, 146.53
feet; thence S0°-14'E, 541.56 feet to the North line of Court
Street; thence S89°-45'W, 342.35 feet to the Southeast corner of
the land owned by A. Karwowski; thence N0°-22'W, 149.52 feet
to an iron pipe at the Northeast corner of a lot owned by A.
Karwowski; thence S89°-45'W, 150.20 feet to an iron pipe at
the Northwest corner of the land owned by William Sigmund; thence
S0°-22'E, along the West line of the William Sigmund lot to the
North line of Court Street; thence S89°-45'W along the North line
of Court Street 140.00 feet to a concrete monument at the South-
east corner of the land owned by A. M. Nelson; thence N0°-26'W
along the East line of the land owned by A. M. Nelson and the
East line of Bartelson Subdivision 581.96 feet to the place of
beginning.

C. R. 476 - 277

TRIANGLE TO HAZEL RIDGE CEMETERY

All that part of the Southwest 1/4 of Section 36, T3N R16E,
City of Elkhorn, Walworth County, Wisconsin, described as follows:

Commencing at the North 1/16 corner of said Southwest 1/4
and run thence S0°-18'E, 791.30 feet; thence S84°-47'E, 207.70
feet; thence N78°-53'E, 291.64 feet; thence N78°-58'E, 375.50
feet to the point of beginning of the parcel of land hereinafter
described;

thence run S2°-20'E, 151.35 feet to the centerline of Hazel
Ridge Road; thence N52°-36'W, 189.70 feet along said centerline;
thence S0°-26'E, 95.12 feet to the point of beginning.

County Surveyor