



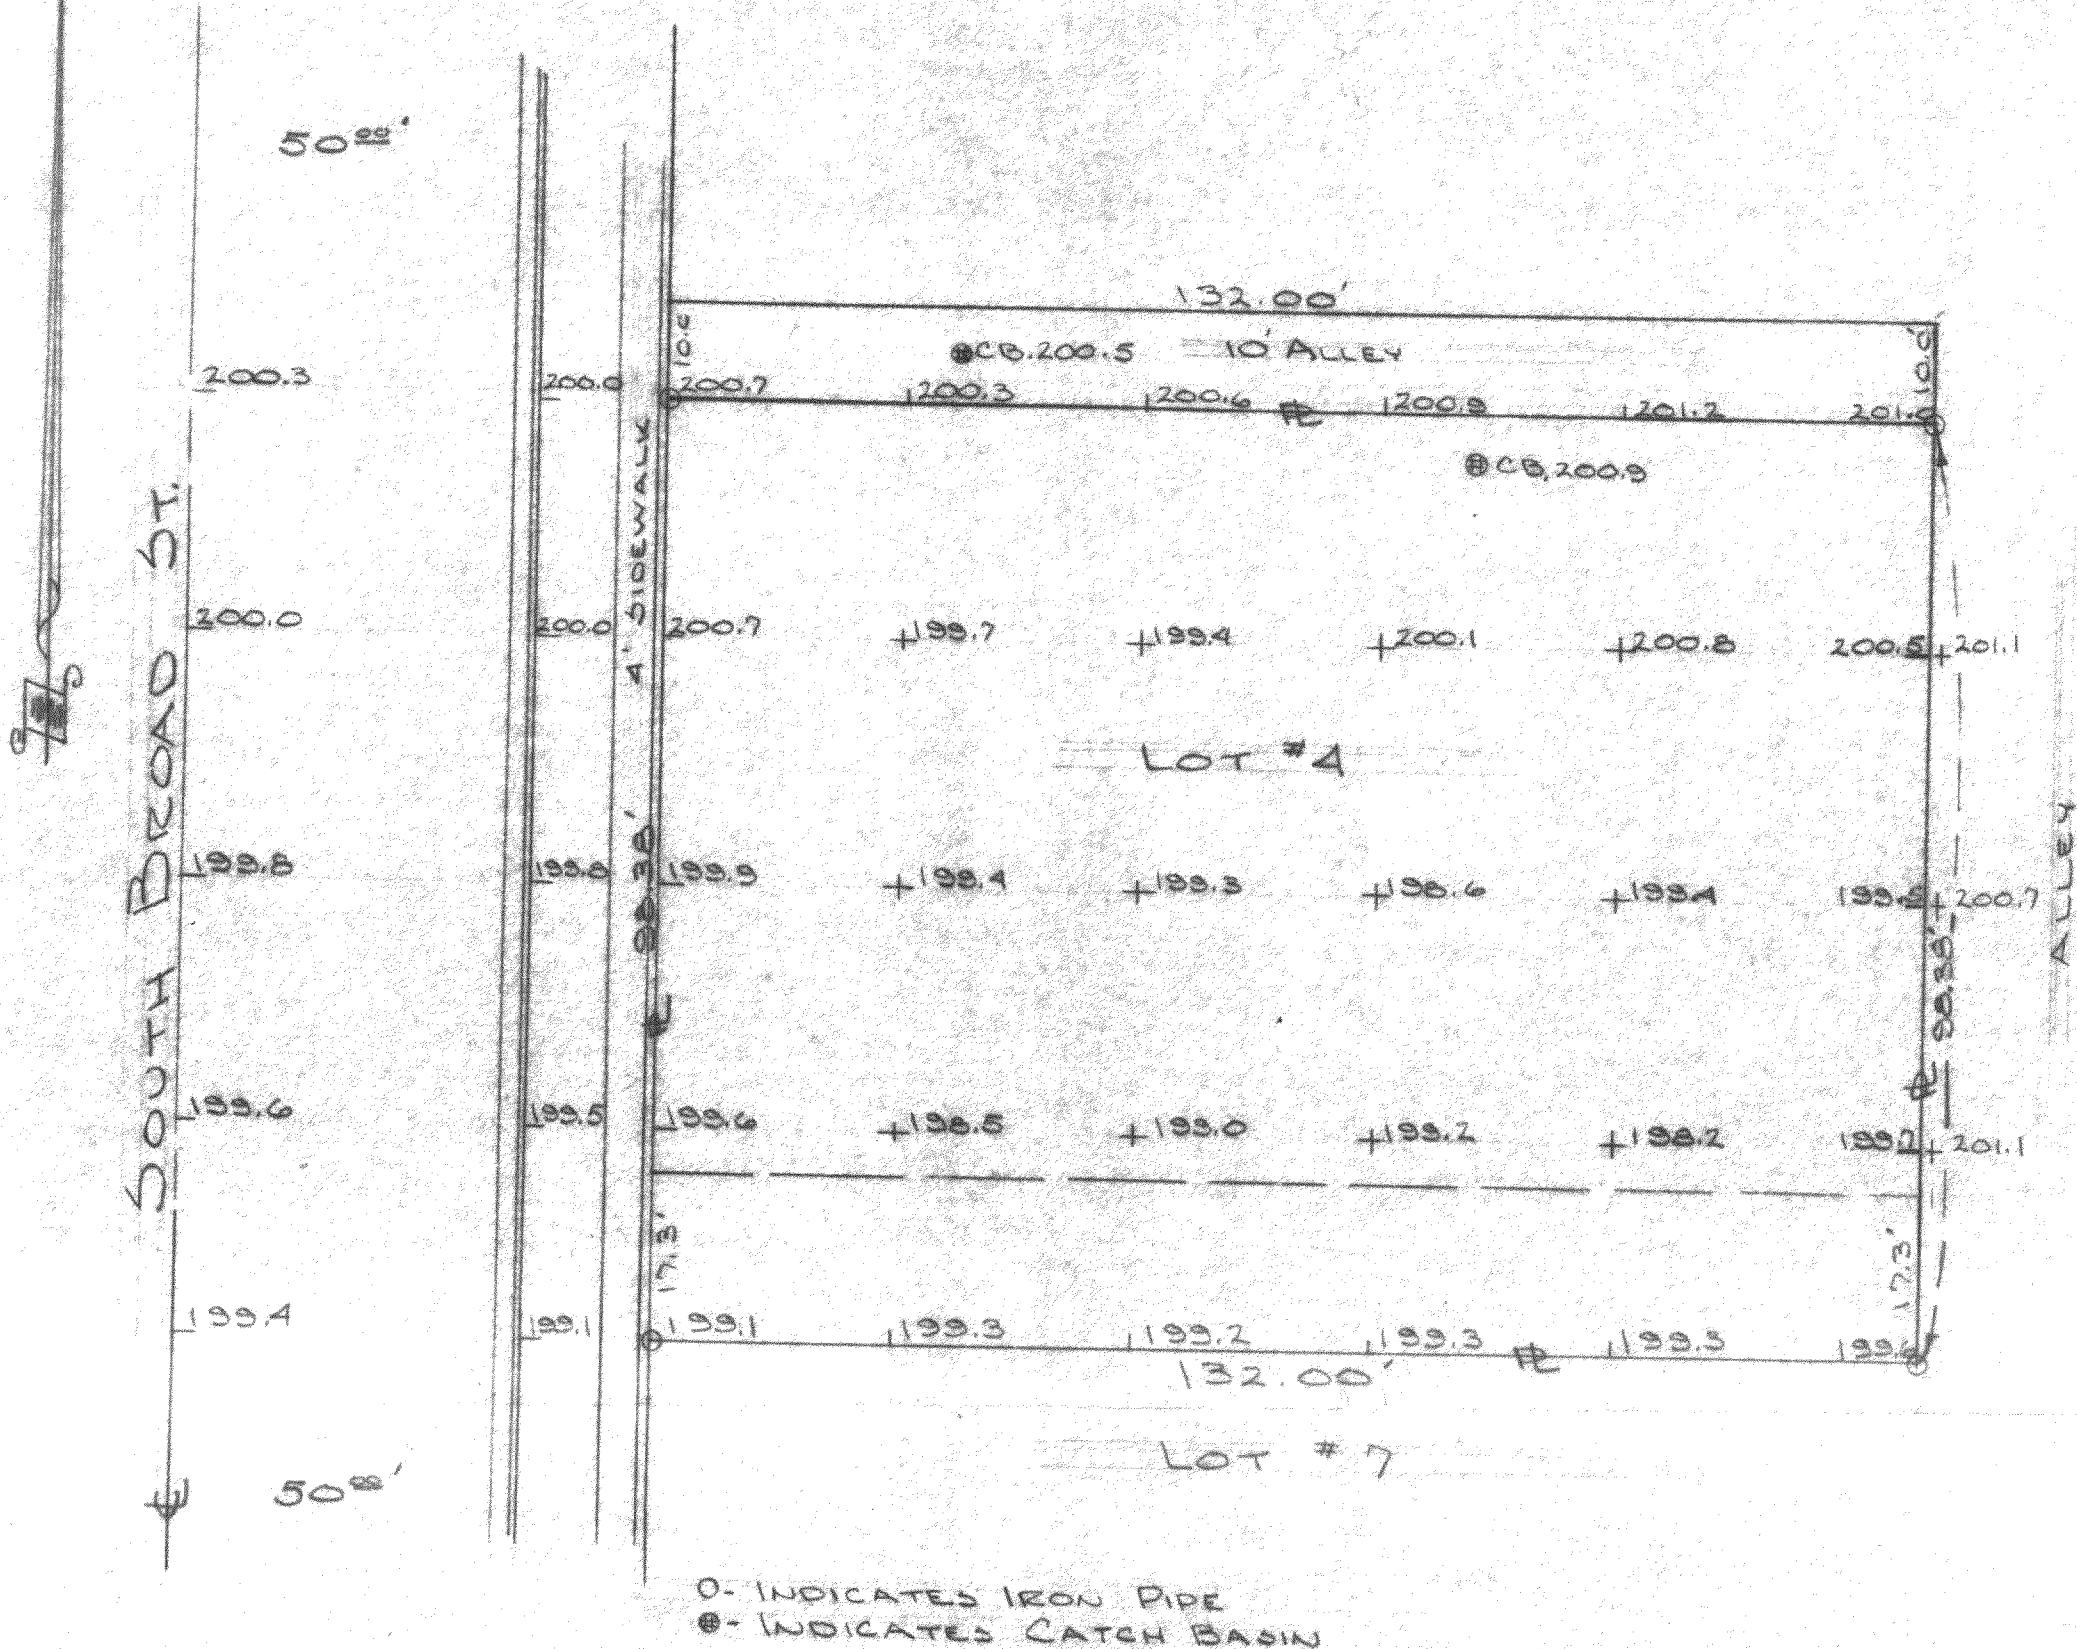

DESCRIPTION. Part of lots 4 and 7 Block 26 Original Plat City of Elkhorn, Walworth County, Wisconsin. Beginning at a point 10.0 ft. South of The N.W. Cor. of Lot 7, Thence South to a point 17.3 ft. South of the N.W. Cor. of Lot 7, Thence East to a point of the East line of Lot 7, 17.3 ft. South of N.E. Cor. Thence North to a point 10.0 ft. South of the N.E. Cor. of Lot 4, Thence West to the Point of Beginning.

CERTIFICATE. I, James F. Biagi, surveyor, do hereby certify that I have surveyed the property hereon described.

April 6, 1970

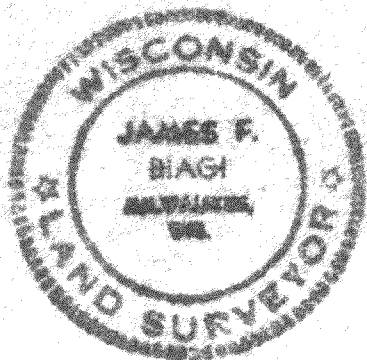

JAMES F. BIAGI, R.L.S. 272

REVISIONS			SURVEY & TOPO GRID SITE OF PROPOSED FIRE STATION CITY OF ELKHORN		
NO.	DATE	BY	DRAWN BY	SCALE	MATERIAL
1	5/13/70	AB	AWB	1" = 20' 0"	
2			CHK'D	DATE	DRAWING NO.
3			TRACED	APP'D	