


ABELL
SURVEYING & MAPPING
 DELAVAN, WISCONSIN 53115
 414-728-6737

NE CORNER BLOCK 2

SANDY LANE

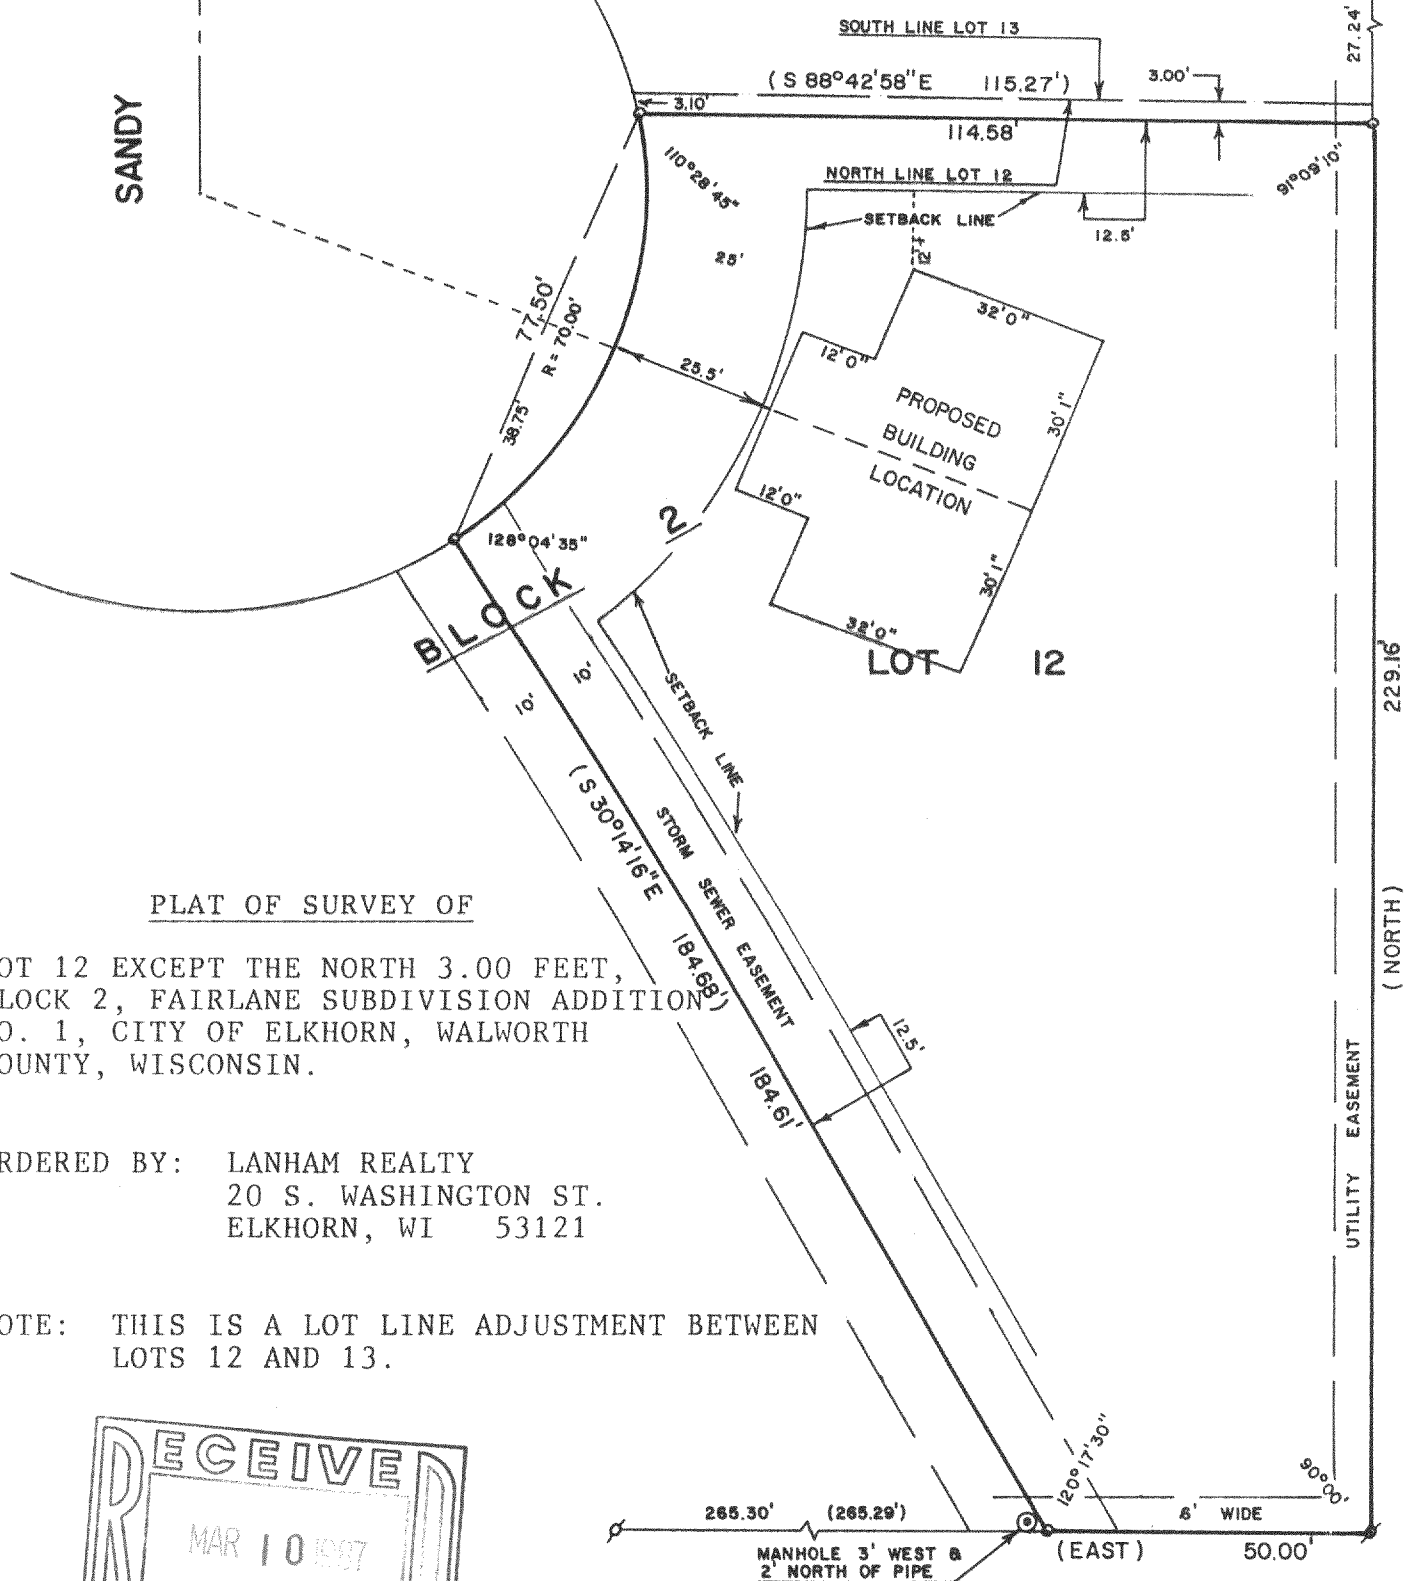


PLAT OF SURVEY OF

LOT 12 EXCEPT THE NORTH 3.00 FEET,
 BLOCK 2, FAIRLANE SUBDIVISION ADDITION
 NO. 1, CITY OF ELKHORN, WALWORTH
 COUNTY, WISCONSIN.

ORDERED BY: LANHAM REALTY
 20 S. WASHINGTON ST.
 ELKHORN, WI 53121

NOTE: THIS IS A LOT LINE ADJUSTMENT BETWEEN
 LOTS 12 AND 13.

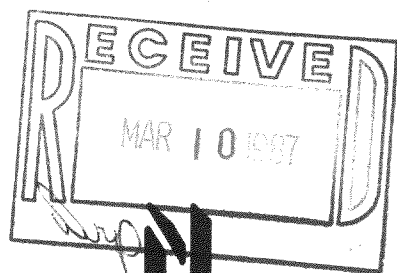

SCALE - 1"=30'

LEGEND

- ⊗ - IRON PIPE FOUND
- - IRON PIPE SET
- ⊕ - IRON ROD FOUND
- () - RECORDED AS

I, DAVID F. ABELL, DO HEREBY CERTIFY
 THAT I HAVE SURVEYED THE PROPERTY
 HEREON DESCRIBED ACCORDING TO THE
 OFFICIAL RECORDS AND THAT THE PLAT
 HEREON IS A CORRECT REPRESENTATION
 OF THE PROPERTY LINES TO THE BEST OF
 MY KNOWLEDGE AND BELIEF.

David F. Abell

DAVID F. ABELL
 WISCONSIN REGISTERED LAND SURVEYOR, S-1596

December 30, 1986
 DATE JOB NUMBER - 86087

NOTE: THIS IS NOT A CERTIFIED COPY UNLESS SEALED.

REVISED: JAN. 26, 1987

YFLA-6

4-486