


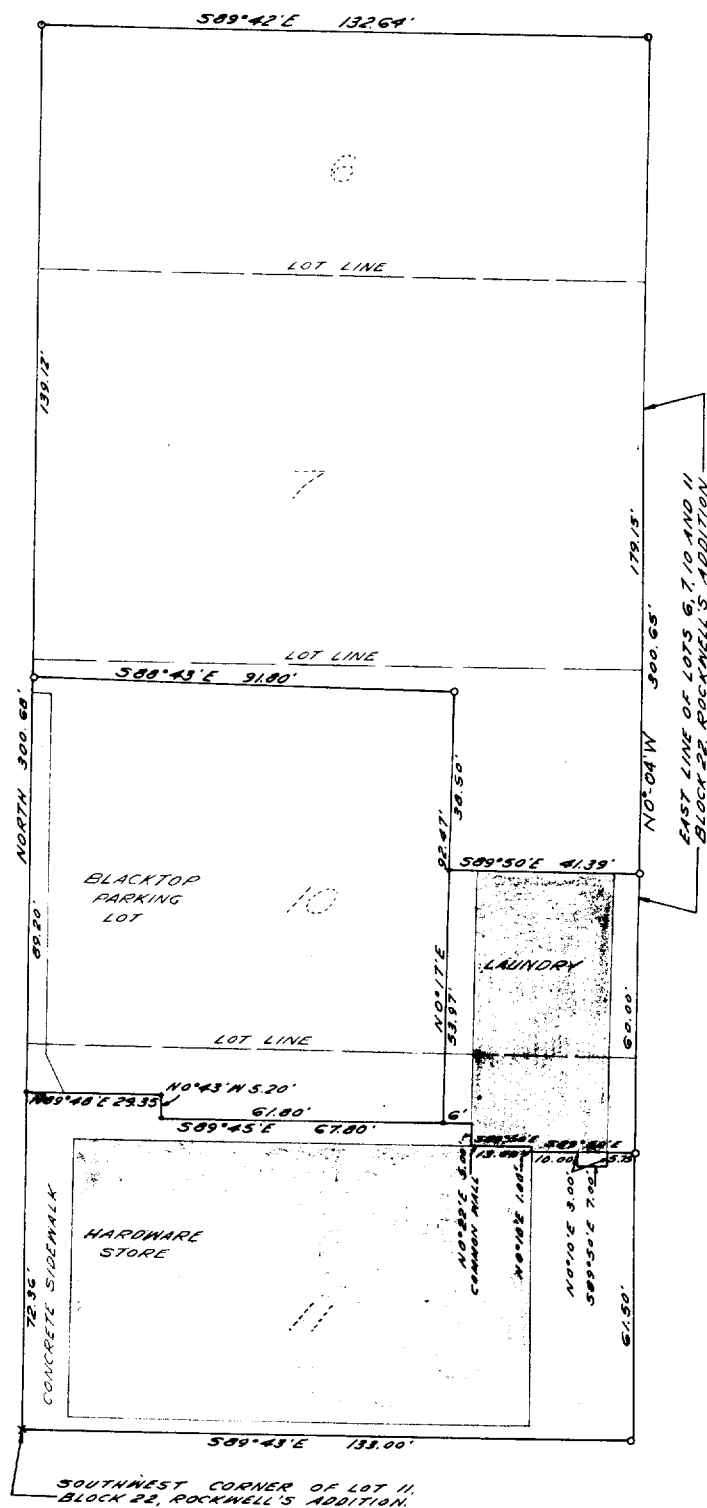

- IRON PIPE
- × CROSS CUT IN CONCRETE
- SPIKE

PLAT OF SURVEY

OF
PART OF LOT 6, AND LOTS 7, 10 AND 11, BLOCK 22,
ROCKWELL'S ADDITION TO THE CITY OF ELKHORN,
WALWORTH COUNTY, WISCONSIN.

Lloyd L. Jensen
SURVEYOR

SCALE: 1"=20'

DATE: JUNE 4, 1962

4-50J