


Wisconsin Registered Land Surveyor S-1594

Rt. 3, Box 273
Elkhorn, Wisconsin 53121
Phone: (414) 723-4260 (office)
(414) 723-4813 (residence)

PLAT OF SURVEY


TAX NO. U-SW-13

ORDERED BY- CONSUMERS COOPERATIVE
230 S. WISCONSIN
ELKHORN, WI. 53121

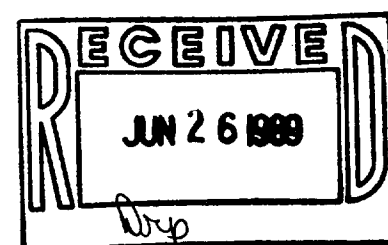

NOTES

- 1) Parcel is currently zoned M-1.
- 2) Elevations are based on City of Hibborn Datum Benchmark - Southeast Bolt of Fire Hydrant at the southeast corner of Centralia and S. Wisconsin elev. = 1000.6'
- 3) Location of the proposed building and the first floor elevation to be approved by the Building Inspector, City of Hibborn.
- 4) General runoff pattern is from the northwest to the southeast. Storm water is directed to the intersection of Centralia and S. Wisconsin where it is picked up by catch basins and directed south.
- 5) No sanitary sewers were located for this survey.

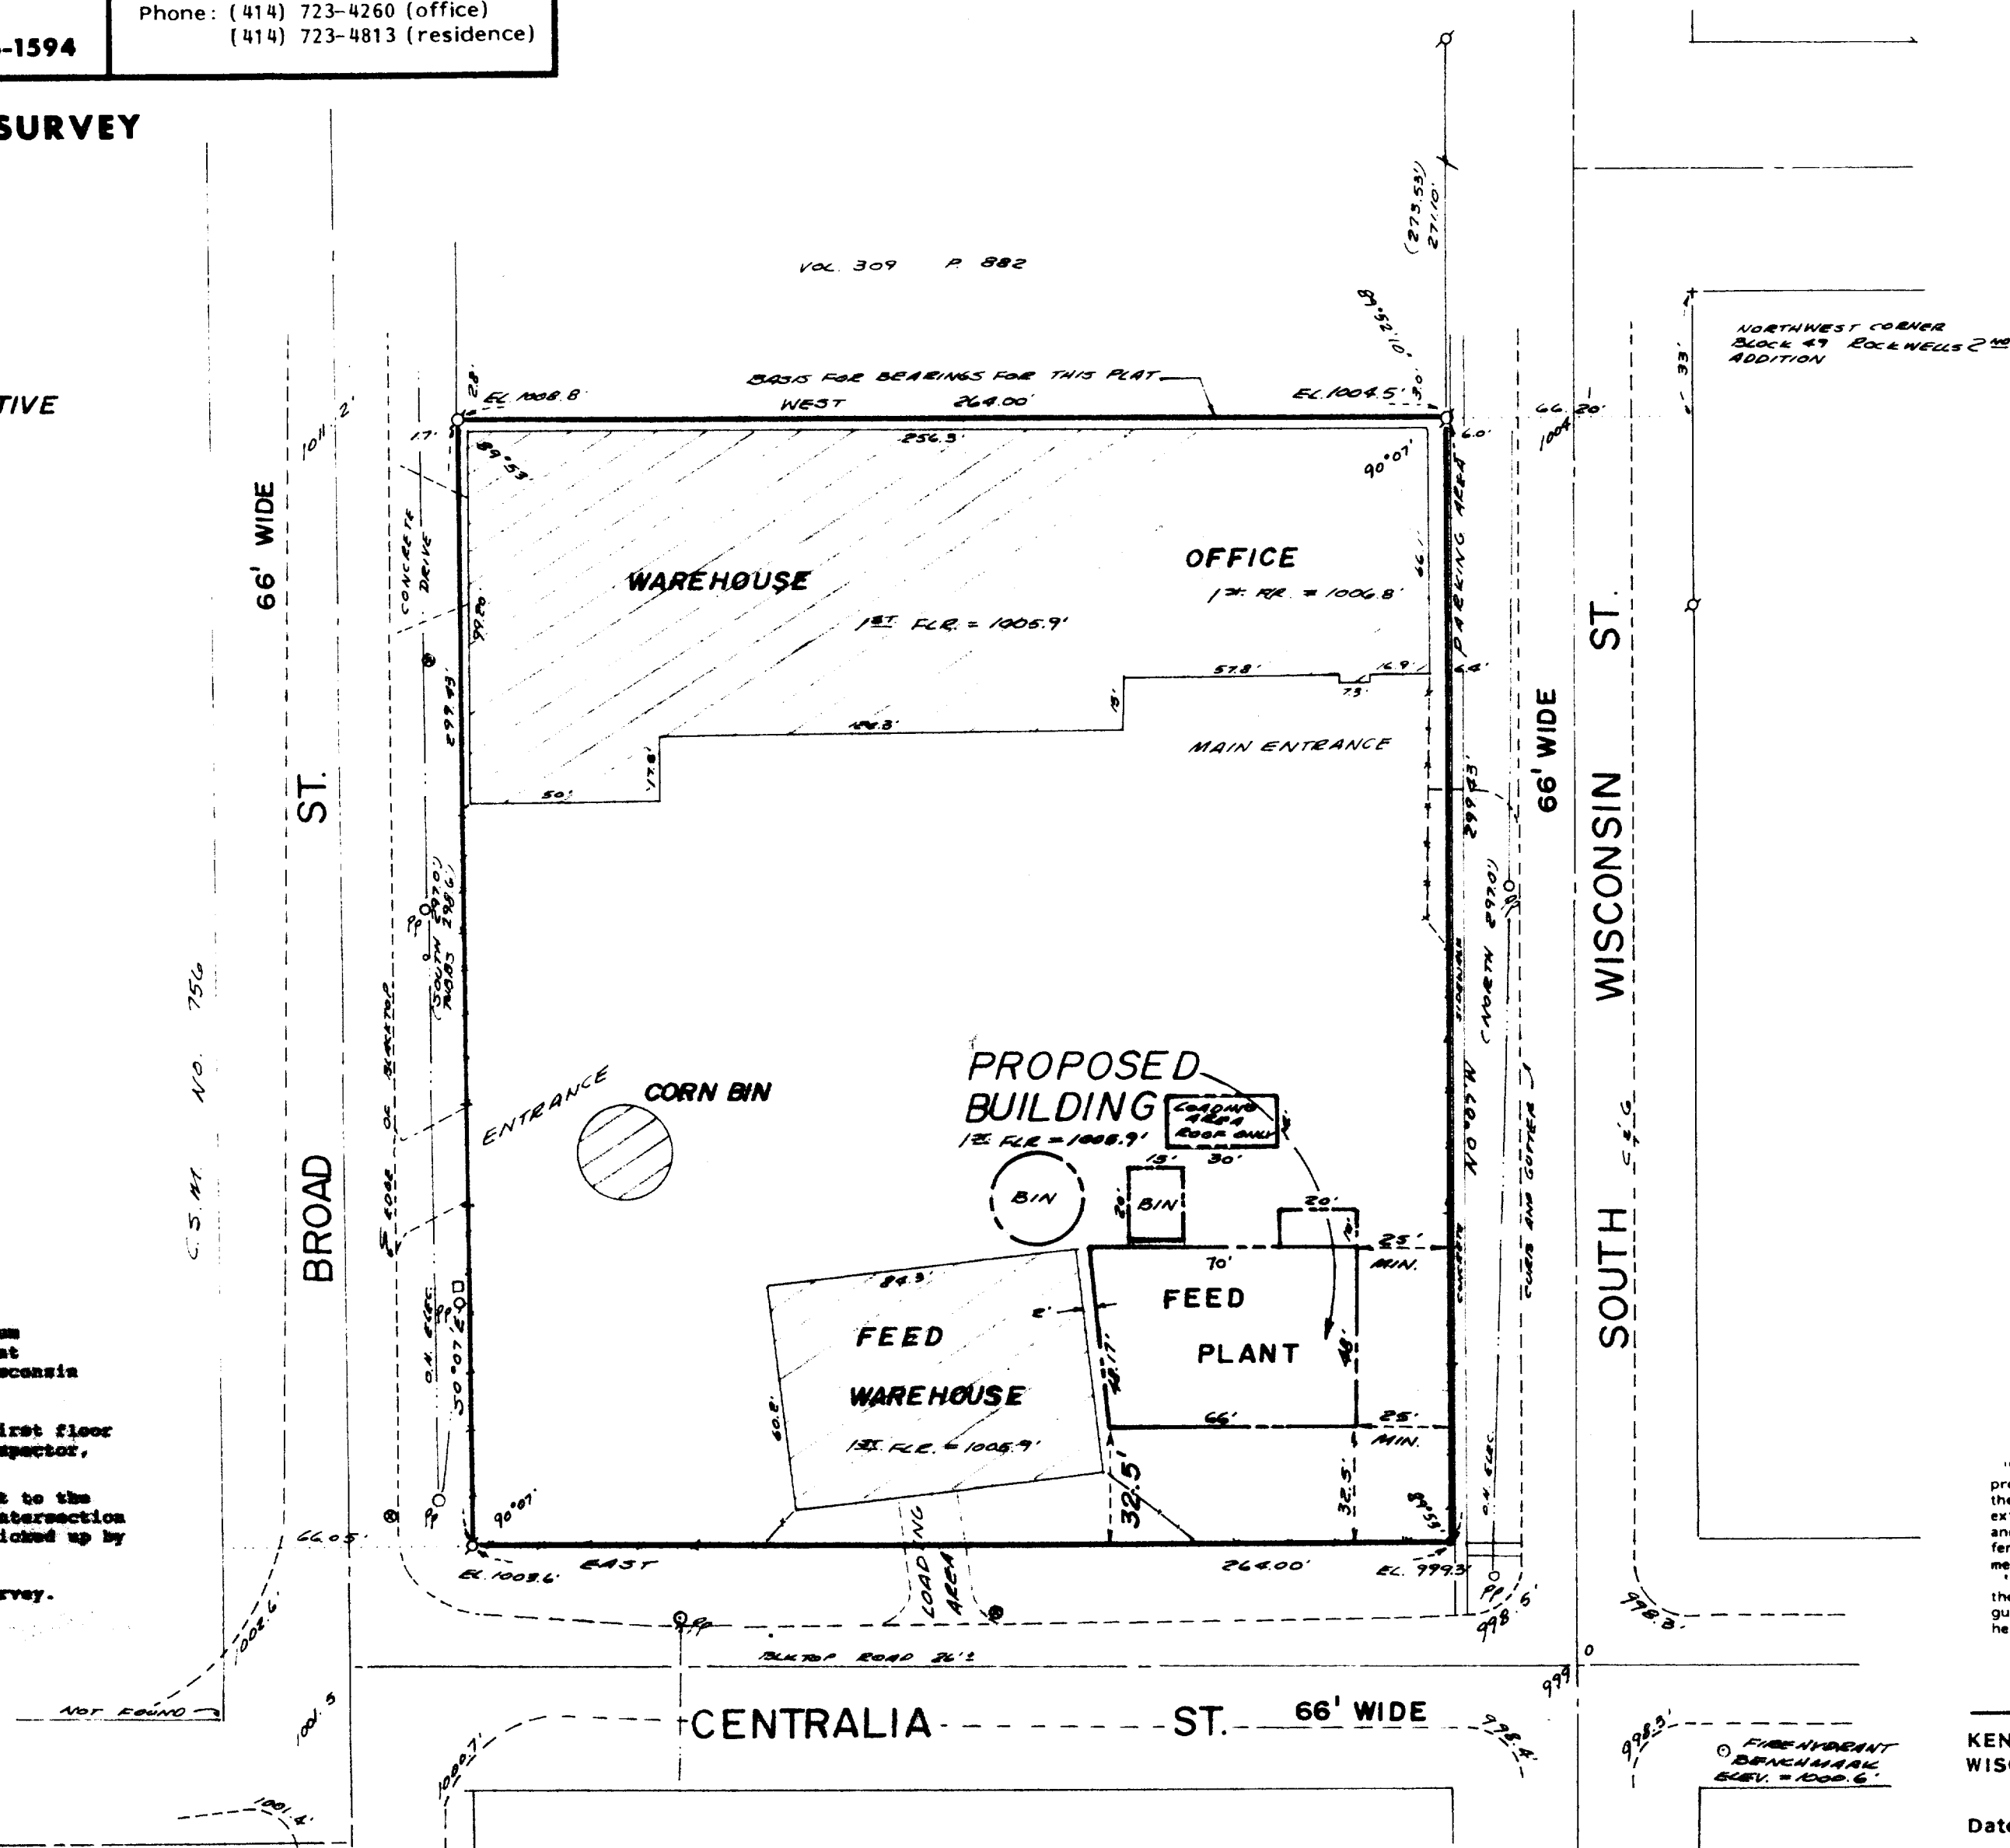

"I hereby certify that I have surveyed the above described property and that the above map is a true representation thereof and shows the size and location of the property, its exterior boundaries, the location of all visible structures and dimensions of all principal buildings thereon, boundary fences, apparent easements, roadways and visible encroachments, if any."

"This survey is made for the use of the present owners of the above property, and also those who purchase, mortgage, or guarantee the title thereto within one year from date hereof."

"This survey is made for the use of the present owners of the property, and also those who purchase, mortgage, or guarantee the title thereto within one year from date hereof."

hereof."

Kenneth B. Aubrey

KENNETH B. ABERNATHY, JR.
WISCONSIN REGISTERED LAND SURVEYOR,
S-1594

Date: NOV. 8, 1988 Job No. 88.1004
REMOVED 11/19/88