



DUNHAM SURVEYING, S.C.
SURVEYING & SUBDIVIDING
DELAVER, WISCONSIN 53115

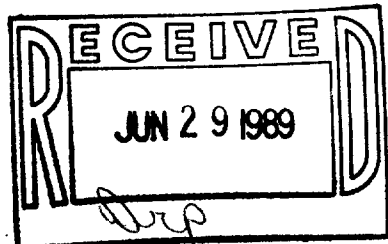

Site Plan for Lot 2 of Certified Survey No. 1736; said Certified Survey being a division of Lots 12, 13, & 14, Oakwood Subdivision, located in the NW $\frac{1}{4}$ of Section 8, T 2 N, R 17 E, City of Elkhorn, Walworth County, Wisconsin. December 1, 1988

George T. Dunham
George T. Dunham, Surveyor

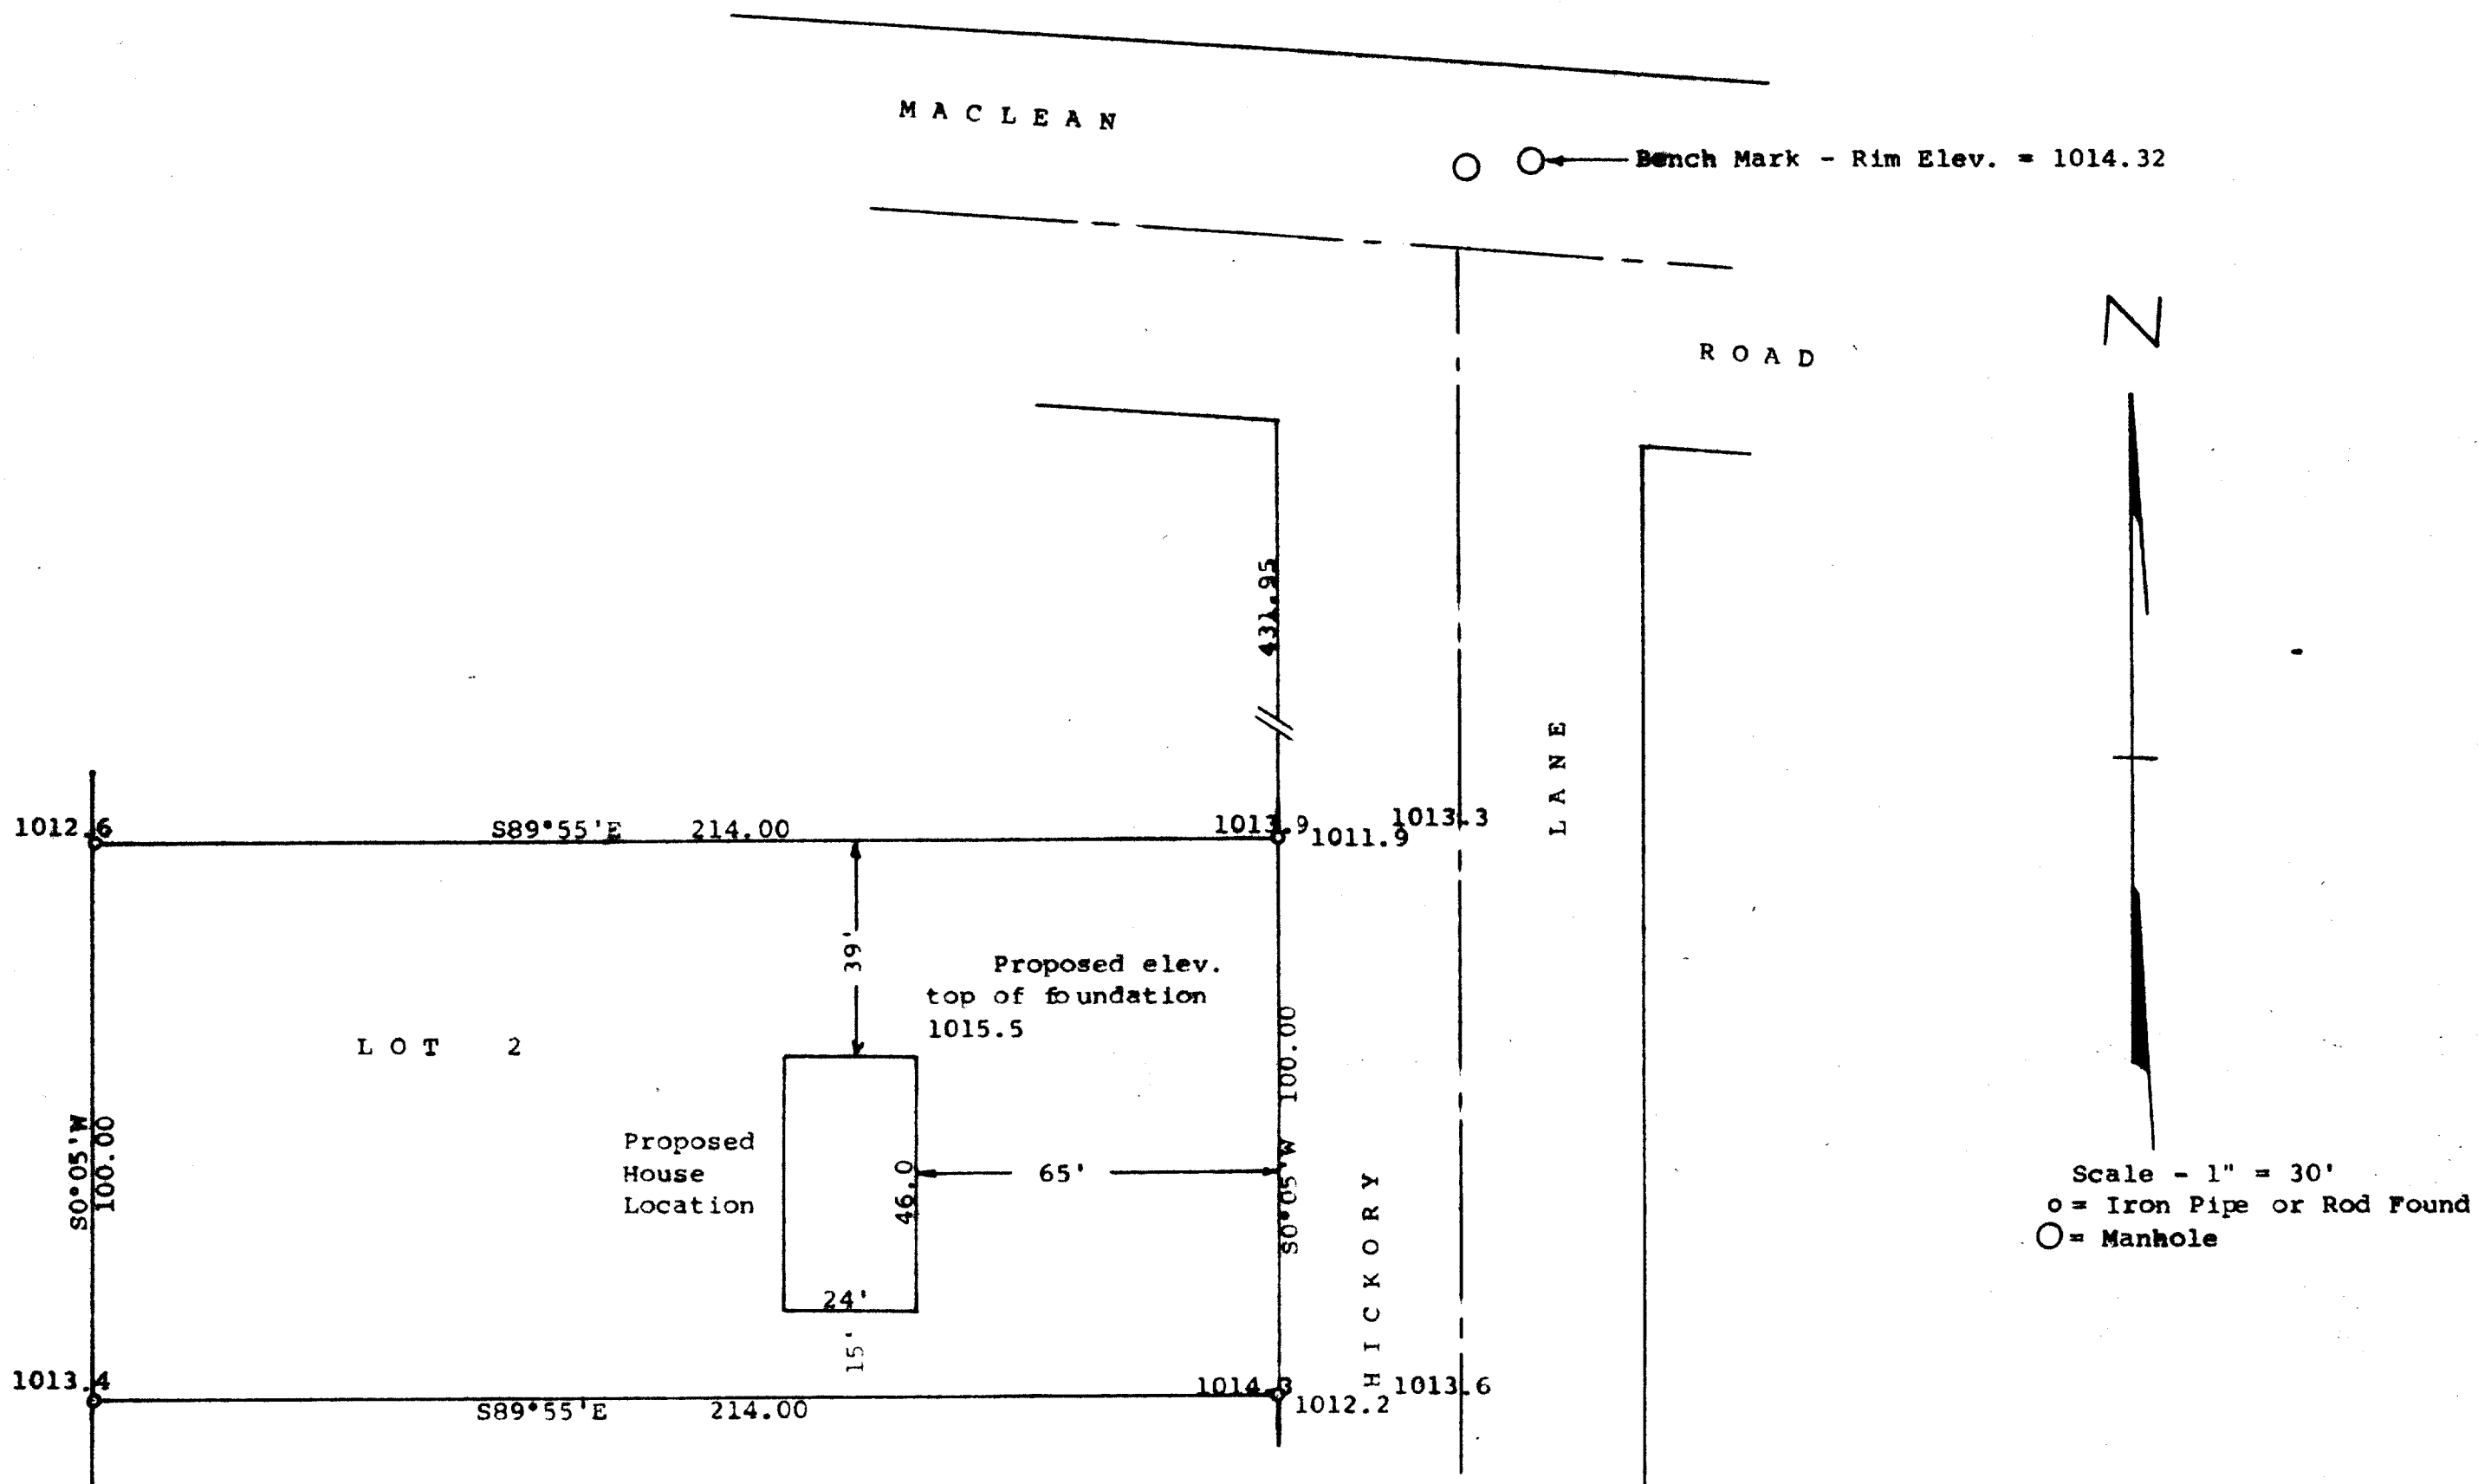