


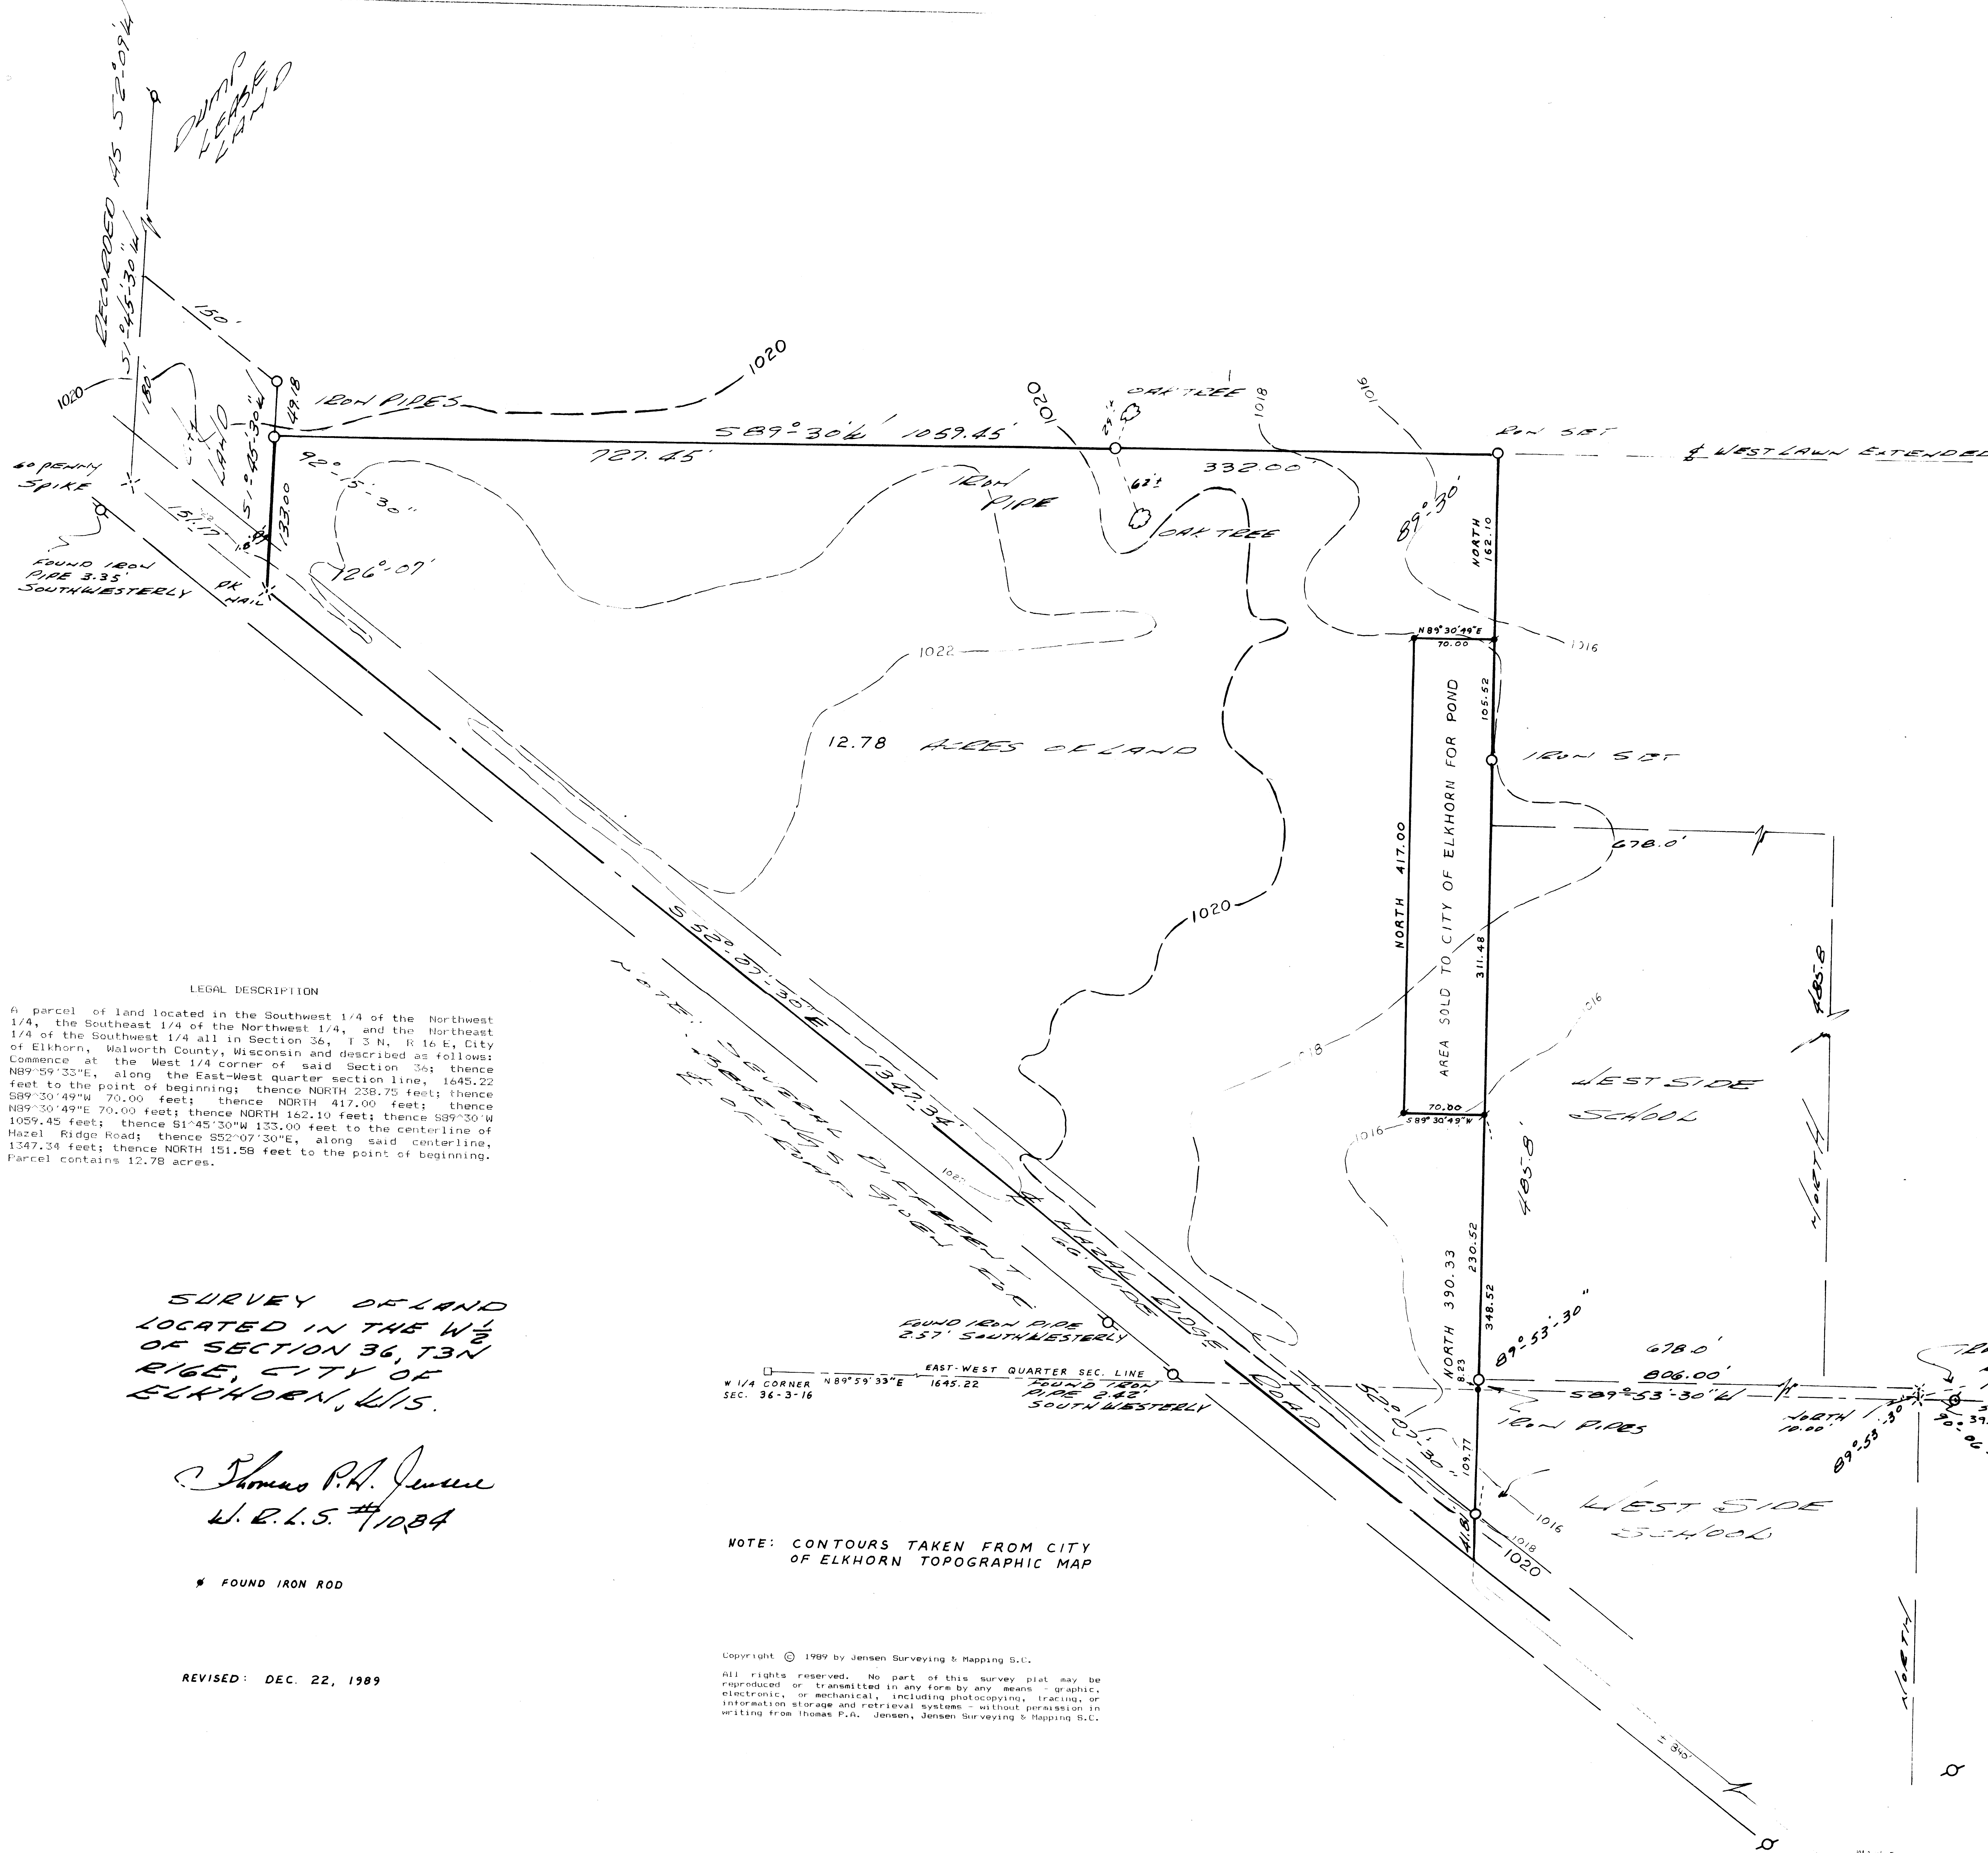

LEGAL DESCRIPTION
A parcel of land located in the Southwest 1/4 of the Northwest 1/4, the Southeast 1/4 of the Northwest 1/4, and the Northeast 1/4 of the Southwest 1/4 all in Section 36, T 3 N, R 16 E, City of Elkhorn, Walworth County, Wisconsin and described as follows: Commence at the West 1/4 corner of said Section 36; thence N89°59'33"E, along the East-West quarter section line, 1645.22 feet to the point of beginning; thence NORTH 238.75 feet; thence S89°30'49"W 70.00 feet; thence NORTH 417.00 feet; thence N89°30'49"E 70.00 feet; thence NORTH 162.10 feet; thence S89°30'49"W 1059.45 feet; thence S1°45'30"W 133.00 feet to the centerline of Hazel Ridge Road; thence S52°07'30"E, along said centerline, 1347.34 feet; thence NORTH 151.58 feet to the point of beginning. Parcel contains 12.78 acres.

SURVEY OF LAND
LOCATED IN THE W 1/2
OF SECTION 36, T3N
R16E, CITY OF
ELKHORN, WIS.

Thomas P.A. Jensen
W.R.L.S. #1084

★ FOUND IRON ROD

NOTE: CONTOURS TAKEN FROM CITY
OF ELKHORN TOPOGRAPHIC MAP

Copyright © 1989 by Jensen Surveying & Mapping S.C.
All rights reserved. No part of this survey plat may be reproduced or transmitted in any form by any means - graphic, electronic, or mechanical, including photocopying, tracing, or information storage and retrieval systems - without permission in writing from Thomas P.A. Jensen, Jensen Surveying & Mapping S.C.

REVISED: DEC. 22, 1989

MINOR
1" = 40' 10.5 03
1" = 40' 10.5 03

