



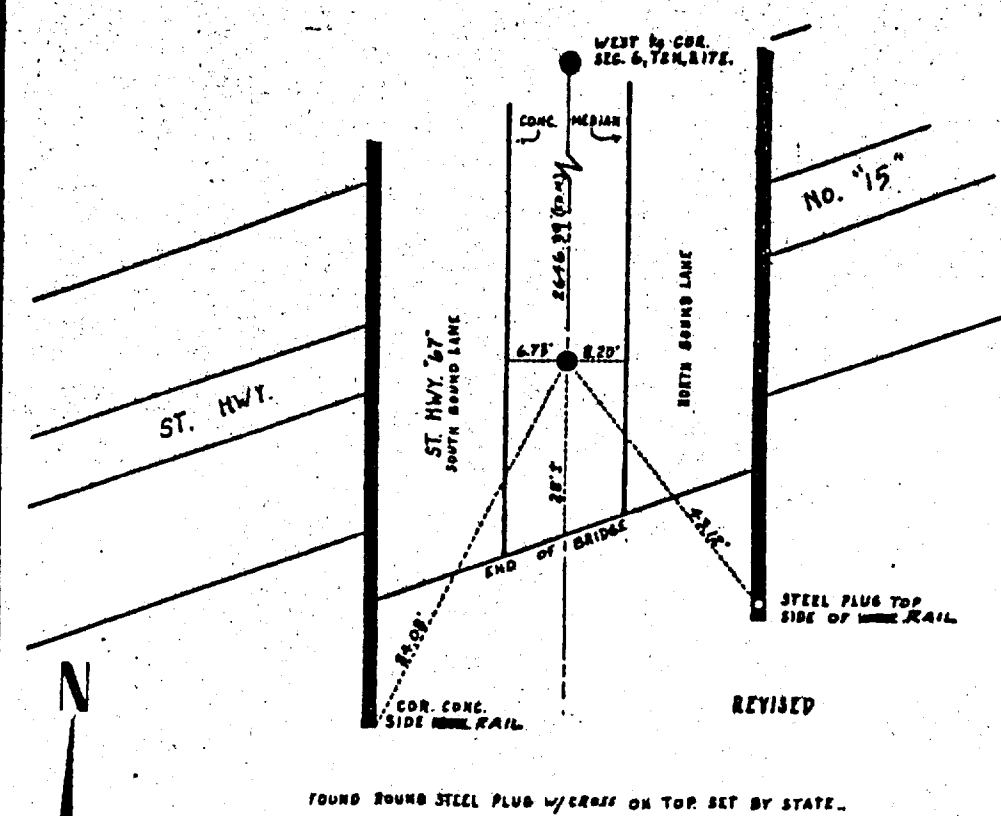


SOUTHWEST CORNER SECTION 6, T2N, R17E.

LOCATED BY D. COOPER, SEPT. 24, 1976.

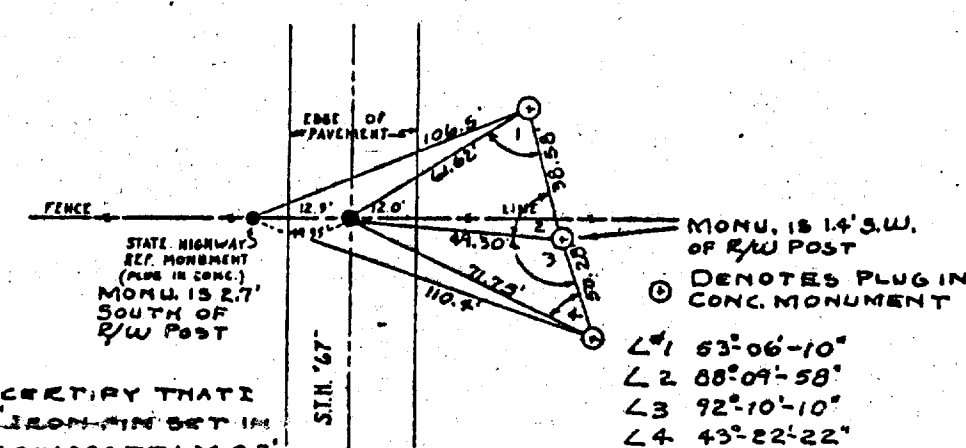

WEST 1/4 CORNER SECTION 7, T2N, R17E.



LOCATED BY D. COOPER, SEPT. 24, 1976.

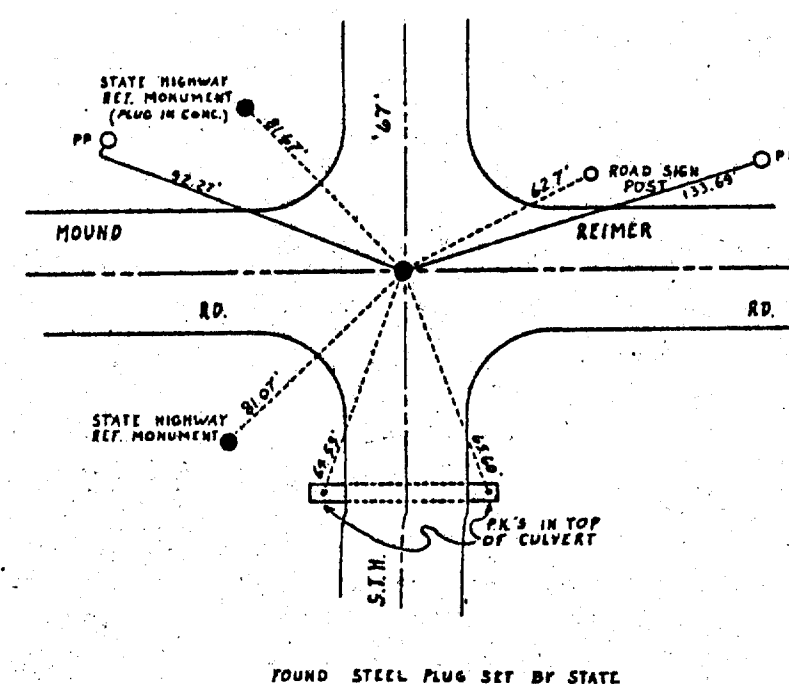

SOUTHWEST CORNER SECTION 7, T2N, R17E.

LOCATED BY D. COOPER, SEPT. 24, 1976.

REVISED Jan. 5, 1984 - Lloyd L. Jensen



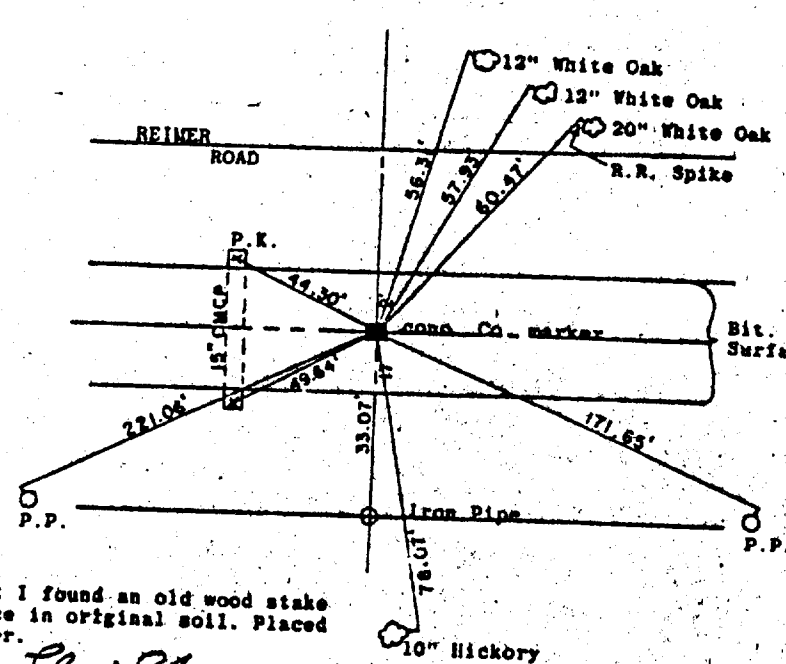
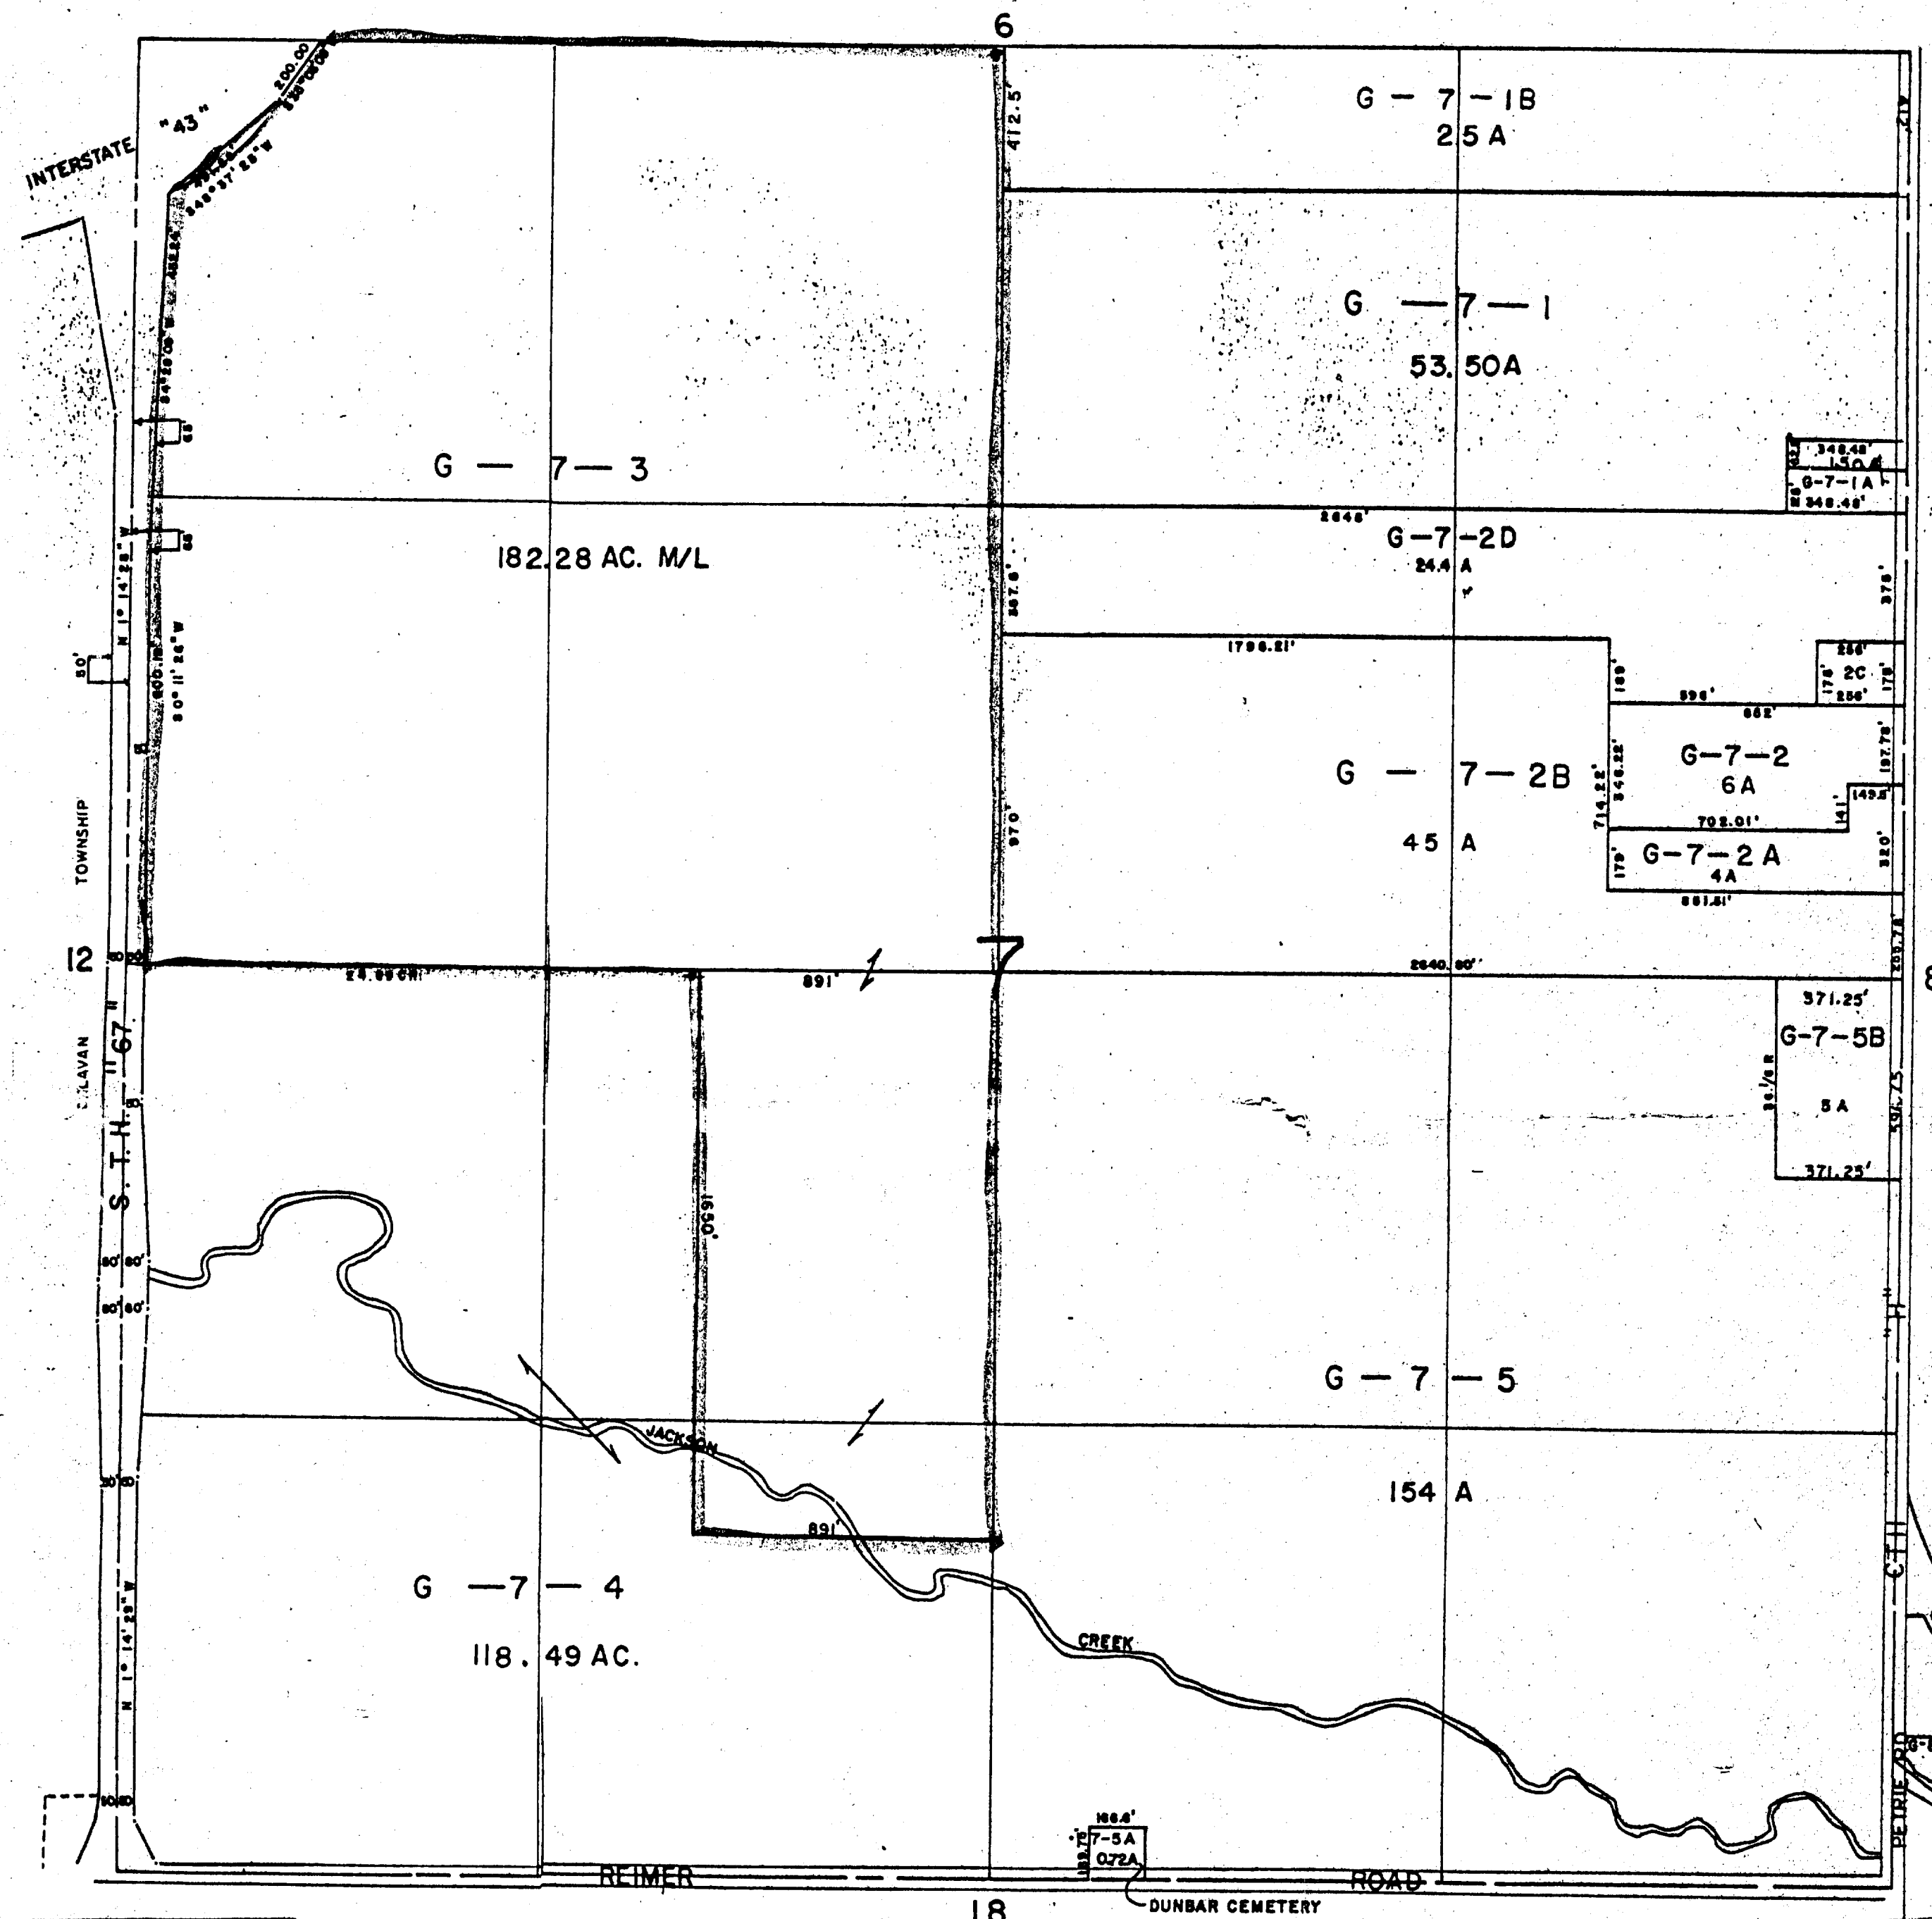


I hereby certify that I found an old wood stake 48" below pond surface in original soil. Placed concrete County marker.


Surveyor 5111 1-20-80

Revised December 10, 1965
Lloyd L. Jensen, County Surveyor

Revised December 10, 1965
Lloyd L. Jensen, County Surveyor

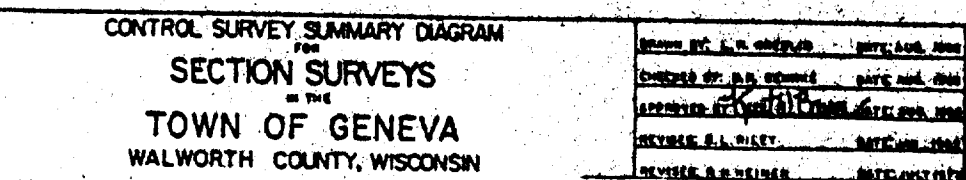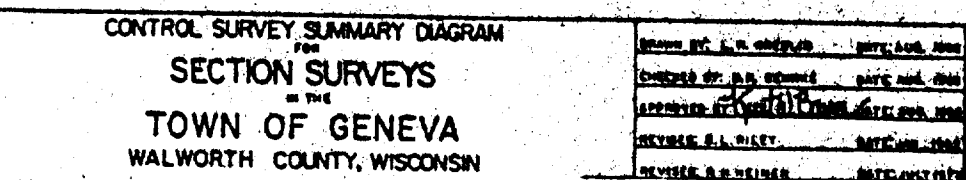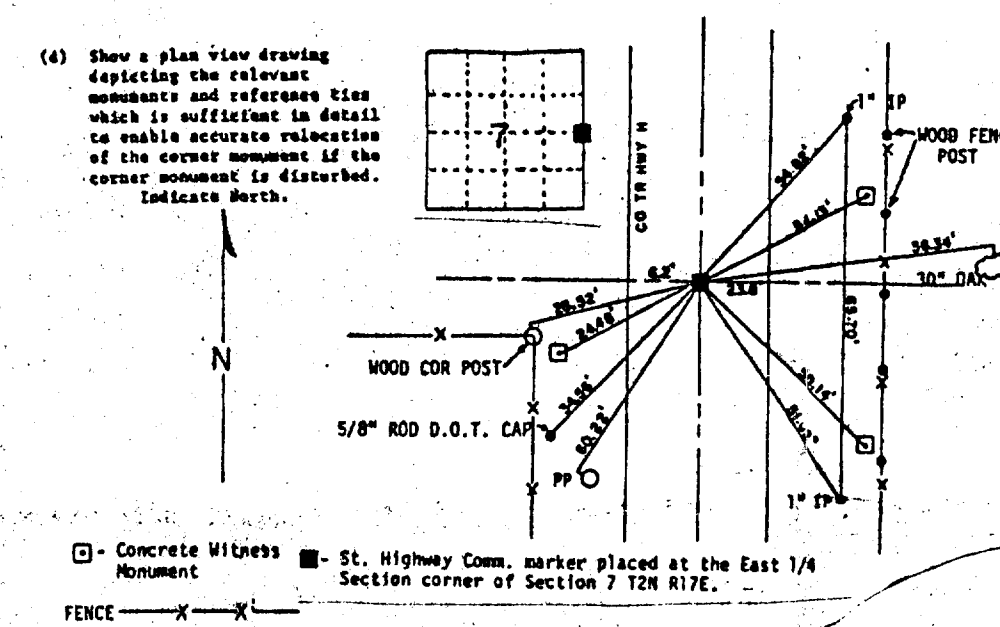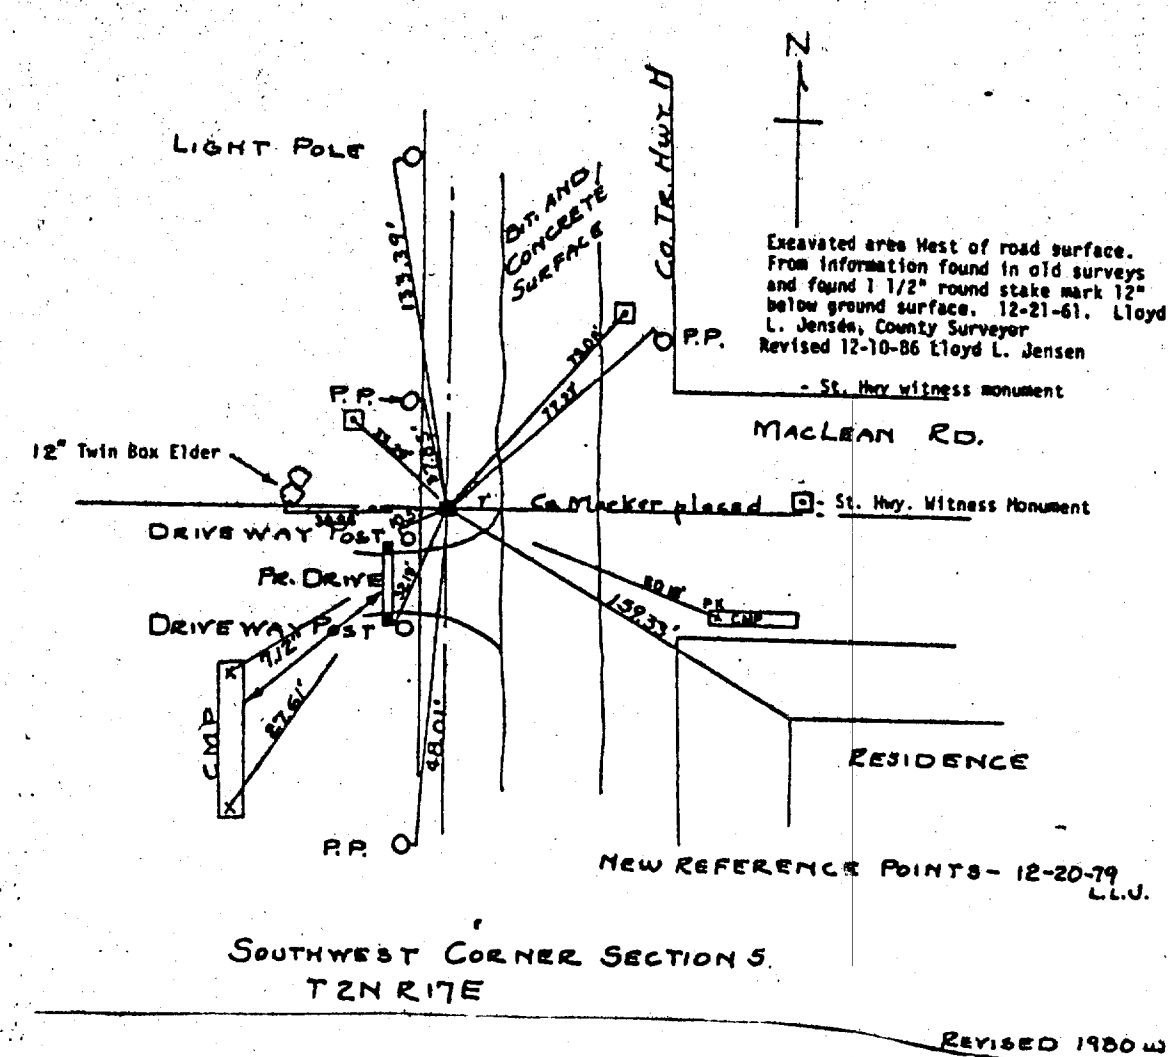

SEC. 7 - T2N R17E - GENEVA

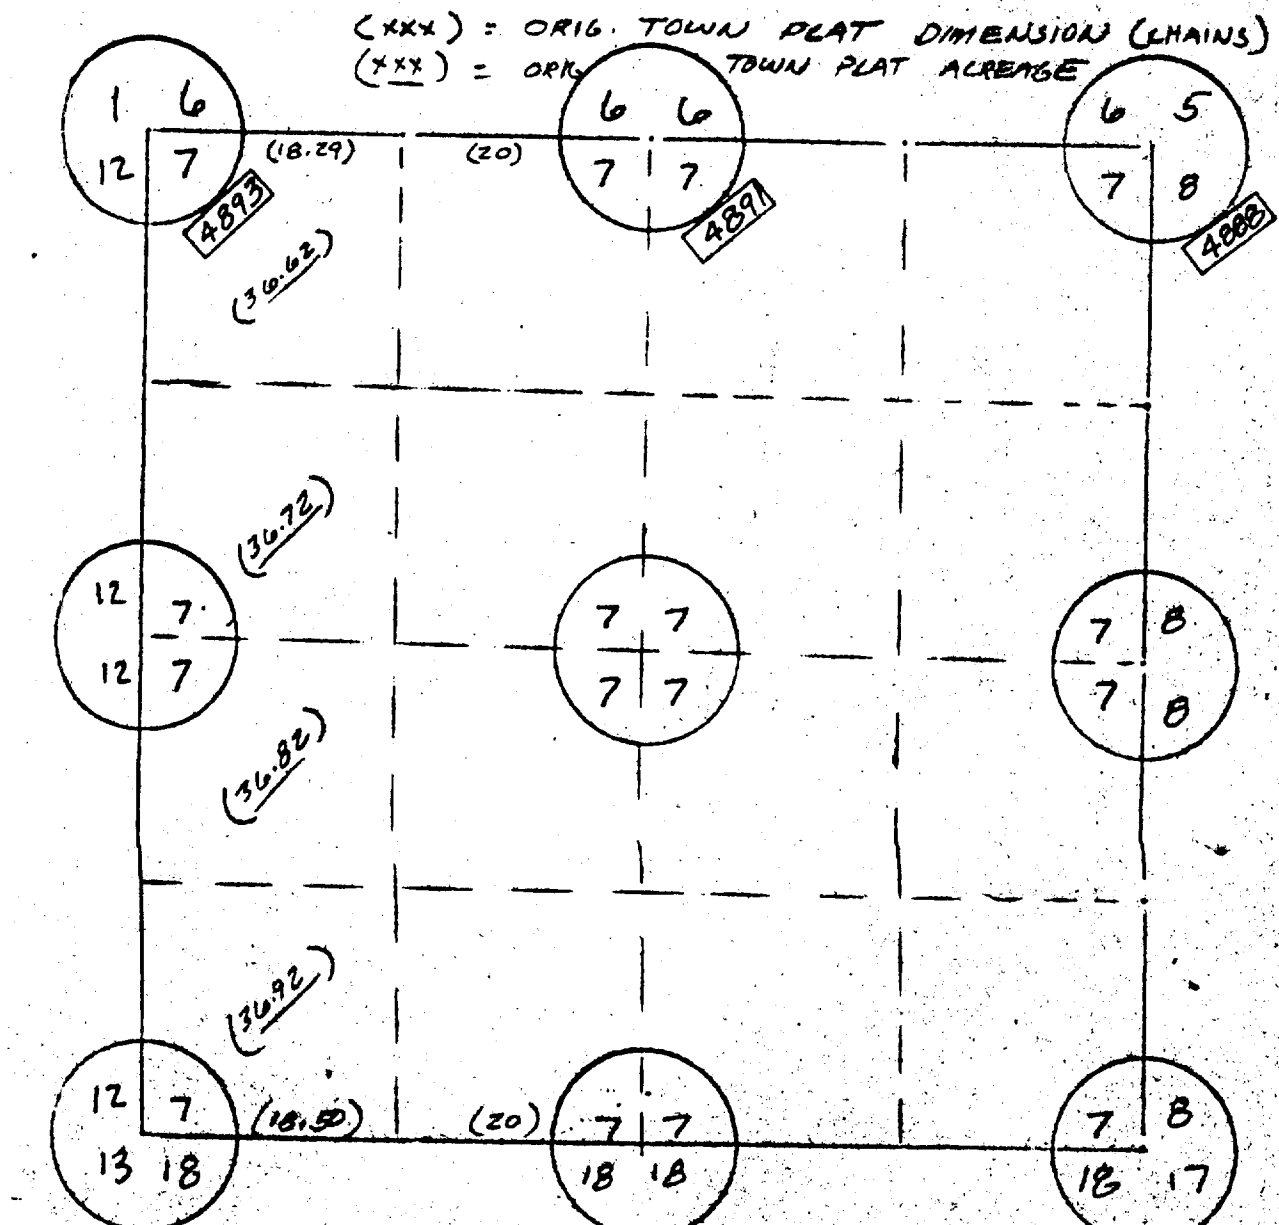

FARRIS, HANSEN & ASSOCIATES, INC.
Engineering, Architecture, Surveying
7 Ridgeway Court, P.O. Box 437
ELKHORN, WISCONSIN 53121
Office: (414) 723-2098
Fax: (414) 723-5886

REVISIONS

PROJECT NO. 3326
DATE: 01/31/90
SHEET NO. A-1

Survey of Bahr Farm
provided by: CITY OF ELKHORN