


SCALE
1" = 400'

CITY OF ELKHORN

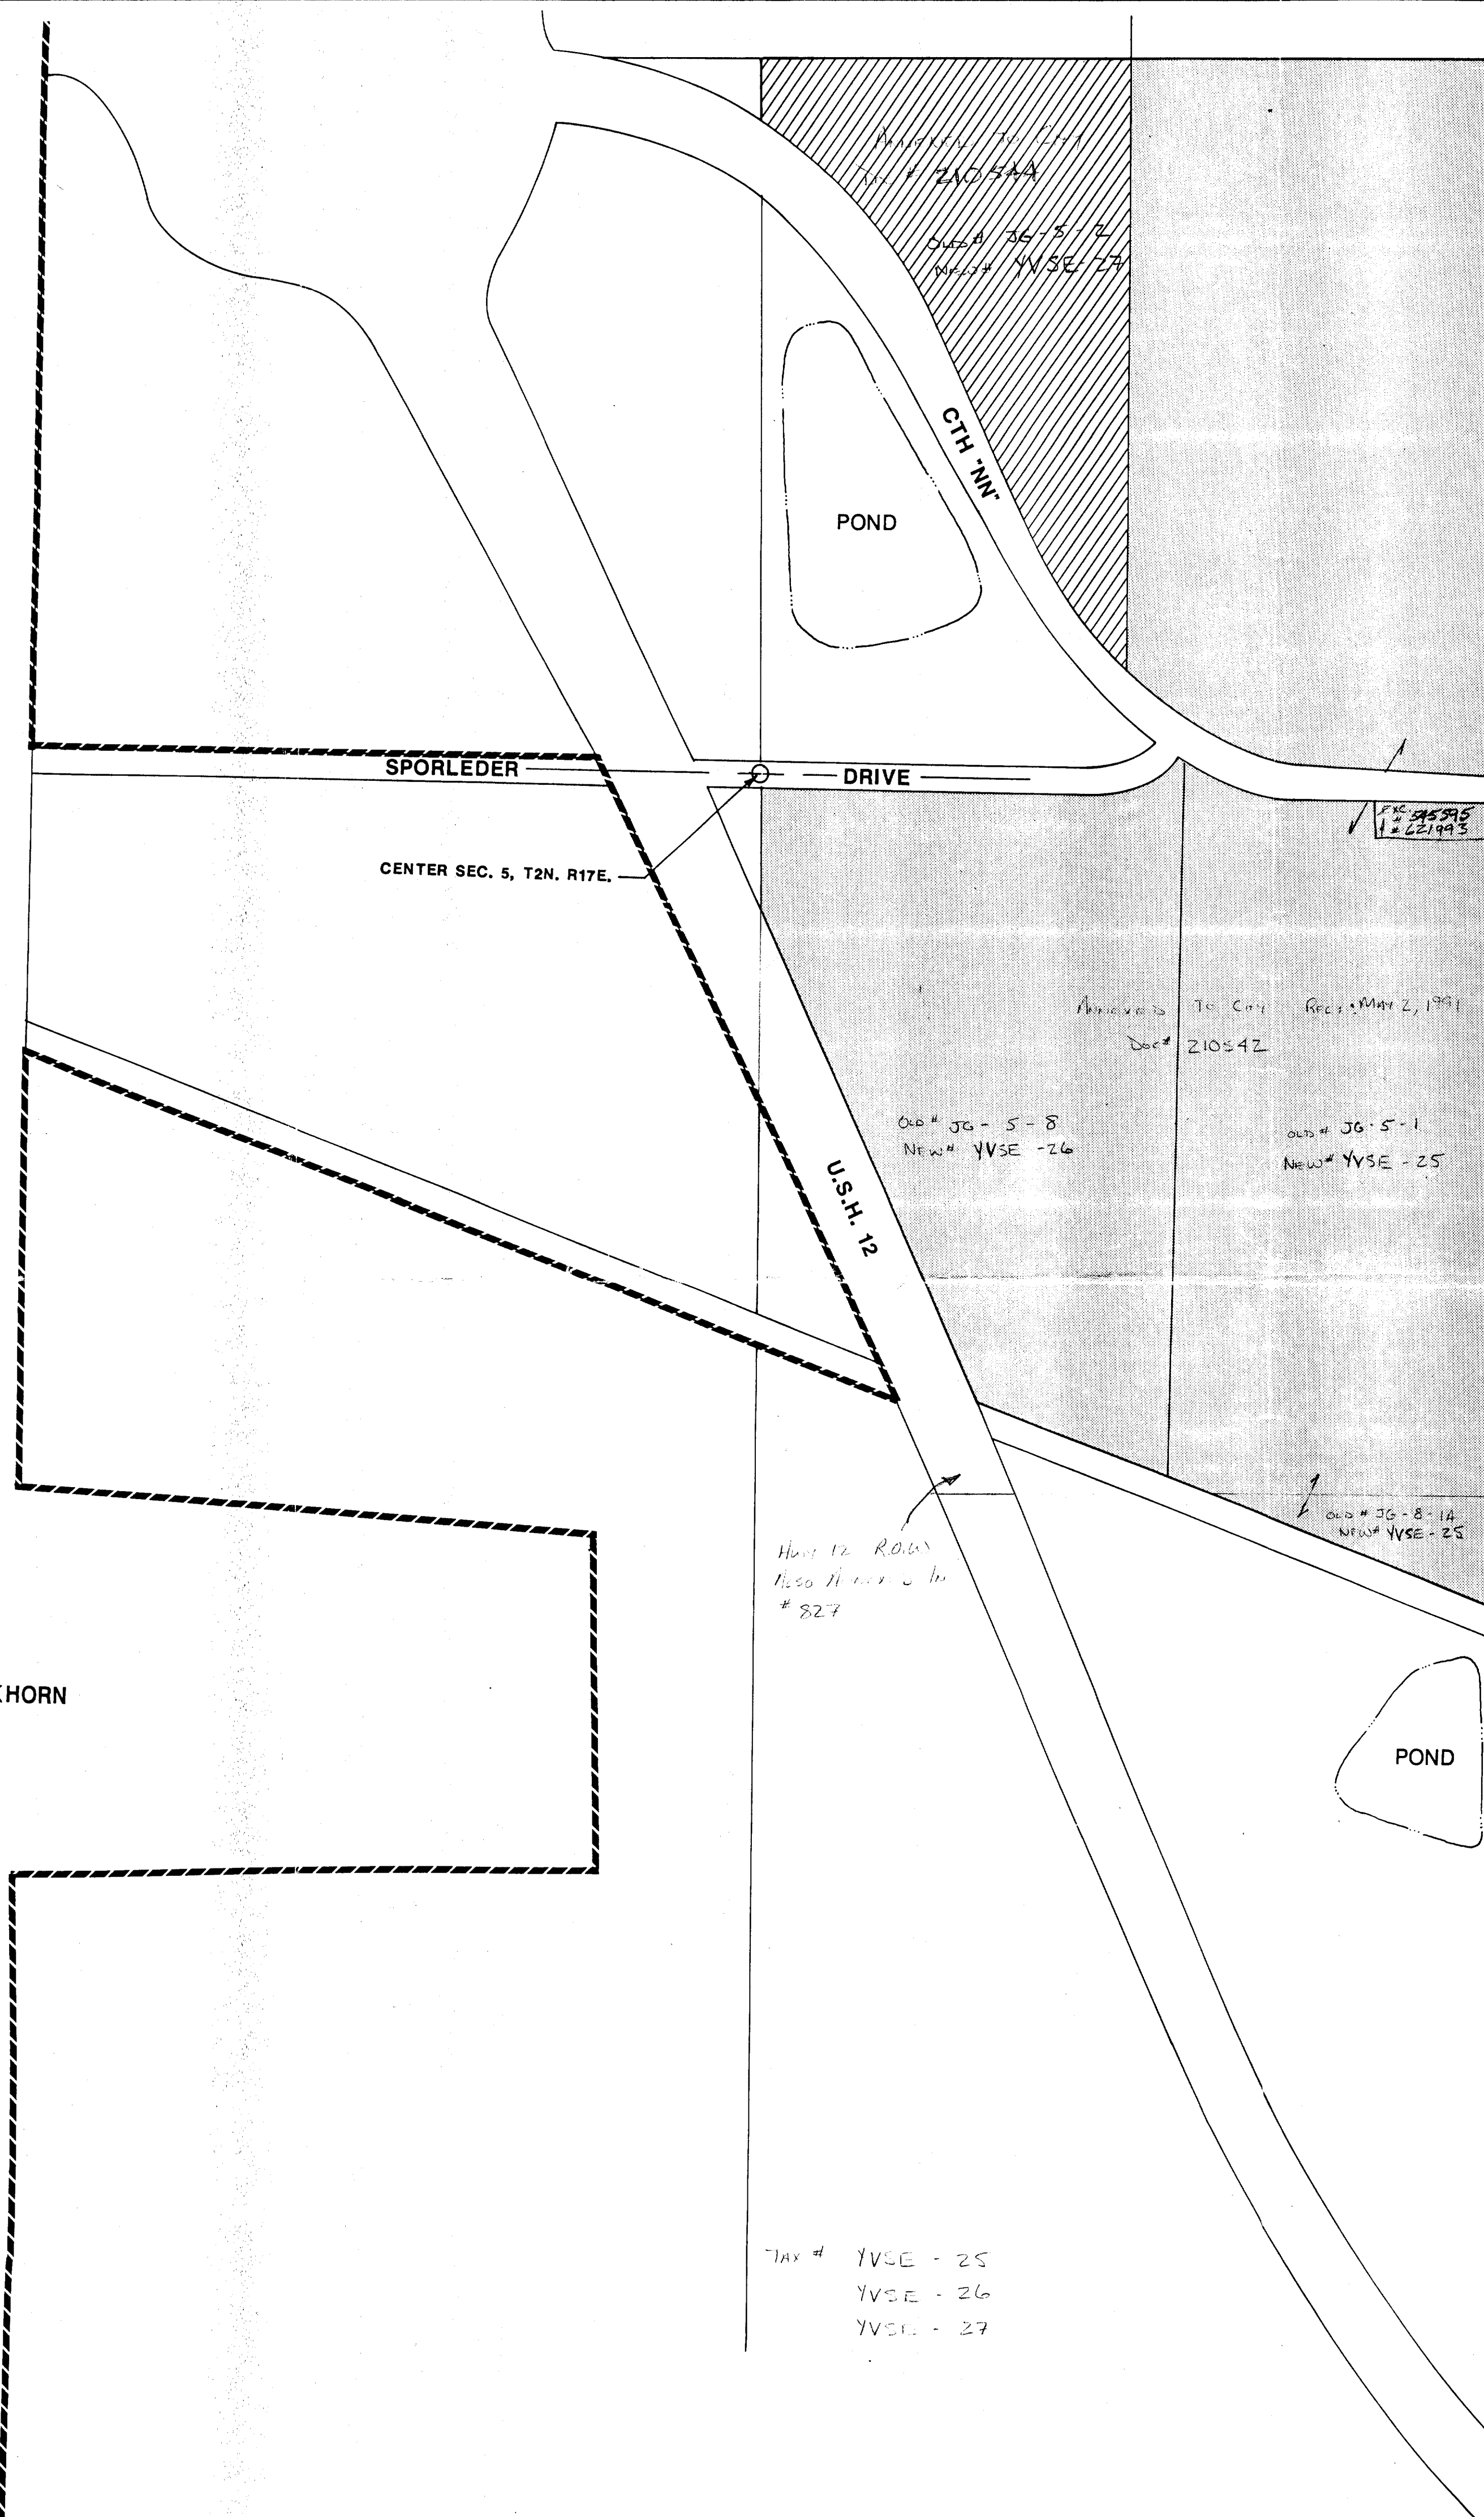

Ord # YVSE - 25
Dec # YVSE - 26
YVSE - 27

Ord # 827
Dec # 210542

Ord # 827
Dec # 210544

EXCEPTIONS: ① Dec # 545595 Vol. 586 p 571 "Records"
② Dec # 621993 Vol. 23 p 383 "Records"

South Line Sec 5 & 17
North Line Sec 8 & 17

Ord # 827
Dec # 210542

LEGEND

- LANDS IN PROCESS OF ANNEXATION FROM PREVIOUS ANNEXATION PETITION
- LANDS TO BE ANNEXED WITH THIS PETITION
- CITY LIMITS

N1/4 COR. SEC. 5, T2N, R17E.

LAND TO BE ANNEXED




SCALE
1" = 200'

LEGAL DESCRIPTION

ALL THAT PT NW 1/4 NE 1/4 & SW 1/4 SEC 5 T 2 N, R 17 E,
LYING NELY OF NELY R/W LN RELOCATED HWY NN AS SD HWY
WAS LAID OUT DESC IN VOL 158 RECORDS PG 40, W.C.R.

PRINTED MAR 11 1991

Exhibit "A"

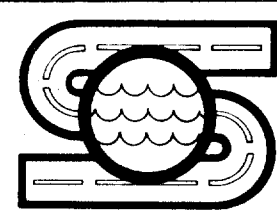		
R. A. Smith & Assoc. Inc. MUNICIPAL-INDUSTRIAL-SANITARY-CIVIL ENGINEERS SURVEYORS 17400 W. NORTH AVENUE BROOKFIELD, WISC. 53005 PH. (414) 786-1777		
PART OF SEC. 5, T2N, R17E. TOWN OF GENEVA WALWORTH COUNTY, WISCONSIN		
PLAN FOR ANNEXATION PETITION		
SCALE: AS SHOWN	JOB NO:	DATE: 3/10/91
DESIGNED BY: P.A.J.	DRAWN BY: B.S.	CHECKED BY: P.A.J.
REVISED:	SHEET 1 of 1	