

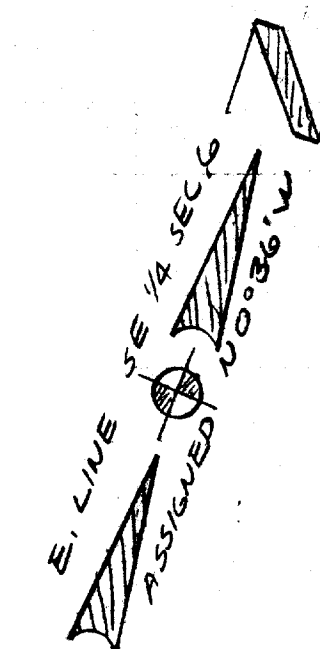


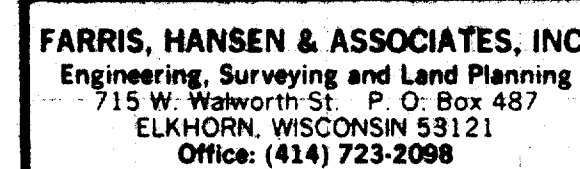

Location Sketch
SE 1/4 SEC. 6-2-17

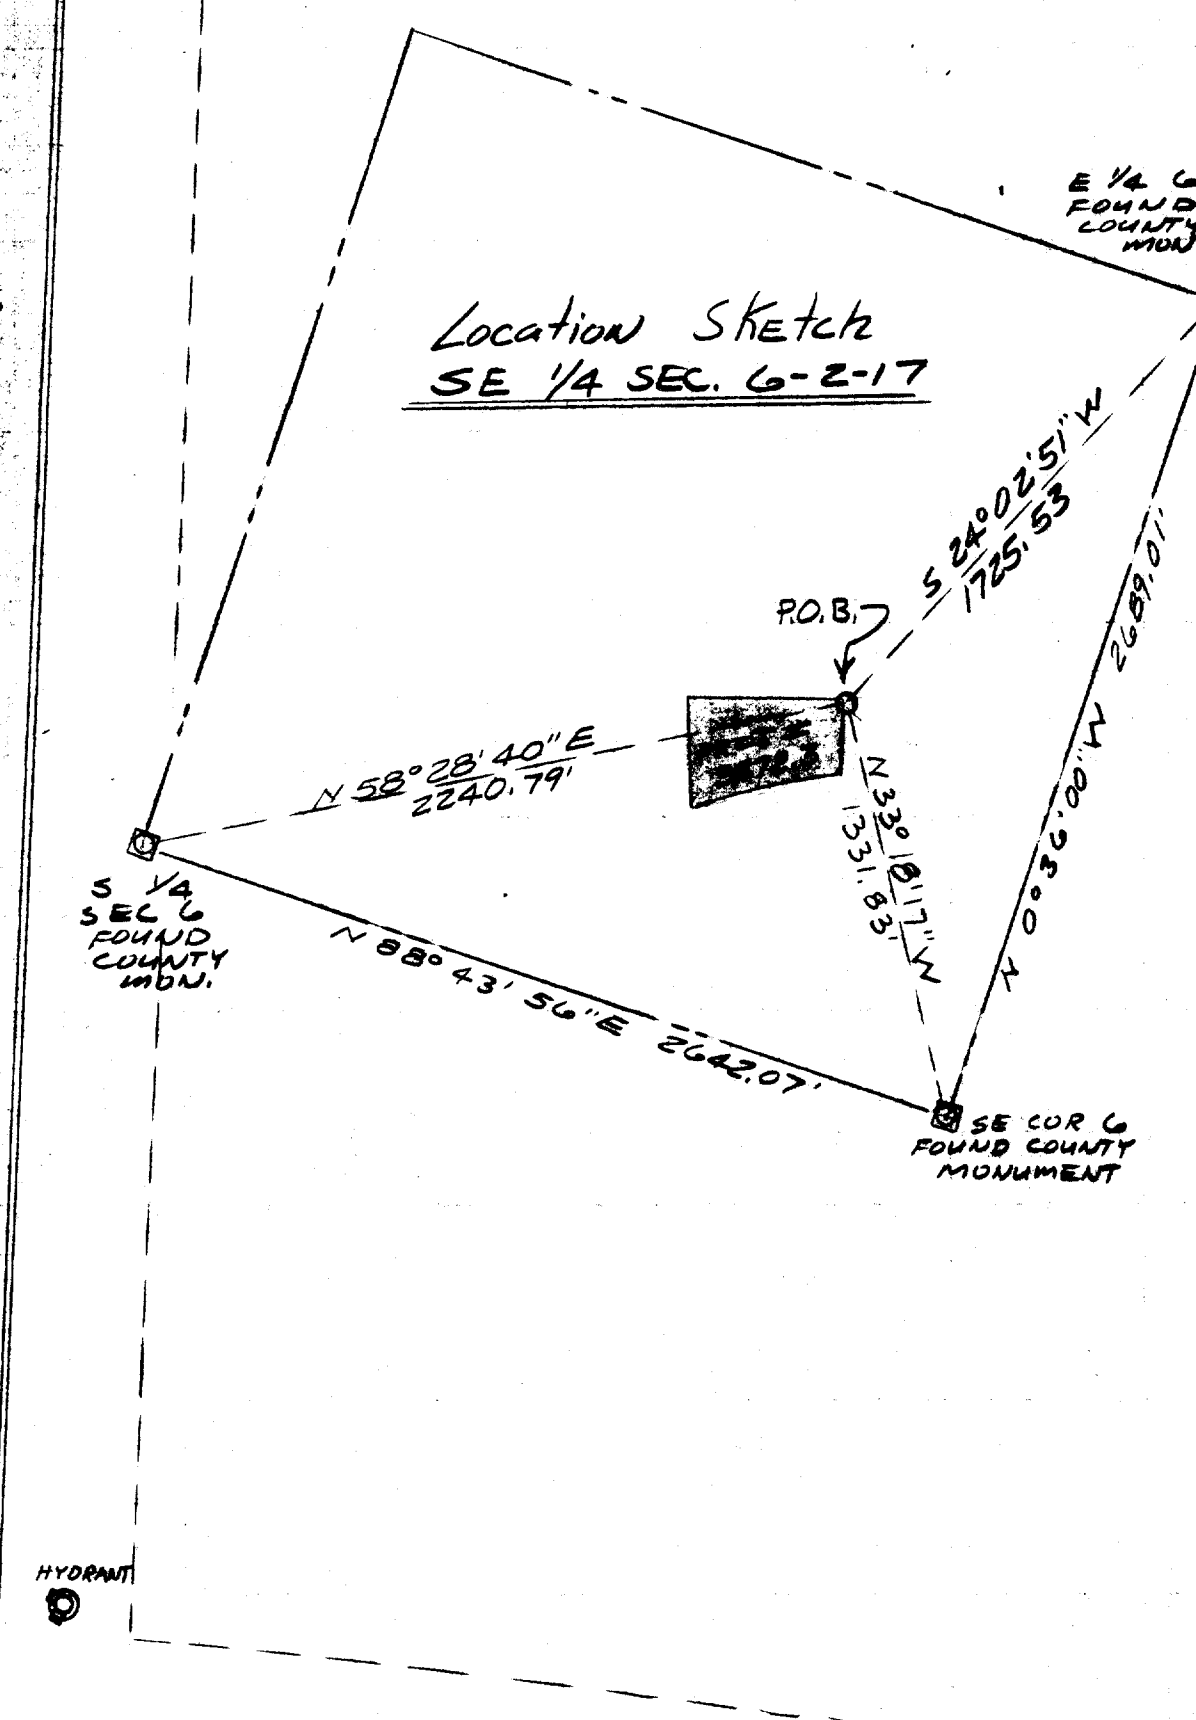

PLAT OF SURVEY FOR: EEN MOTOR COMPANY
ORDERED BY: MIKE NIZIOLEK

LEGAL DESCRIPTION ORDERED SURVEYED COPIED FROM SCHEDULE A OF CHICAGO TITLE INSURANCE COMPANY COMMITMENT NO. 43405 (2ND AMENDMENT) EFFECTIVE SEPTEMBER 10, 1991

POINT OF THE SOUTHWEST 1/4 OF SECTION 4, TOWN 5 NORTH, RANGE 17 EAST, CITY OF ELMOND, WASHINGTON COUNTY, WISCONSIN, COMMENCING AT THE NORTHEAST CORNER OF LOT 4 OF CERTAINLY SURVEY NO. 1504, AS RECORDED IN VOL. 6, PAGE 108 OF THE CLERK'S OFFICE OF WASHINGTON COUNTY, WISCONSIN, AND PROCEEDING AS FOLLOWS: THENCE S 89° 52' 30" E 431.00 FEET; THENCE S 19° 05' 37" E 120.00 FEET TO THE POINT OF BEGINNING IN THE SOUTHWESTERLY RIGHT-OF-WAY OF PROCTOR DRIVE; THENCE CONTINUE S 19° 05' 37" E 210.00 FEET; THENCE SOUTHWESTERLY 405.97 FEET ALONG THE LINE OF A CURVE TO THE LEFT HAVING A RADIUS OF 1413 FEET AND CHORD S 39° 08' 39" E 402.40 FEET; THENCE S 70° 05' 00" E 219.00 FEET ALONG THE LINE OF A CURVE TO THE LEFT HAVING A RADIUS OF 1413 FEET AND CHORD S 69° 54' 00" E 219.00 FEET; THENCE S 69° 54' 00" E 70.00 FEET; THENCE S 19° 05' 37" E 318.31 FEET; THENCE N 71° 05' 37" E 477.50 FEET TO THE POINT OF BEGINNING.


TAX KEY NUMBER FOR THE PARCEL SURVEYED IS:
YVSE 0001702

NOTE: COPIES OF THIS MAP TO WHICH THE FOLLOWING CERTIFICATE SHALL APPLY ARE BLUE
LINE PRINTS BOUNDING THE SURVEYOR'S ORIGINAL SEAL AND SIGNATURE IN BLACK INK. COPIES
BY ANY OTHER MEANS MAY HAVE ALTERATIONS WHICH DO NOT REPRESENT THE SURVEYOR'S WORK
PRODUCT.

I HEREBY CERTIFY THAT THE ABOVE DESCRIBED PROPERTY HAS BEEN SURVEYED UNDER MY DIRECTION AND THAT THE ABOVE MAP IS A TRUE REPRESENTATION THEREOF AND SHOWS THE SIZE AND LOCATION OF THE PROPERTY, ITS EXTERIOR BOUNDARIES, THE LOCATION OF ALL VISIBLE STRUCTURES AND DIMENSIONS OF ALL PRINCIPAL BUILDINGS THEREON, BOUNDARY FENCES, APPARENT EASEMENTS, ROADS AND VISIBLE ENCROACHMENTS, IF ANY. THIS SURVEY IS MADE FOR THE USE OF THE PRESENT OWNERS OF THE PROPERTY, AND ALSO THOSE WHO PURCHASE THEREFROM, OR GUARANTEE THE TITLE THEREON WITHIN ONE YEAR FROM THE DATE HEREOF.

DATED THIS 23 DAY OF SEPT. 199

ROBERT A. FROST RES

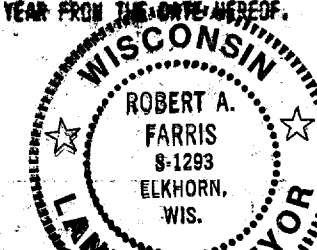

PLAT OF SURVEY FOR ECM MOTOR CO
LOC IN SE 1/4 SEC 6 - 2 - 17
WALWORTH COUNTY, WI
TAX KEY YVSE 00017D2

DATE 9/23/91	DRAWN BY RF	REVISIONS	BY	DATE	PROJECT NO. 9272.3
SCALE 1"=20'	CHECKED BY				LAST REVISION
	APPROVED BY				SHEET NO. 1 of 1

YUSE 00017D2



P.O. P.

FOUND PIPE STAKE

RECEIVED
OCT 17 1991

004-692