


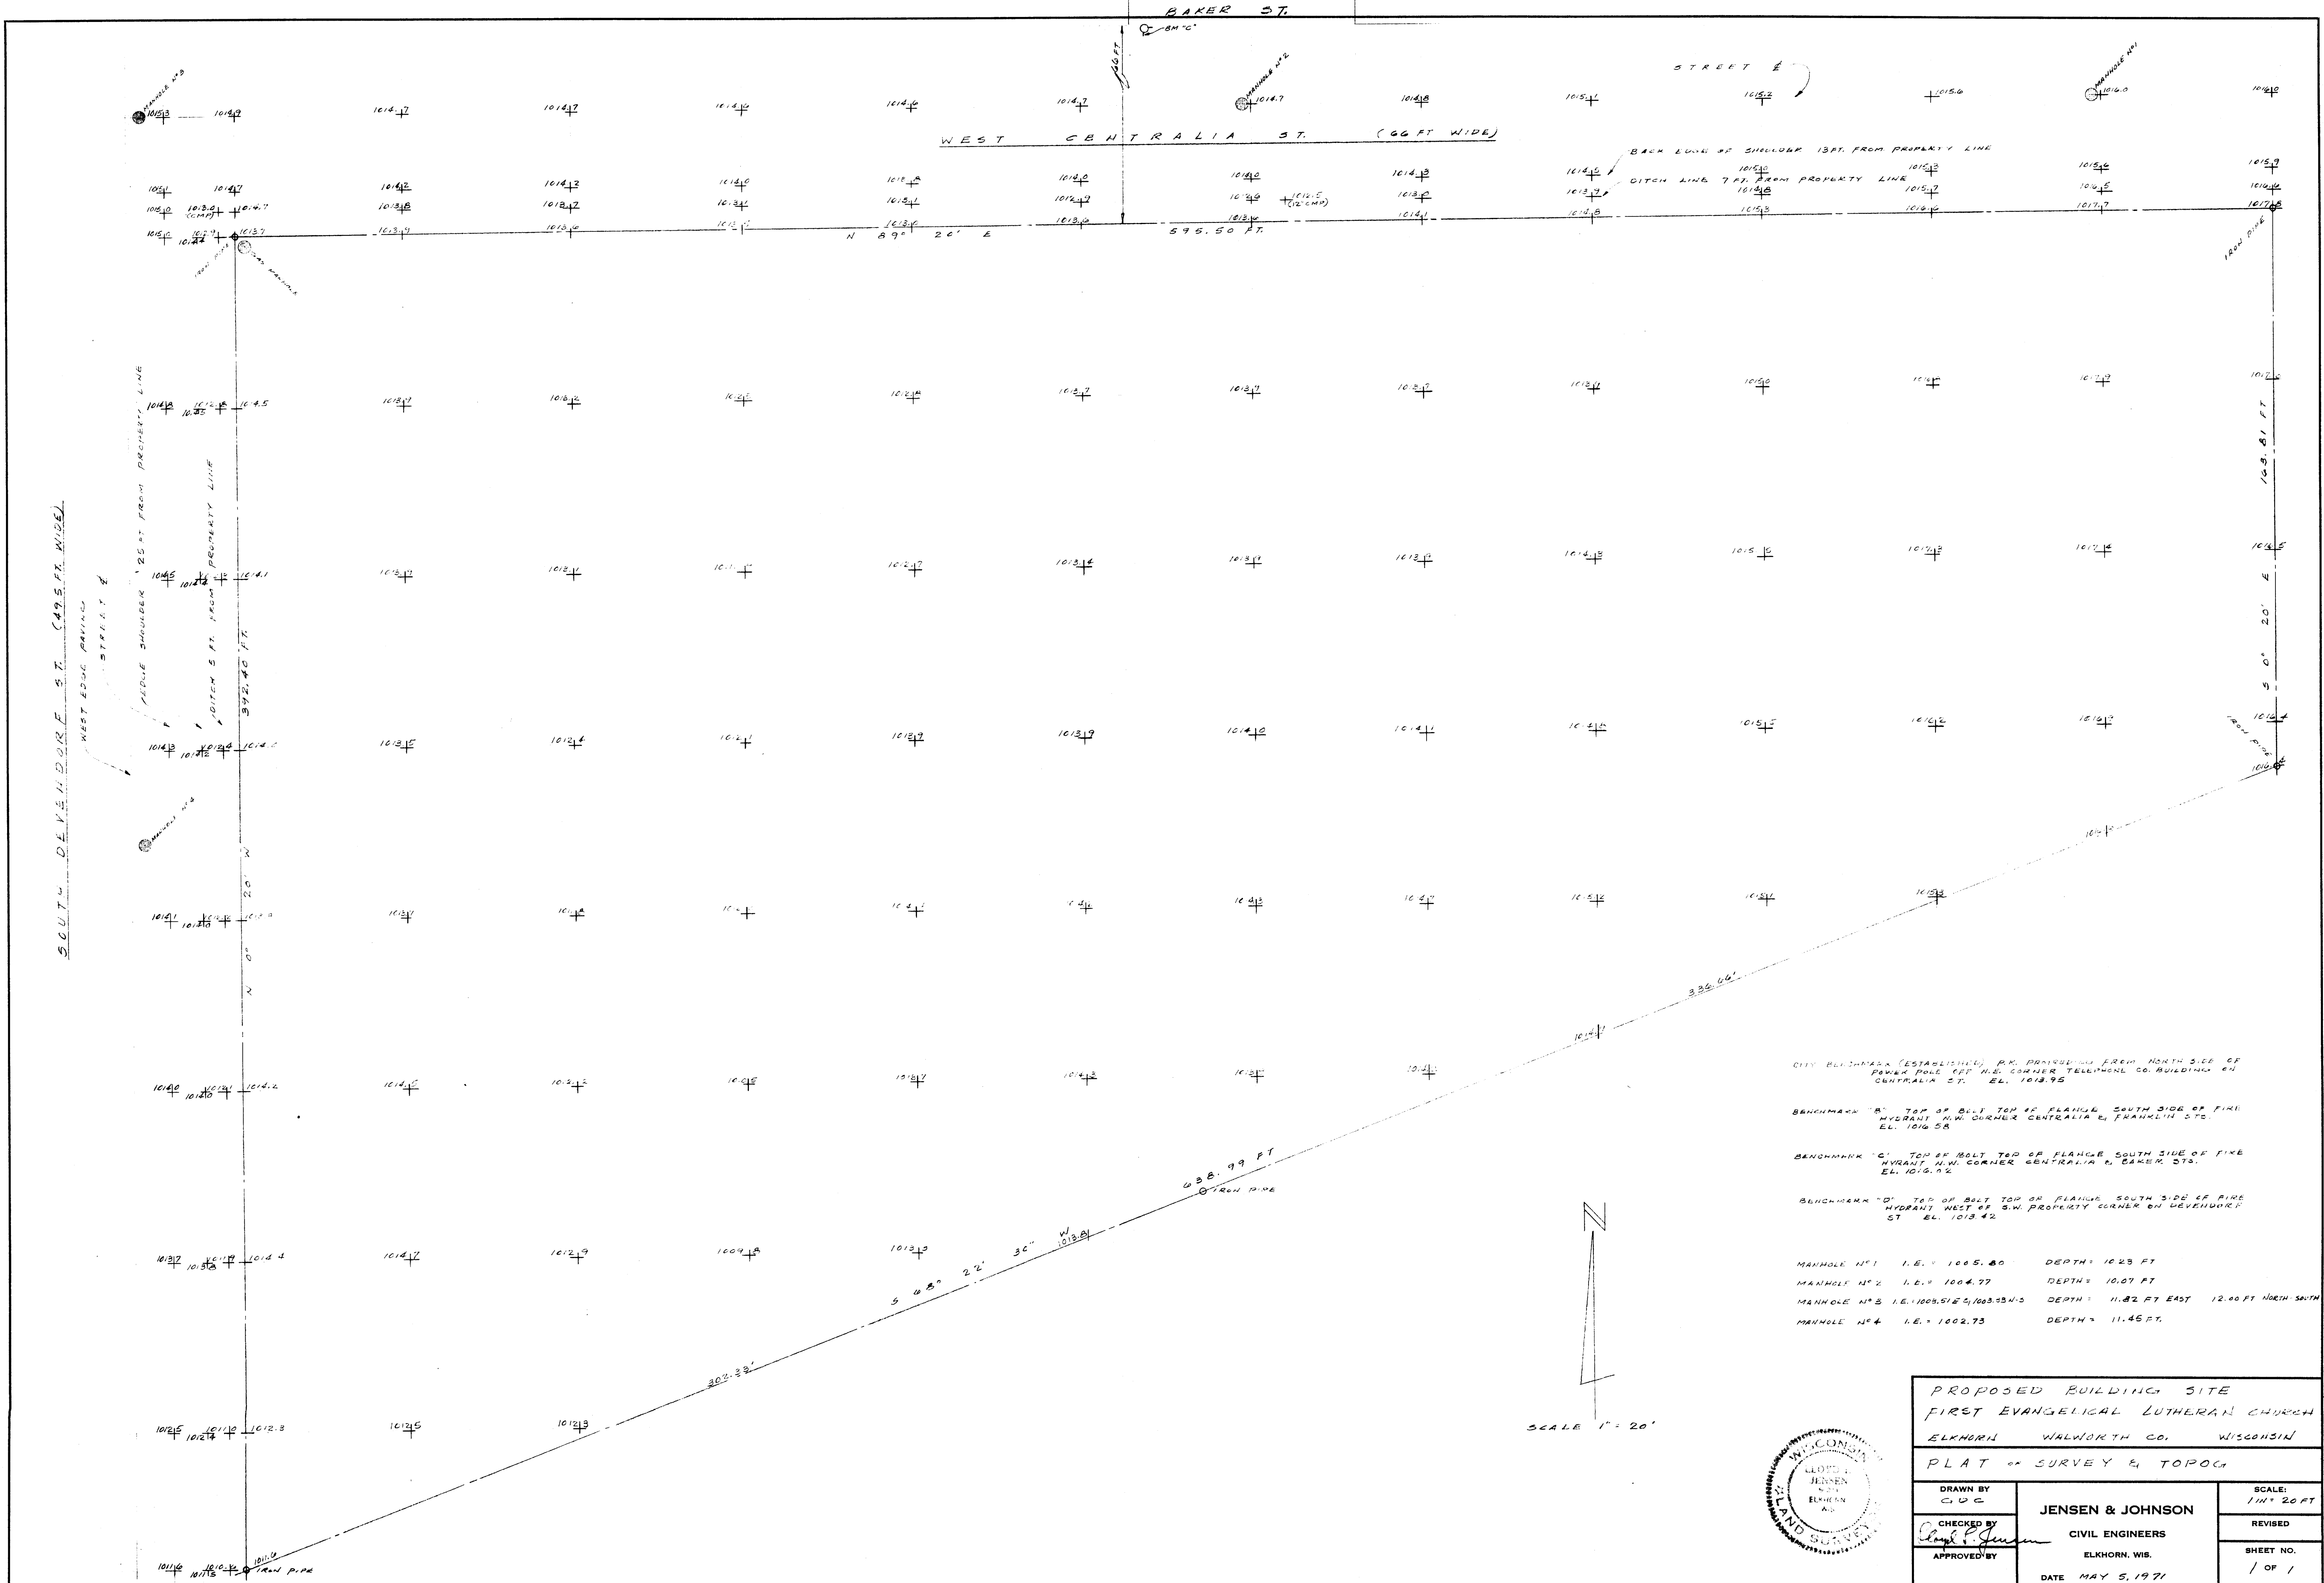

CITY BENCHMARK (ESTABLISHED) P.M. PROVIDED FROM NORTH SIDE OF POWER POLE EFT N.E. CORNER TELEPHONE CO. BUILDING ON CENTRALIA ST. EL. 1018.95

BENCHMARK "A" TOP OF BOLT TOP OF FLANGE SOUTH SIDE OF FIRE HYDRANT N.W. CORNER CENTRALIA & FRANKLIN STS. EL. 1016.58

BENCHMARK "B" TOP OF BOLT TOP OF FLANGE SOUTH SIDE OF FIRE HYDRANT N.W. CORNER CENTRALIA & BAKER STS. EL. 1019.02

BENCHMARK "C" TOP OF BOLT TOP OF FLANGE SOUTH SIDE OF FIRE HYDRANT WEST OF S.W. PROPERTY CORNER ON DEVENDORF ST. EL. 1013.42

MANHOLE N°1 I.E. = 1005.80 DEPTH = 10.23 FT

MANHOLE N°2 I.E. = 1004.77 DEPTH = 10.07 FT

MANHOLE N°3 I.E. = 1003.51 E. 1003.23 N. 5 DEPTH = 11.82 FT EAST 12.00 FT NORTH SOUTH

MANHOLE N°4 I.E. = 1002.73 DEPTH = 11.45 FT

PROPOSED BUILDING SITE FIRST EVANGELICAL LUTHERAN CHURCH ELKHORN WISCONSIN		
PLAT OF SURVEY & TOPOG		
DRAWN BY C.D.C.	JENSEN & JOHNSON CIVIL ENGINEERS ELKHORN, WIS. DATE MAY 5, 1971	SCALE: 1" = 20 FT
CHECKED BY <i>Charles F. Jensen</i>		REVISED
APPROVED BY		SHEET NO. 1 OF 1

