


NORTH LINE SECTION 6, TEN RIDE
N 87° 51' 10" E
REFERENCE LINE RELOC. C.T.H. NN


N.E. CORNER SECTION 6-2-17
CONC. MONU. FOUND

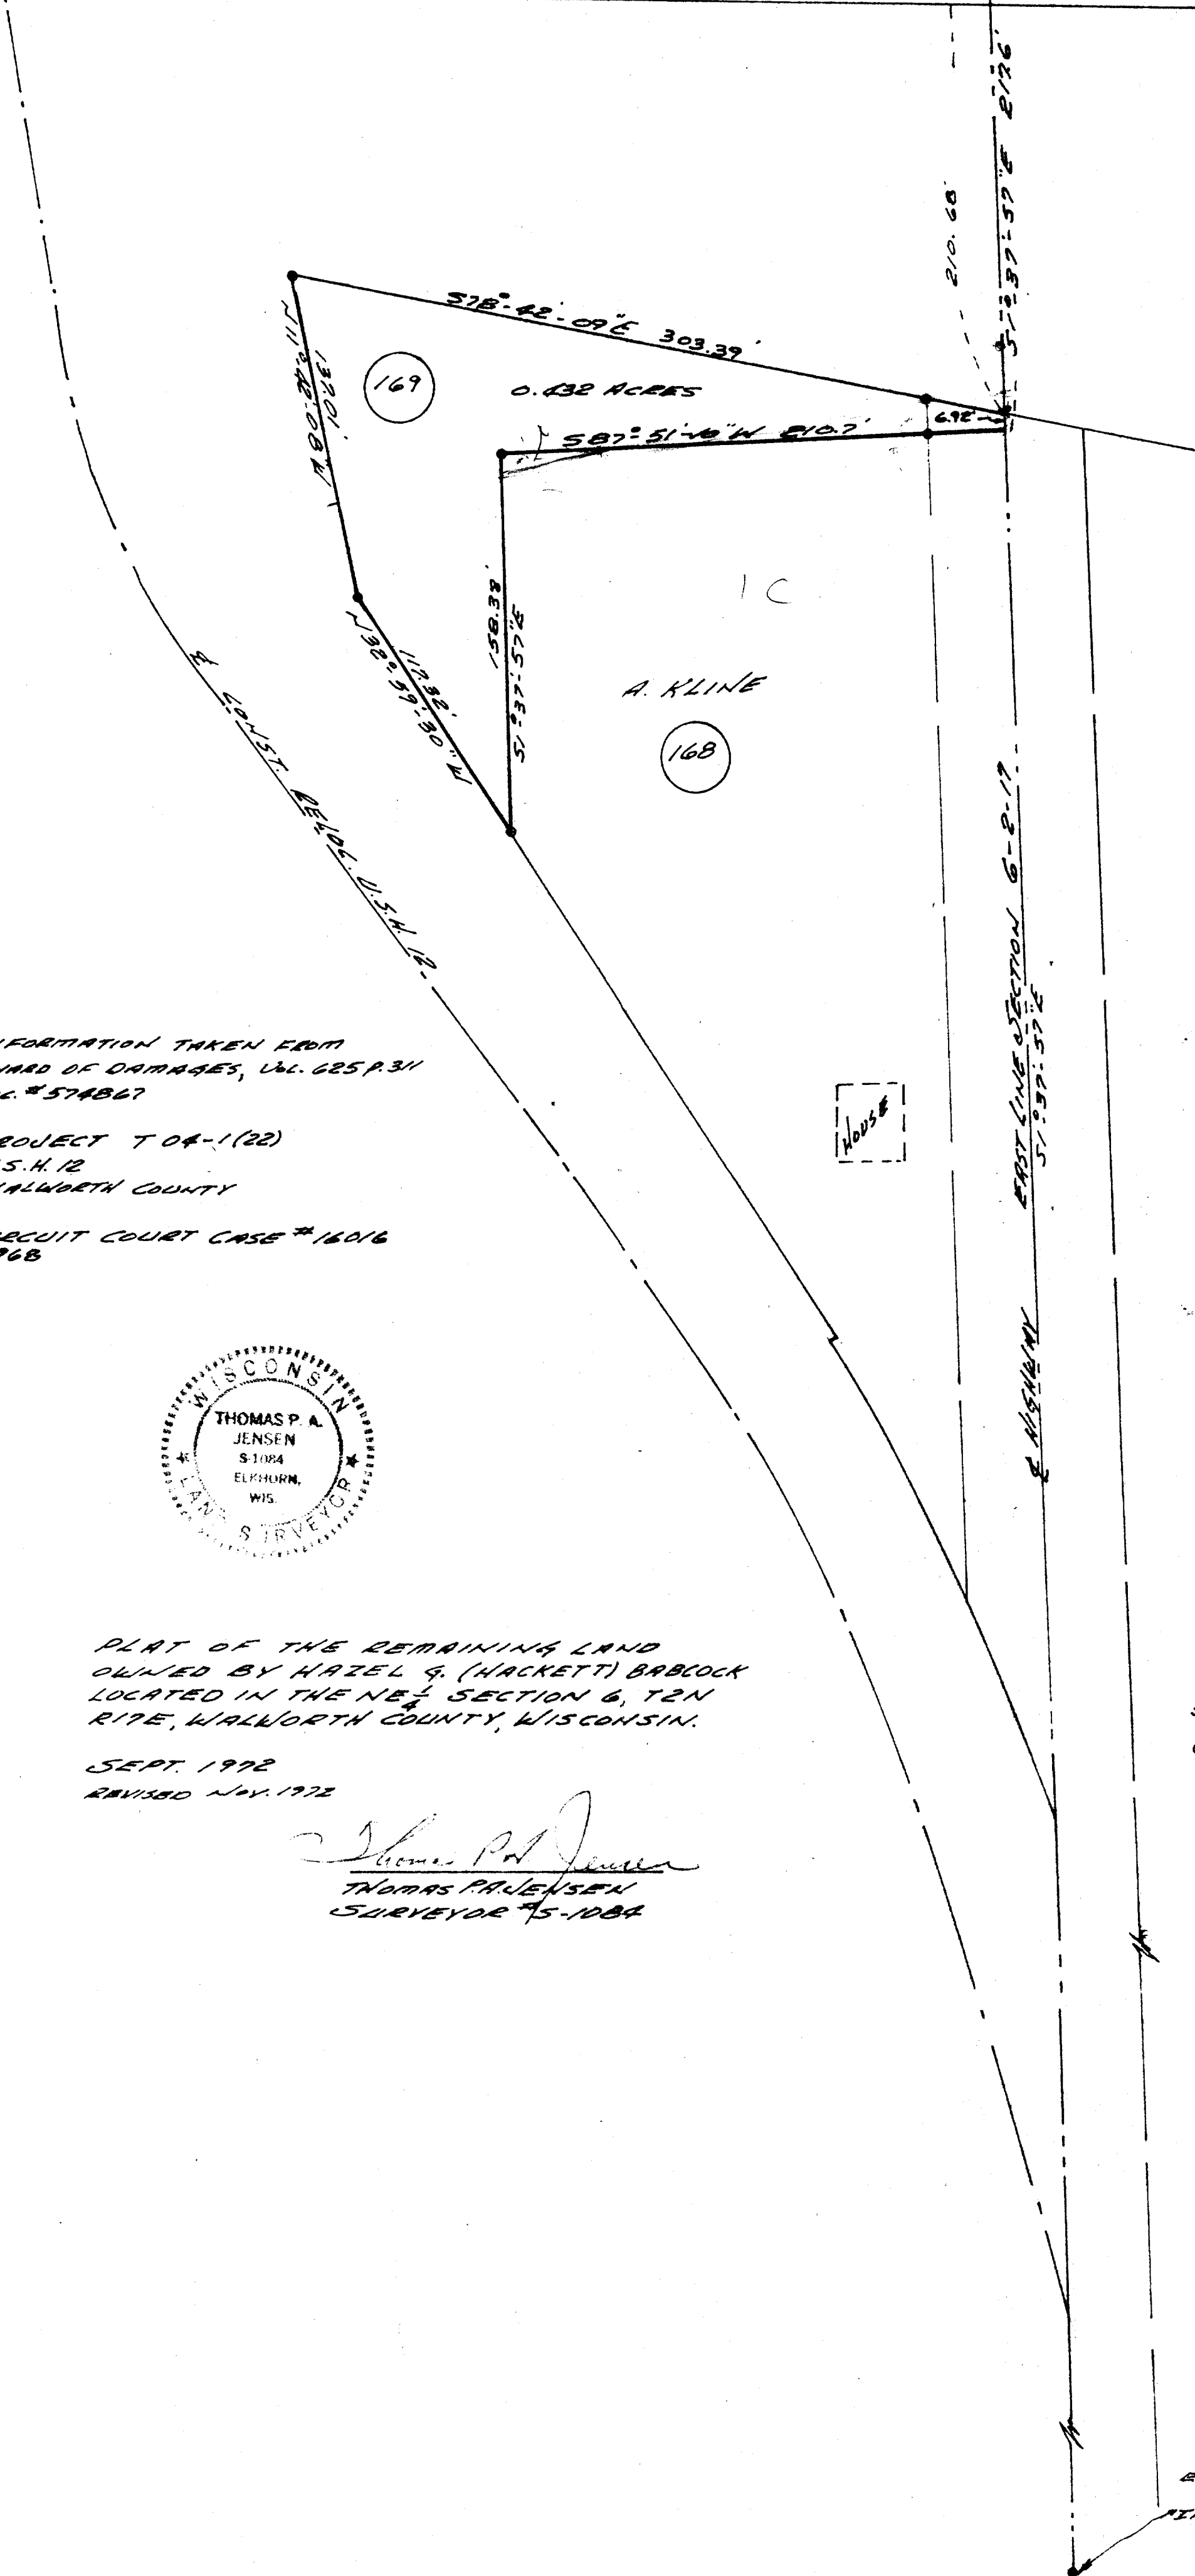

NOTE: INFORMATION TAKEN FROM
AWARD OF DAMAGES, VOL. 625 P. 311
DOC. # 574867

PROJECT T 04-1(22)
U.S.H. 12
WALWORTH COUNTY

CIRCUIT COURT CASE # 16016
1968

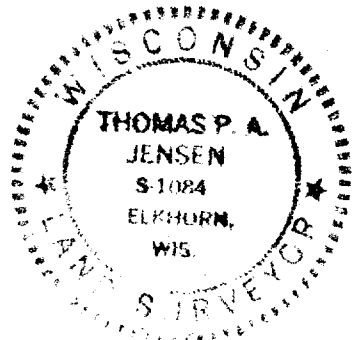

PLAT OF THE REMAINING LAND
OWNED BY HAZEL G. (HACKETT) BABCOCK
LOCATED IN THE NE 1/4 SECTION 6, TEN
RIDE, WALWORTH COUNTY, WISCONSIN.

SEPT. 1992
REVISED NOV. 1992

Thomas P. A. Jensen
THOMAS PAUL JENSEN
SURVEYOR #5-1084

CONTAINS THE ROAD PLANS

SCALE 1" = 50'

0-1 1/2" DIA. IRON PIPE SET

E 1/4 CORNER SECTION 6
IRON ROD FOUND

4-79

W-SF-1 and SE-1C

4-74J