



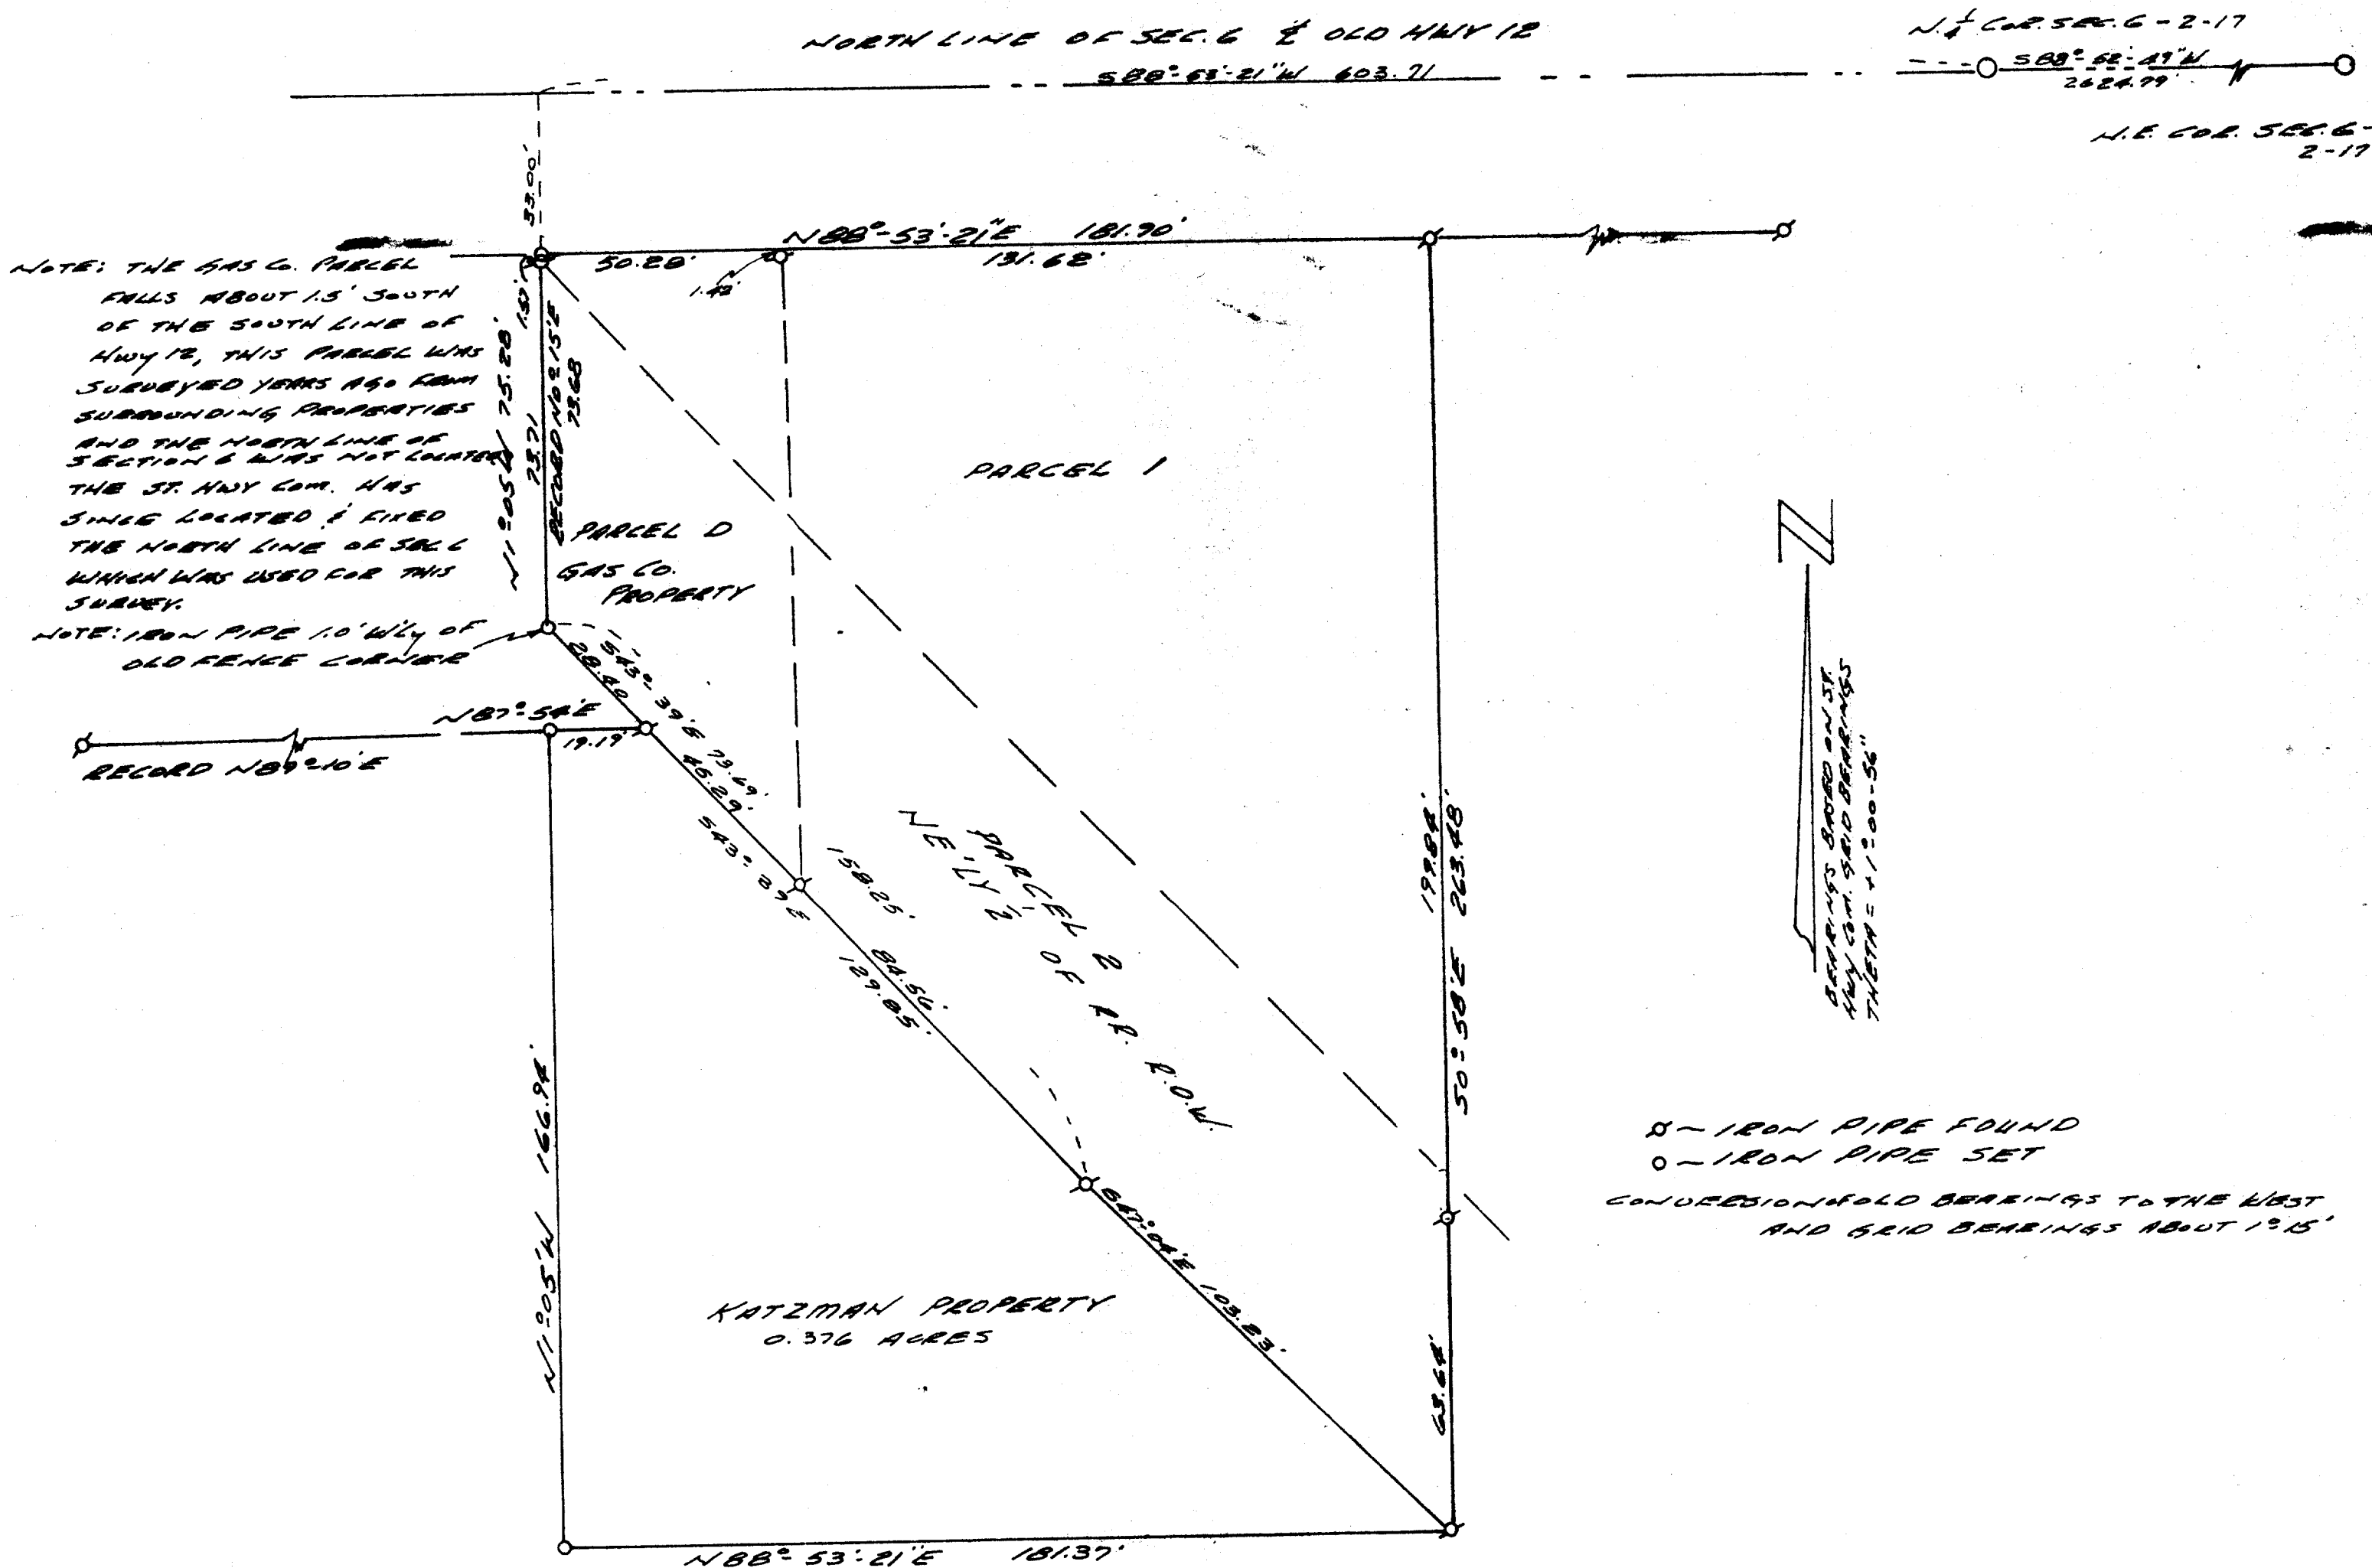

PLAT OF SURVEY OF

LAND LOCATED IN THE NW 1/4 OF SECTION 6,
T2N R1E, CITY OF ELKHORN, WALKER
COUNTY, WISCONSIN

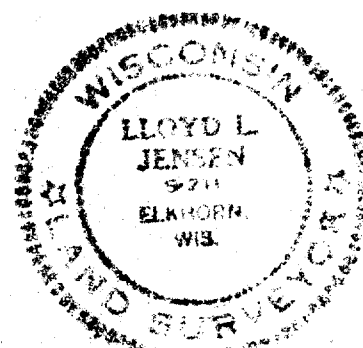

Lloyd L. Jensen
SURVEYOR

SCALE 1" = 30'

DATE APRIL 1972

4-78J