


GEORGE T. DUNHAM
SURVEYING & SUBDIVIDING
DELAVAN, WISCONSIN


N

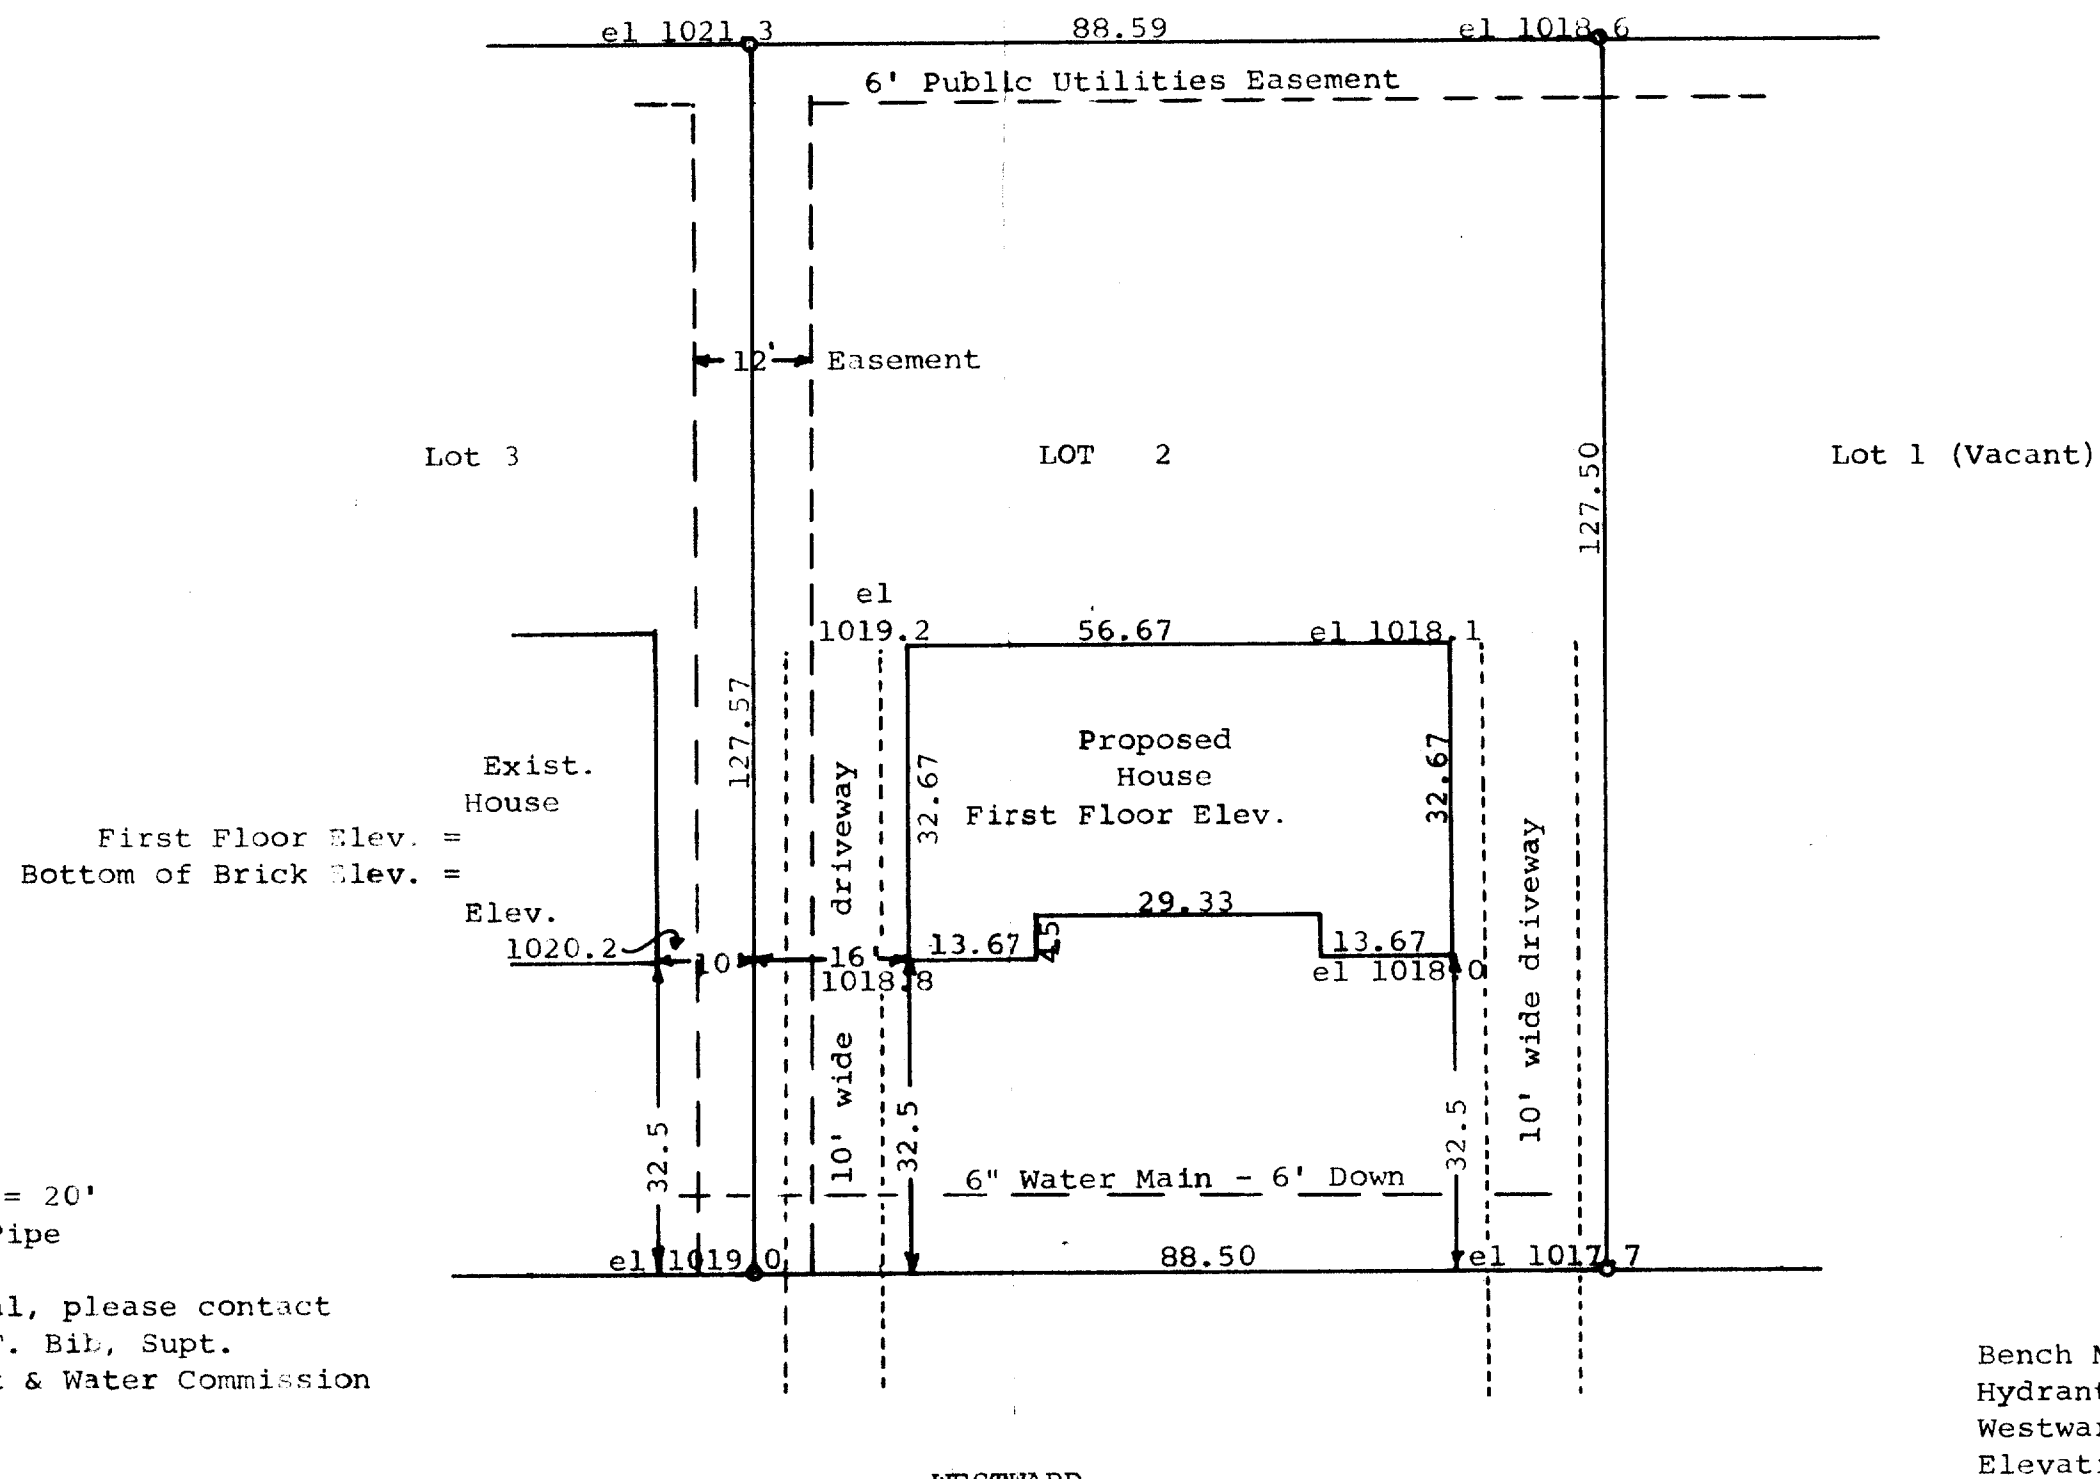

Scale - 1" = 20'
o = Iron Pipe

Note: For electrical, please contact
Mr. Anthony F. Bil, Supt.
Elkhorn Light & Water Commission
414-723-2910

Bench Mark - South Bolt on
Hydrant at Intersection of
Westward Drive and S. Church
Elevation = 1017.56

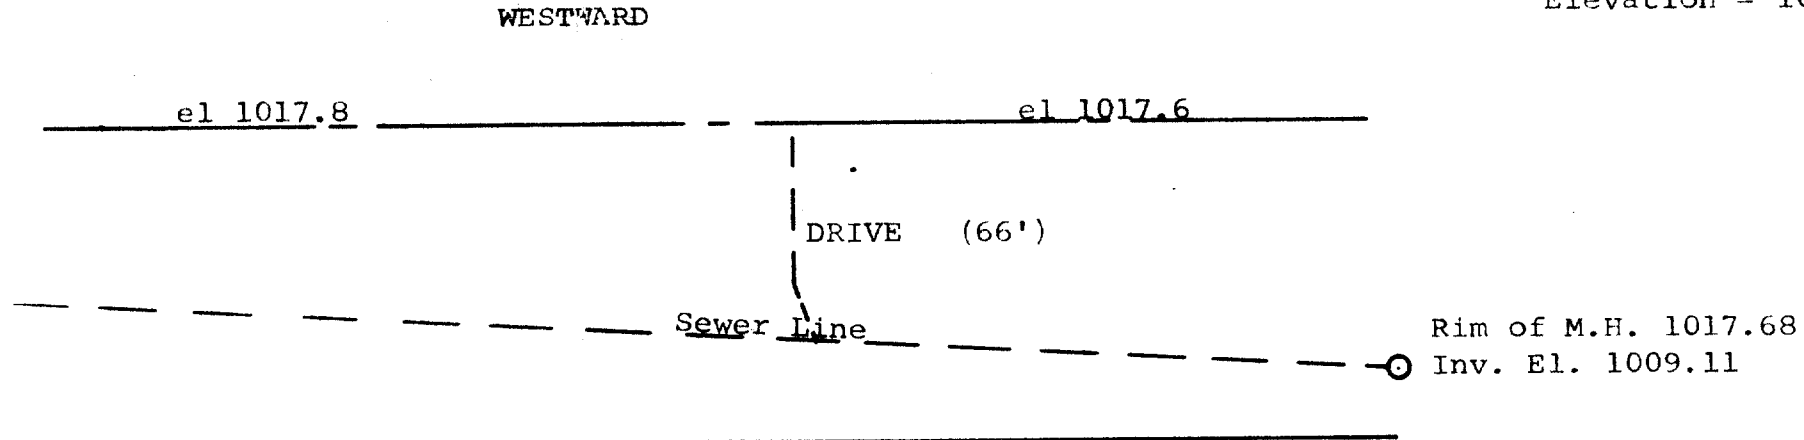

STATE OF WISCONSIN) SS
COUNTY OF WALWORTH)

I, George T. Dunham, Surveyor, certify that I have surveyed
the property described as follows,
Lot 2, Block 1 of James Jones 2nd Addition, City of Elkhorn,
Walworth County, Wisconsin,
and that the plat shown above is an accurate survey and a true representation
thereof and correctly shows the exterior boundary lines and location of the
proposed house to be built thereon and the correct measurements thereof.
November 5, 1971
Revised Dec. 6, 1971

George T. Dunham
George T. Dunham, Surveyor

