

FARRIS, HANSEN & ASSOCIATES, INC.


ENGINEERING, ARCHITECTURE, SURVEYING

7 RIDGEWAY COURT - P. O. BOX 437, ELKHORN, WISCONSIN 53121


PHONE: (414) 723-2098 FAX: (414) 723-5886

LEGEND

- WORK ORDERED BY: KAREN GLEASON
18 SOUTH CHURCH STREET
ELKHORN, WISCONSIN

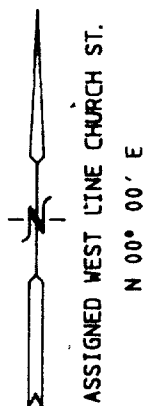

MAP SCALE IN FEET
ORIGINAL 1" = 20'

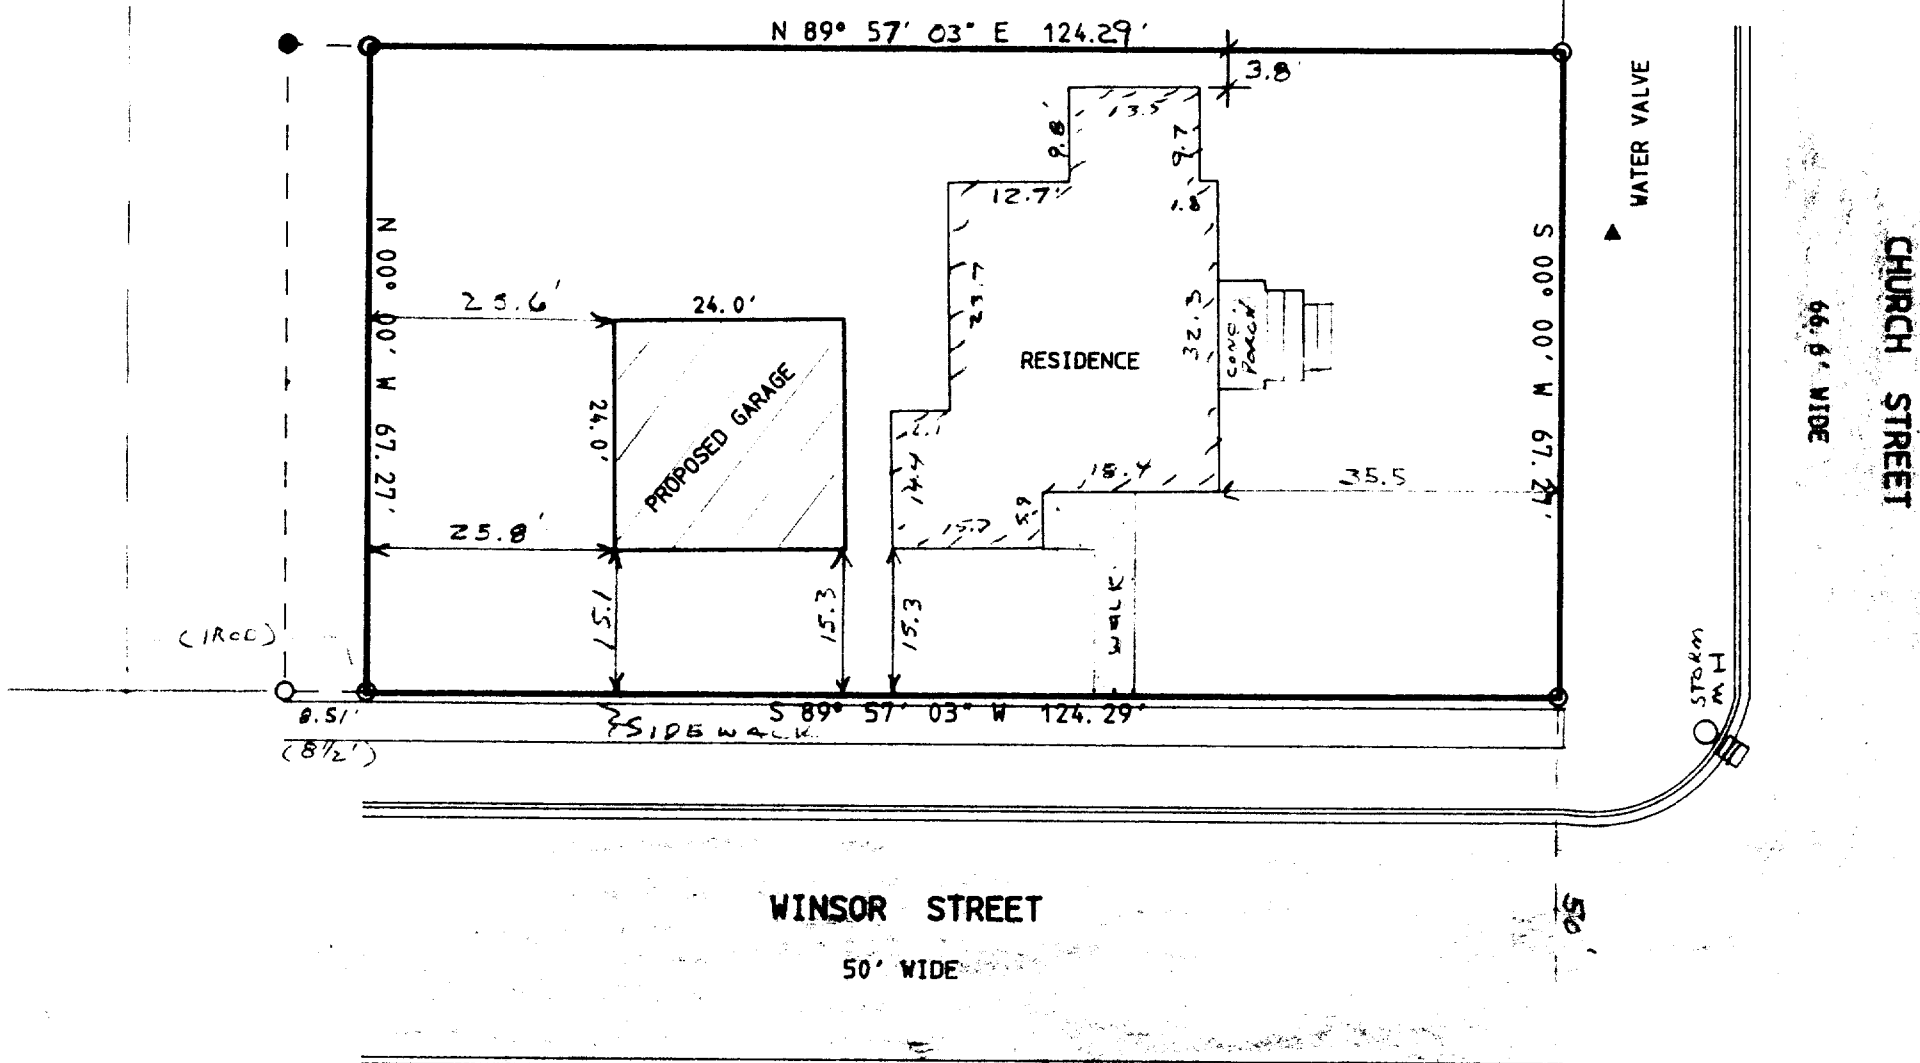


COMMENCING AT A POINT ON THE EAST LINE OF LOT NINE (9) OF BLOCK TWENTY-EIGHT (28) ACCORDING TO THE ORIGINAL PLAT OF THE VILLAGE (NOW CITY) OF ELKHORN, FIFTY FEET NORTH OF THE SOUTHEAST CORNER OF SAID LOT, THENCE WEST PARALLEL WITH THE SOUTH LINE OF LOTS NINE (9) AND TEN (10) TO A POINT ONE ROD WEST OF THE WEST LINE OF LOT NINE (9); THENCE NORTH PARALLEL WITH THE WEST LINE OF LOTS NINE (9) AND EIGHT (8) TO A POINT IN LOT SEVEN (7) IN SAID BLOCK TWO RODS NORTH OF THE NORTH LINE OF LOT TEN (10) IN SAID BLOCK; THENCE EAST PARALLEL WITH THE NORTH LINE OF LOTS TEN (10) AND NINE (9) TO THE EAST LINE OF LOT EIGHT (8); THENCE SOUTH TO THE PLACE OF BEGINNING.

EXCEPTING THEREFROM THE FOLLOWING DESCRIBED PARCEL: COMMENCING AT A POINT 50 FEET NORTH AND 8 1/2 FEET EAST OF THE SOUTHWEST CORNER OF LOT NINE (9), BLOCK TWENTY-EIGHT (28) OF THE ORIGINAL PLAT OF THE VILLAGE (NOW CITY) OF ELKHORN; THENCE WEST PARALLEL WITH THE SOUTH LINE OF LOT NINE (9) AND TEN (10) OF SAID BLOCK TWENTY-EIGHT (28), 25 FEET; THENCE NORTH PARALLEL WITH THE WEST LINE OF LOTS EIGHT (8) AND NINE (9) TO A POINT 2 RODS NORTH OF THE NORTH LINE OF LOT TEN (10), THENCE EAST PARALLEL WITH THE NORTH LINE OF LOTS NINE (9) AND TEN (10) 24 FEET, THENCE SOUTH TO THE POINT OF BEGINNING.

NOTE: COPIES OF THIS MAP TO WHICH THE FOLLOWING CERTIFICATE WILL APPLY ARE BLUE LINE PRINTS SHOWING SURVEYOR'S ORIGINAL SEAL AND SIGNATURE IN BLACK INK. COPIES BY ANY OTHER MEANS MAY HAVE ALTERATIONS WHICH DO NOT REPRESENT THE SURVEYOR'S WORK PRODUCT.

I HEREBY CERTIFY THAT THE ABOVE DESCRIBED PROPERTY HAS BEEN SURVEYED UNDER MY DIRECTION AND THAT THE ABOVE MAP IS A TRUE REPRESENTATION THEREOF AND SHOWS THE SIZE AND LOCATION OF THE PROPERTY AND ITS EXTERIOR BOUNDARIES. THIS SURVEY IS MADE FOR THE USE OF THE PRESENT OWNERS OF THE PROPERTY, AND ALSO THOSE WHO PURCHASE, MORTGAGE, OR GUARANTEE THE TITLE THERETO WITHIN ONE YEAR FROM THE DATE HEREOF.

DATED: 7-8-94

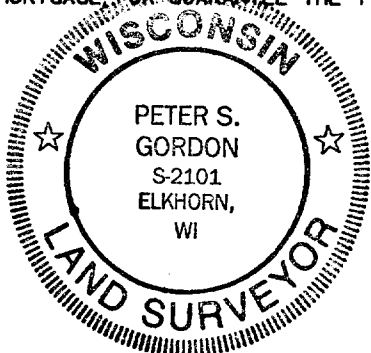

PROJ 4104
DATED 07-07-1994

YOP-257

004-869