


Plat of Survey

Survey
Locality

JOHN A. SPRAGIA
FIRST AVE.

Description: LOT 7 in BLOCK 2 in FAIRLAND SUBDIVISION ADD'N. NO. 1 being a subdivision of a part of the S.W. 1/4 of the N.W. 1/4 of Section 31, T. 3 N., R. 17 E., in the City of Elkhorn, Walworth County, Wisconsin.

Bench Mark: # 4 Hyd. N.W. cor. Linc. & First Ave.
elev. 1021.25'

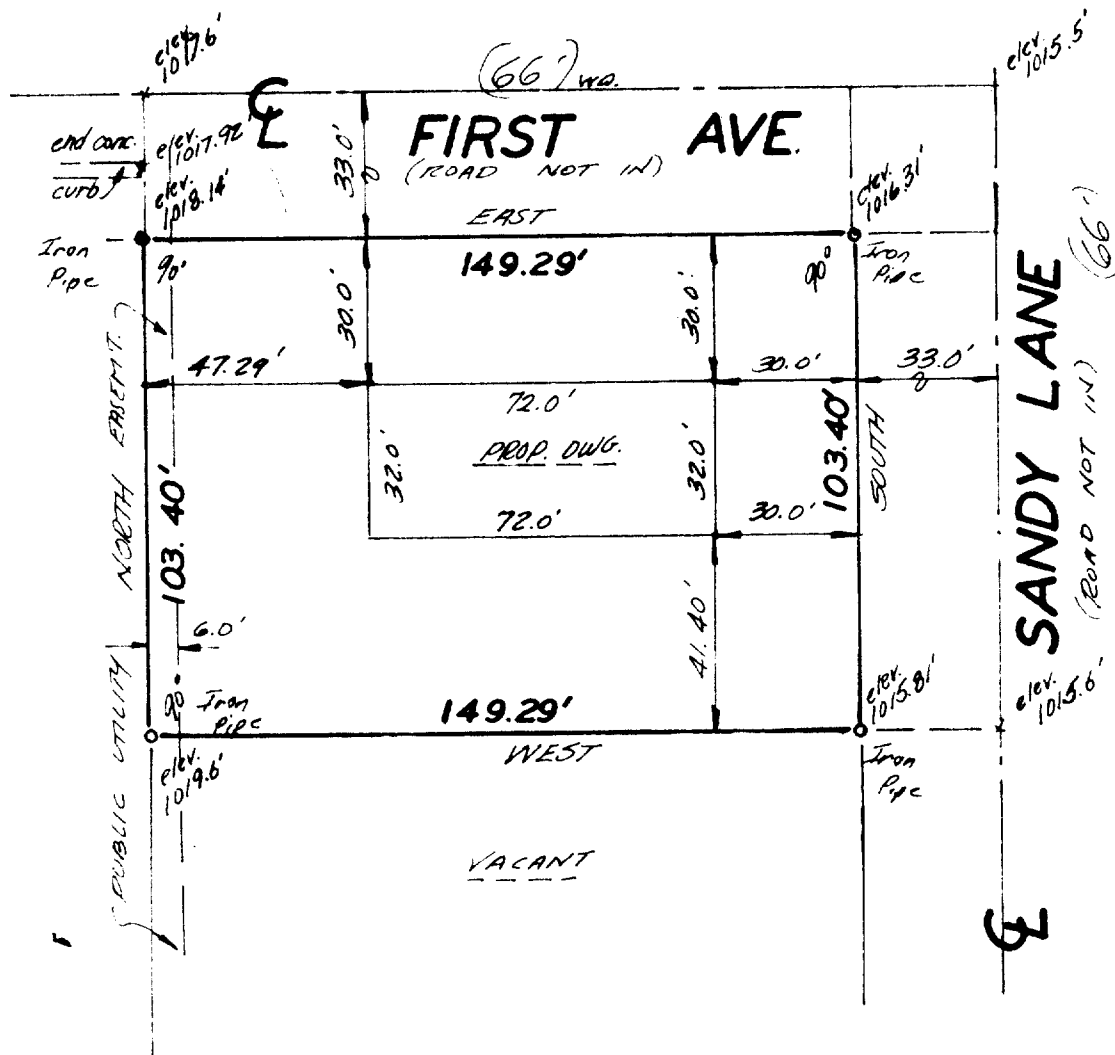

NOTE: BUILDING STAKED 10' LARGER FOR EXCAVATION.

ELEVATIONS REFER TO CITY DATUM



INMAN ENGINEERING
OF
MILWAUKEE, INC.
ENGINEERS - SURVEYORS

Scale 1" = 40'



State of Wisconsin, ss: I, Thomas Inman, Registered Land Surveyor, do hereby certify that I have surveyed the above described property, that the above plat is a true representation thereof and correctly shows the exterior boundary lines, location of principal buildings and other improvements relative to said boundary lines.

Thomas Inman, Registered Land Surveyor

Date 7/1/73
30/1/73

4-89

YFLA-1