

# Plat of Survey

**JOHN A SPRAGIA**


## Survey For Location

**Sandy Lane**

Description: LOT 3 in BLOCK 4 in FAIRLANE SUBDIVISION ADD'N NO. 1 being a subdivision of a part of the S.W. 1/4 of the N.W. 1/4 of Section 31, T. 3 N., R. 17 E., in the City of Elkhorn, Walworth County, Wisconsin.

B.M. Hyd. N.W. cor.  
Lincoln & First Ave.  
Elev. 1021.25'

NOTE: ELEVATIONS ARE TO CITY DATUM  
STAKES ARE AT 1.0' OFFSETS.  
(BOG. STAKED 1' LARGER)

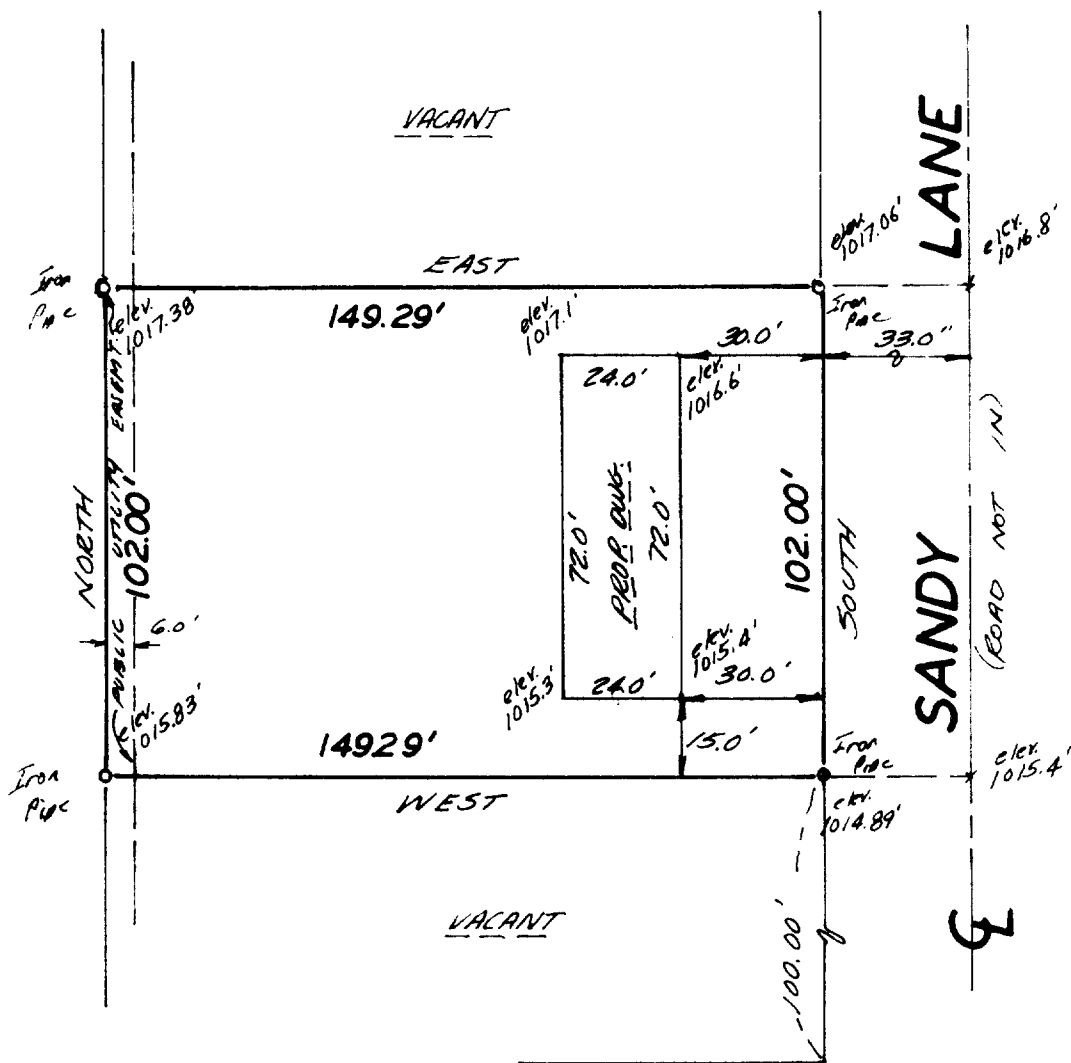

**INMAN ENGINEERING  
OF  
MILWAUKEE, INC.  
ENGINEERS - SURVEYORS**

Scale 1" = 40'

State of Wisconsin )  
Milwaukee County ) ss I hereby certify that I have surveyed the above described property, that the above plat is a true  
representation thereof and correctly shows the exterior boundary lines, location of principal buildings and other visible  
improvements relative to said boundary lines.

Thomas Inman

Date 7/11/73  
Index 6756

YFLA-11

4-90