



AMERICAN SURVEYING COMPANY, INC.


LAND SURVEYORS

12207 C.T.H. "K"
FRANKSVILLE, WISCONSIN 53126
TEL. NO. (414) 835-4774

PLAT OF SURVEY

PREPARED FOR:
DESCRIPTION:

PEMBROOK HOMES
LOT 41, URBANDALE SUBDIVISION, BEING A SUBDIVISION IN THE
SOUTHEAST 1/4 AND SOUTHWEST 1/4 OF THE NORTHWEST 1/4 AND THE
SOUTHWEST 1/4 OF THE NORTHEAST 1/4 OF SECTION 1, TOWNSHIP 2 NORTH,
RANGE 16 EAST, CITY OF ELKHORN, WALWORTH COUNTY, STATE OF WISCONSIN.

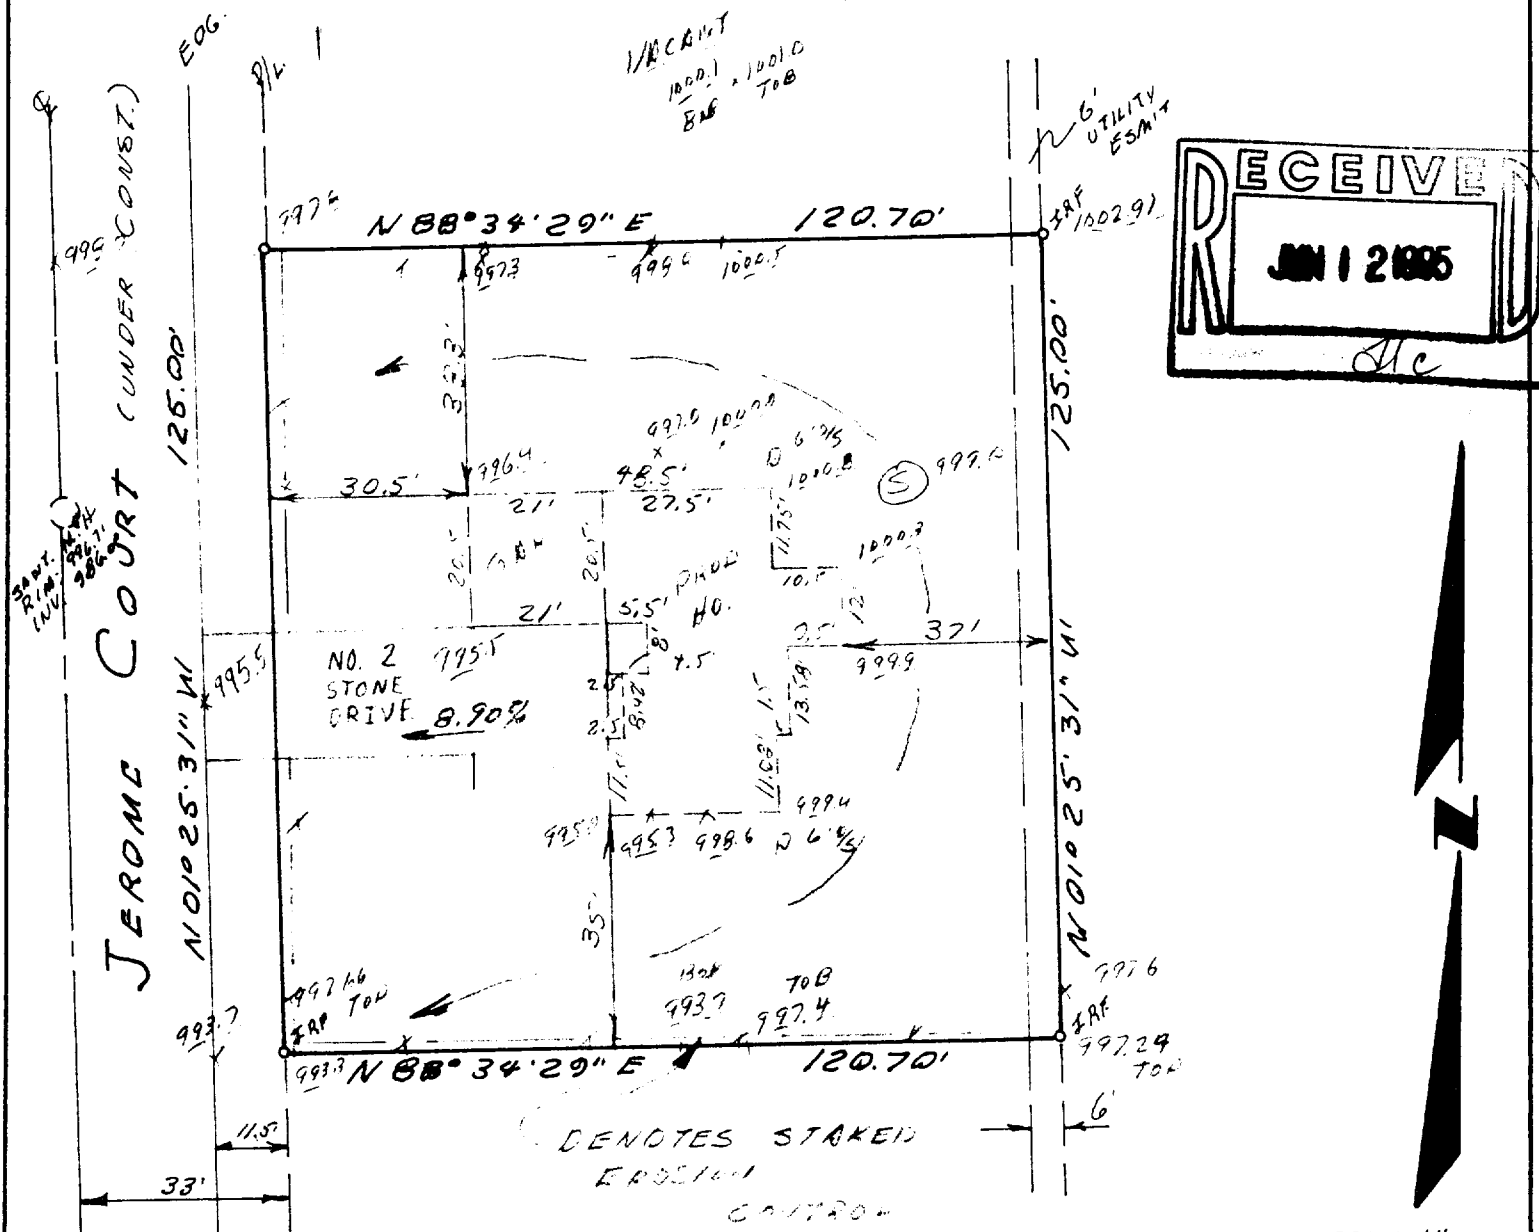


- HOUSE STAKED ON LINE
- ELEV'S MARK ON CITY MAP
- SUGG GAR SLAB 10004
- SUGG YRNG GRD 100057

VACANT
993.0 996.3
8.0 7.0

NOTE: SUGGESTED YARD GRADE
MUST BE APPROVED BY THE
OWNER AND MUNICIPALITY.

STATE OF WISCONSIN
COUNTY OF RACINE

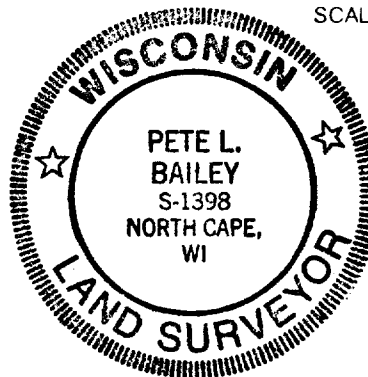

The above described property has been surveyed under my direction and the above map is a correct representation thereof.

Dated at NORTH CAPE, this 23rd day of MAY, 19 95.

Recertified

Registered Land Surveyor

40-41

JOB NO. 95122

004-929