


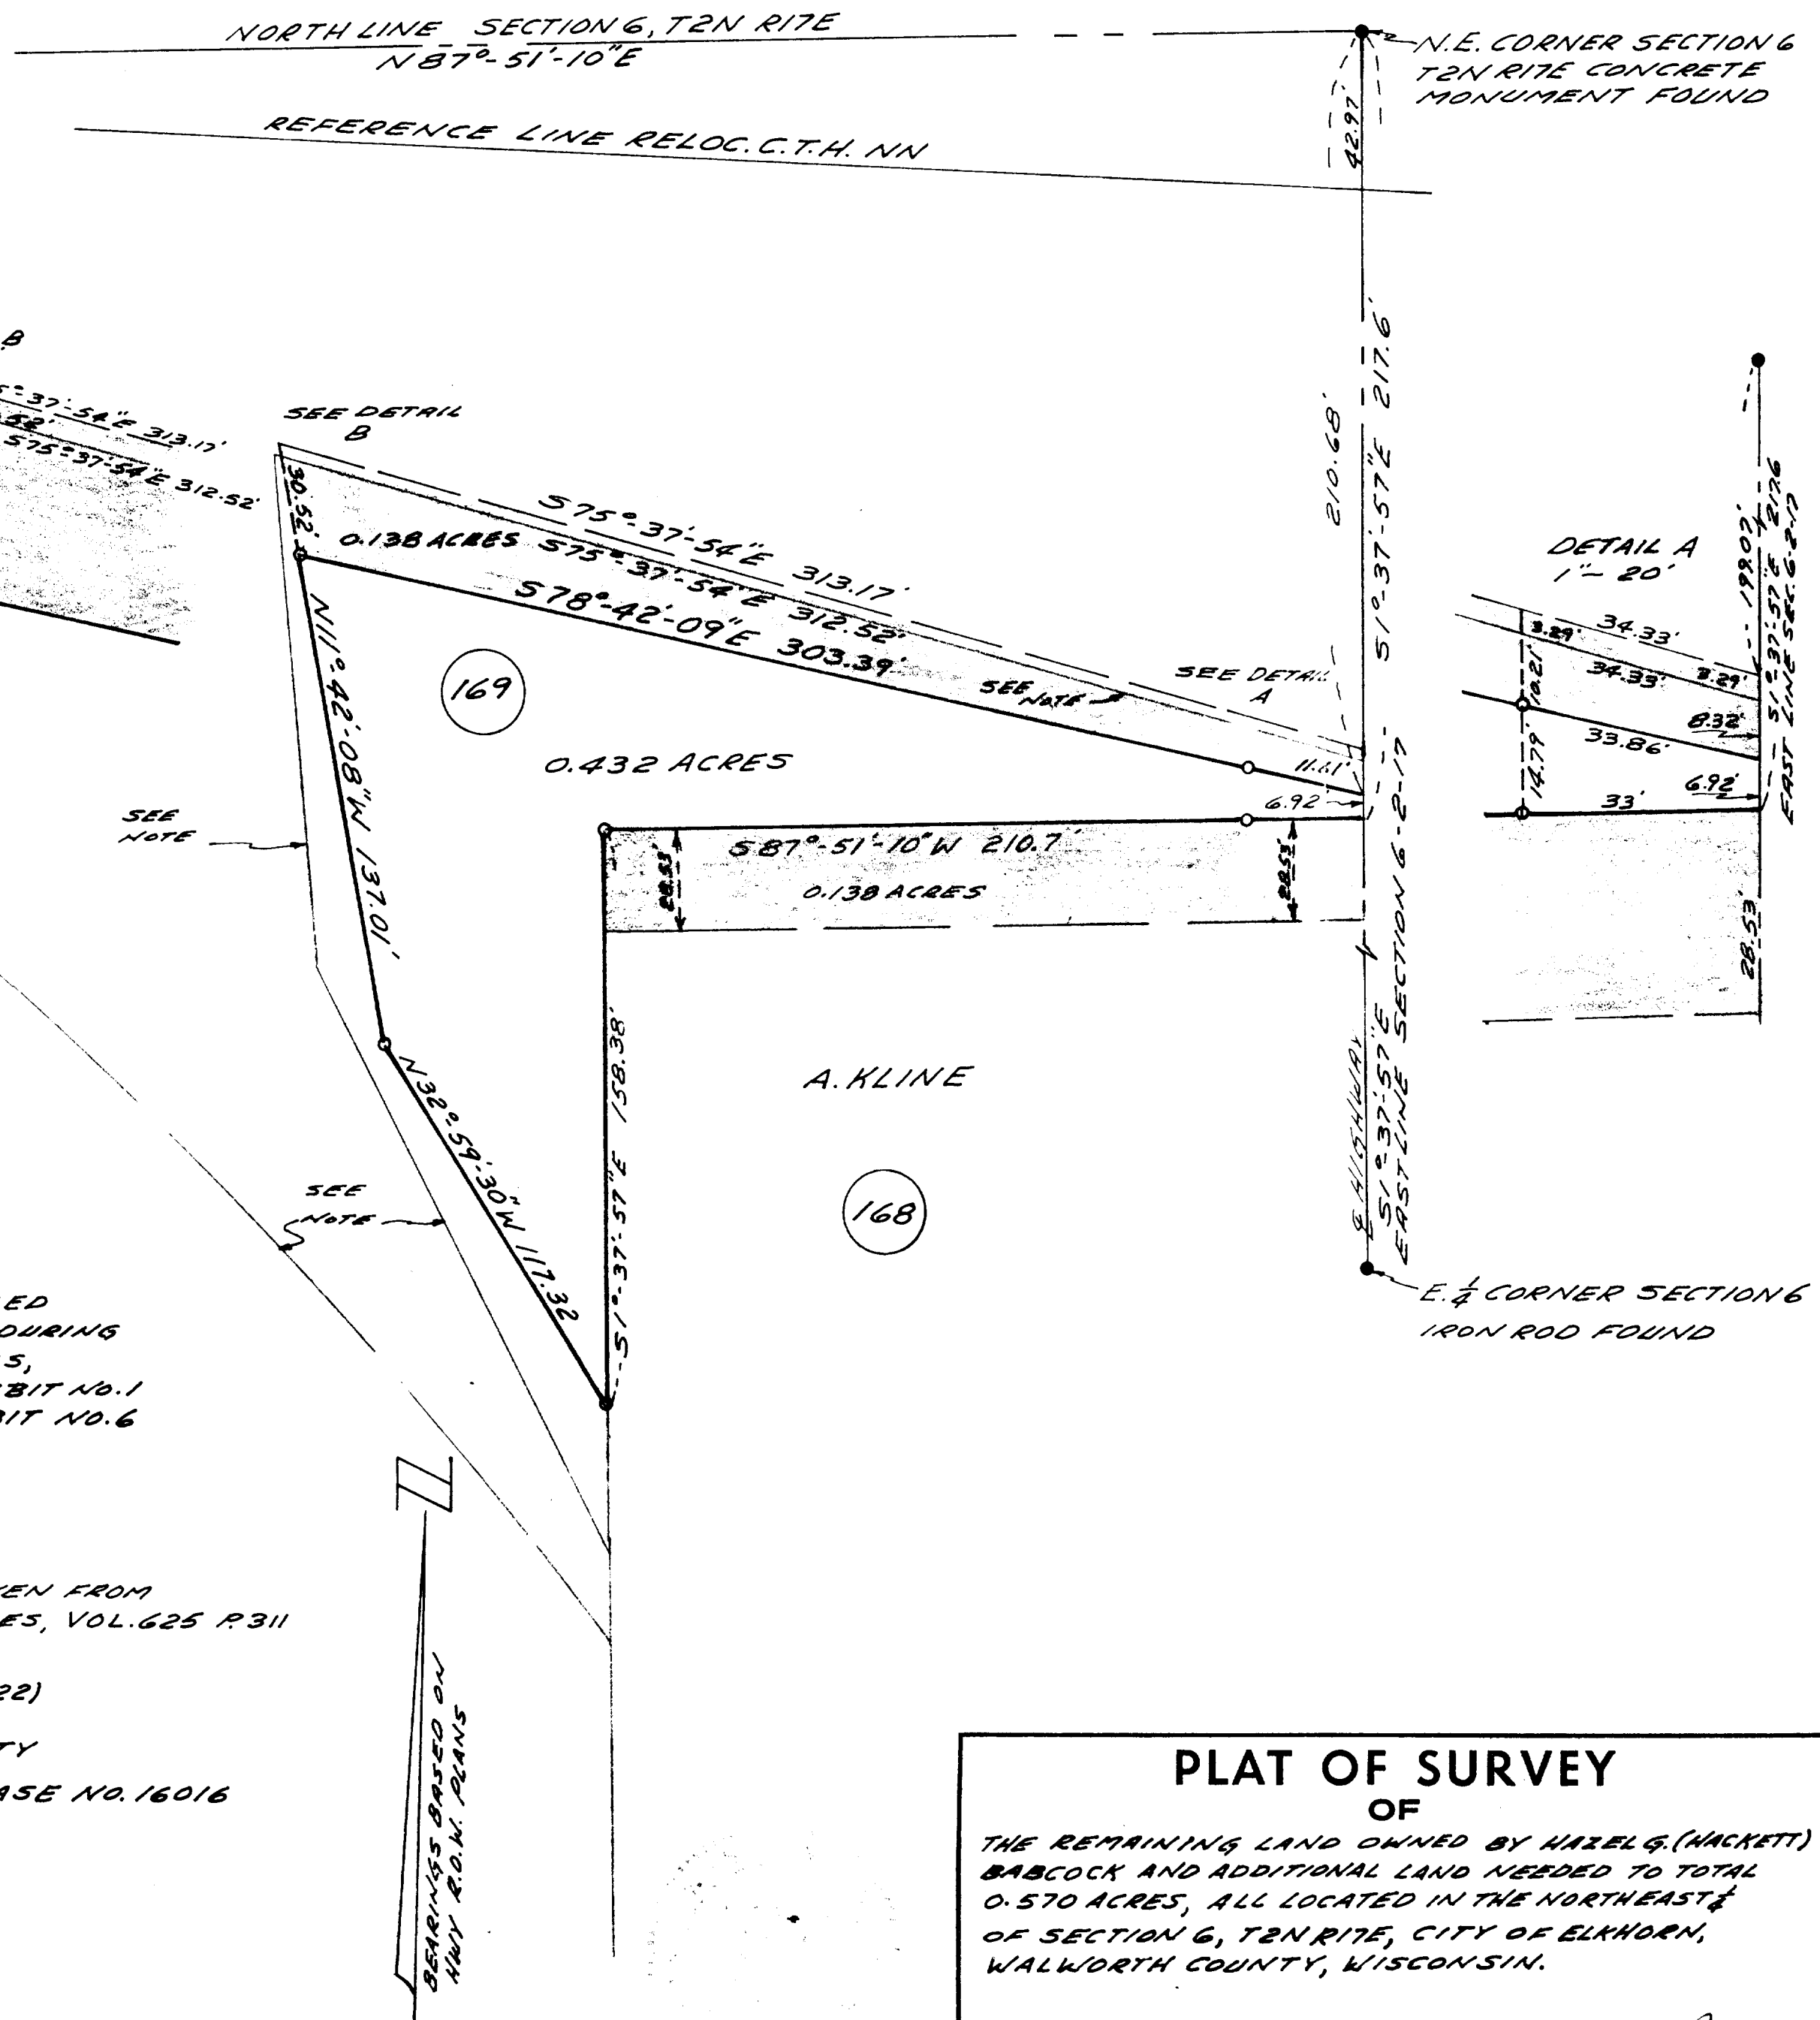

PLAT OF SURVEY
OF
THE REMAINING LAND OWNED BY HAZEL G. (HACKETT)
BABCOCK AND ADDITIONAL LAND NEEDED TO TOTAL
0.570 ACRES, ALL LOCATED IN THE NORTHEAST 1/4
OF SECTION 6, T2N R17E, CITY OF ELKHORN,
WALWORTH COUNTY, WISCONSIN.

Thomas P. Jensen
SURVEYOR 5-1084

SCALE 1" = 40'

DATE JAN. 1973