


BM - SOUTH BOLT, TOP
OF HYDRANT @
WASHINGTON AND
COURT ST. -
ELEV. 1028.64



SCALE 1"=20'

● TREE
⊗ POWER POLE
○ LIGHT POLE

WASHINGTON STREET

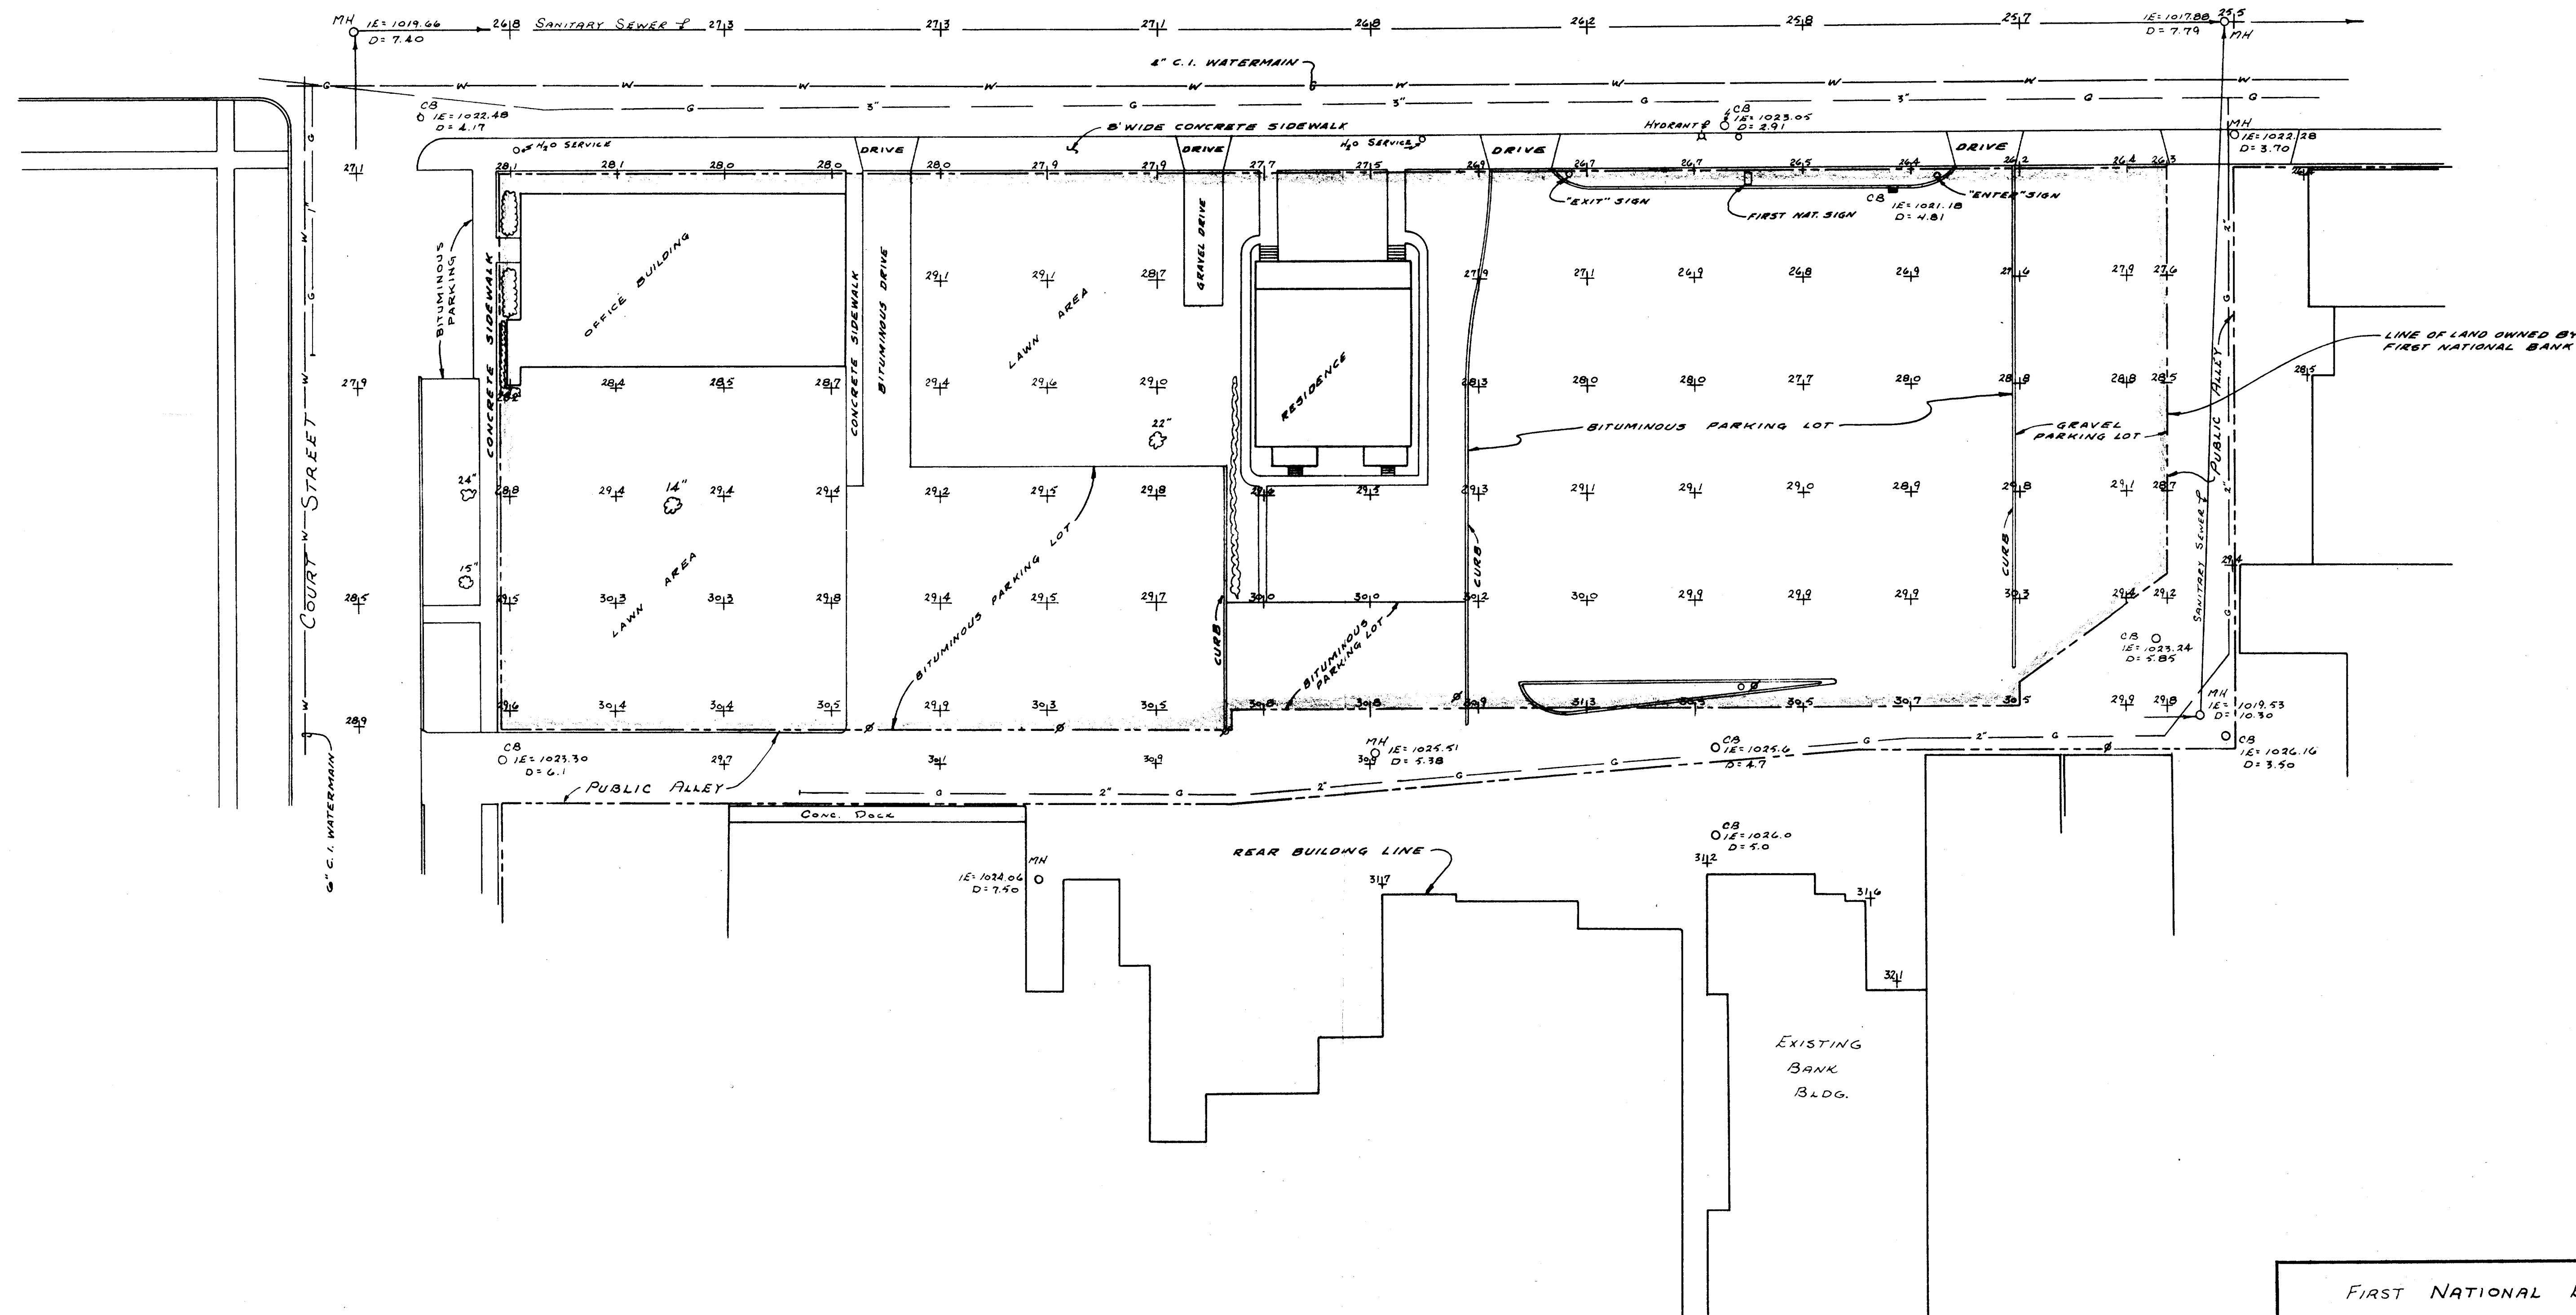

FIRST NATIONAL BANK
ELKHORN, WISCONSIN

TOPOGRAPHY MAP

DRAWN BY G.G.V.	JENSEN & JOHNSON CIVIL ENGINEERS ELKHORN, WIS. DATE DECEMBER 1972	SCALE: 1"=20'
CHECKED BY <i>Clayton Jensen</i>		REVISED
APPROVED BY		SHEET NO. 1 OF 1

