


Plat of Survey



of
Unit 916 of Eastown Manor Condominium,
located in the Southwest 1/4 of Section 5, Town 2 North,
Range 17 East, City of Elkhorn, Walworth County, Wisconsin.

Surveyed for: **James Mawhinney**
704 East Geneva Street * P.O. Box 489
Delavan, Wisconsin. 53115

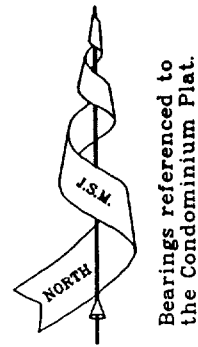

Notes:

1. Elevations referenced to the manhole rim East of Unit 916. Assumed as 100.00.
2. Proposed structures are shown as instructed by the owner. Structures were not field staked by the surveyor. All setbacks must be approved by the building inspector.

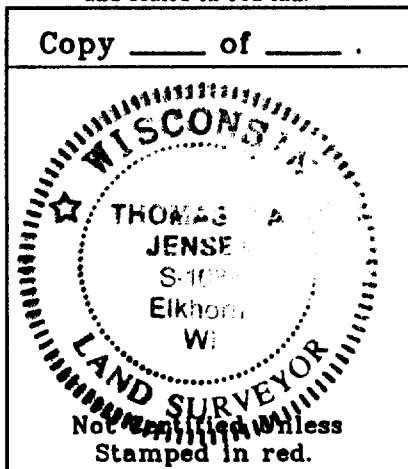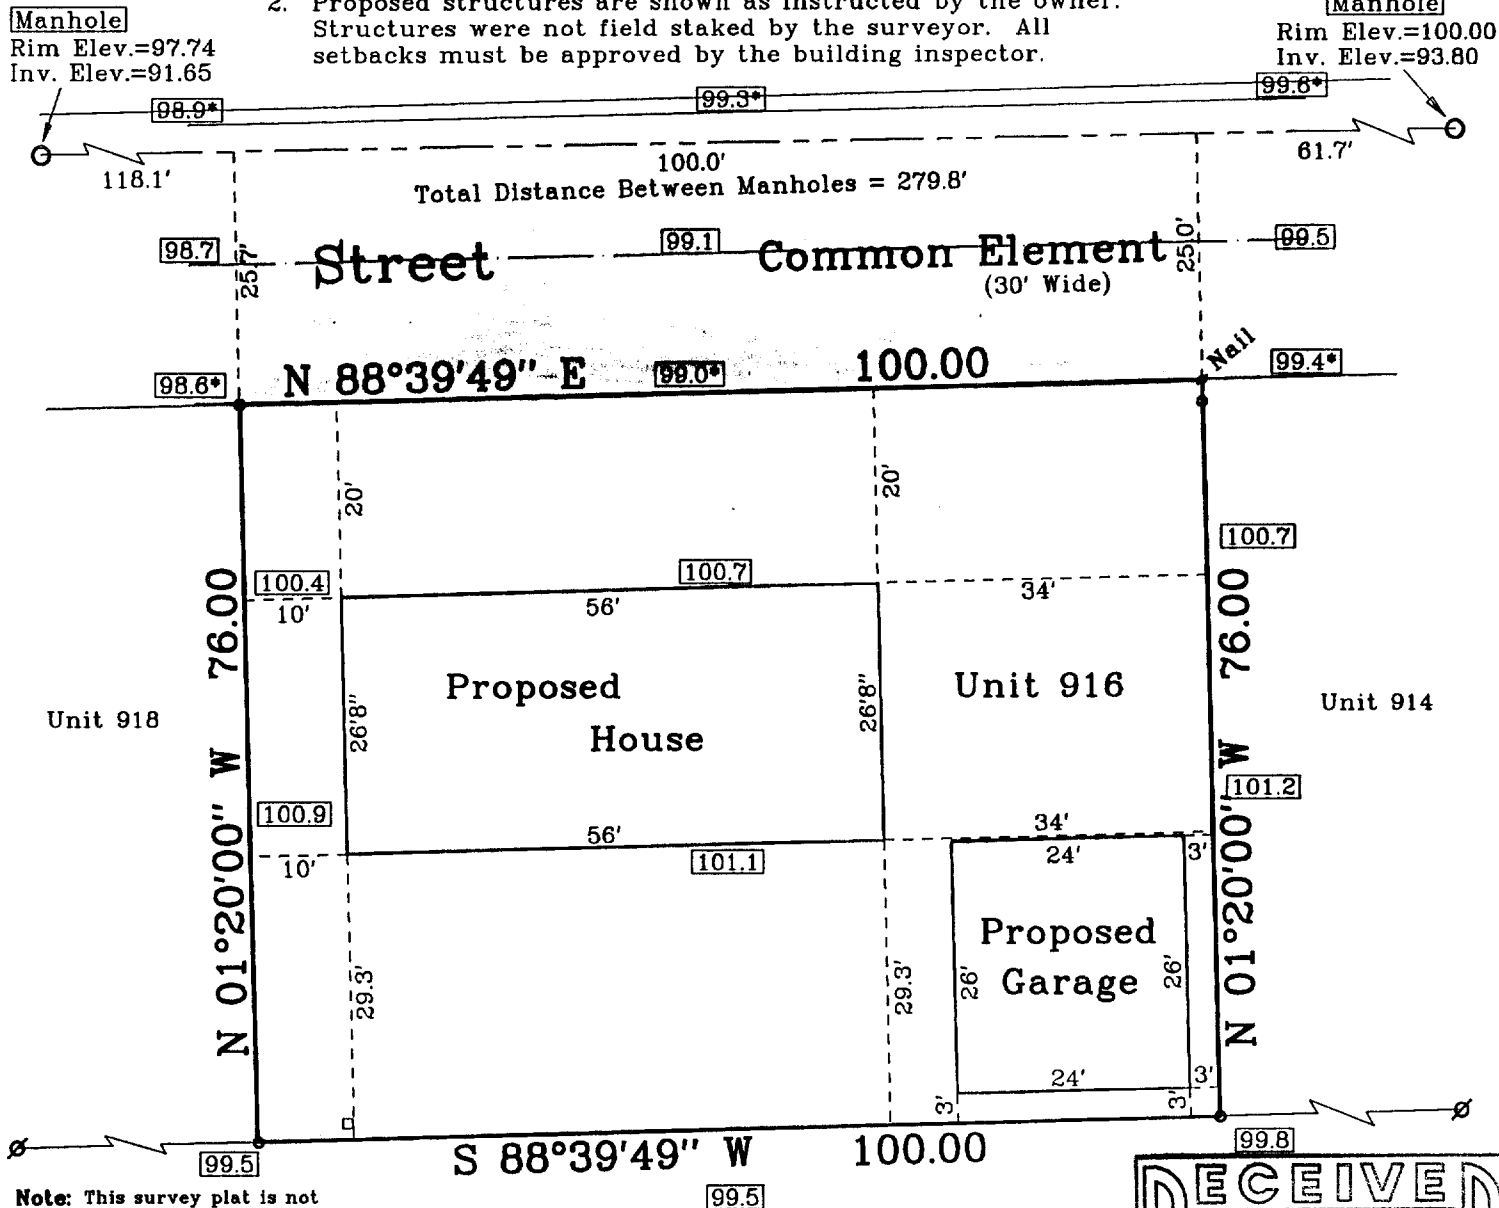

Common Area

Buffer Strip (30' Wide)


Copyright © 1995 by Jensen Surveying & Mapping S.C.

All rights reserved. No part of this survey plat may be reproduced or transmitted in any form by any means - graphic, electronic, or mechanical, including photocopying, tracing, or information storage and retrieval systems - without permission in writing from Thomas P.A. Jensen, Jensen Surveying & Mapping S.C.

I, Thomas P.A. Jensen, Wisconsin Registered Land Surveyor, do hereby certify that this survey was performed by me, or under my direction in full compliance with the owner's / agent's instructions and Chapter A-E 7 of the Wisconsin Administrative Code "Minimum Standards for Property Surveys"; and that this map is as accurate representation thereof to the best of my knowledge and belief.

Date: Aug 75

Thomas P.A. Jensen R.L.S. 1084

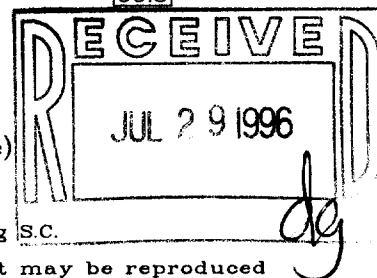


Legend

- Found Iron Pipe
- Found Iron Rod, 1/2" dia.
- Manhole
- Electric Pedestal
- Spot Elevation
- Spot Elevation at the edge of pavement (top)
- Blacktop Surface

Jensen Surveying & Mapping S.C.
45 South Wisconsin Street P.O. Box 322
Elkhorn, Wisconsin. 53121
Telephone & Facsimile (414) 723-3434

Scale in feet: 1" = 20'

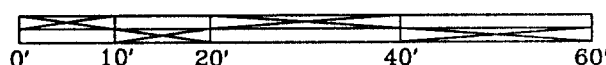

Mapping Date: Aug. 24, 1995.

Revisions:

Sheet 1 of 1 Sheets

Job Reference No.

1995.069

YDT-916

004-998