


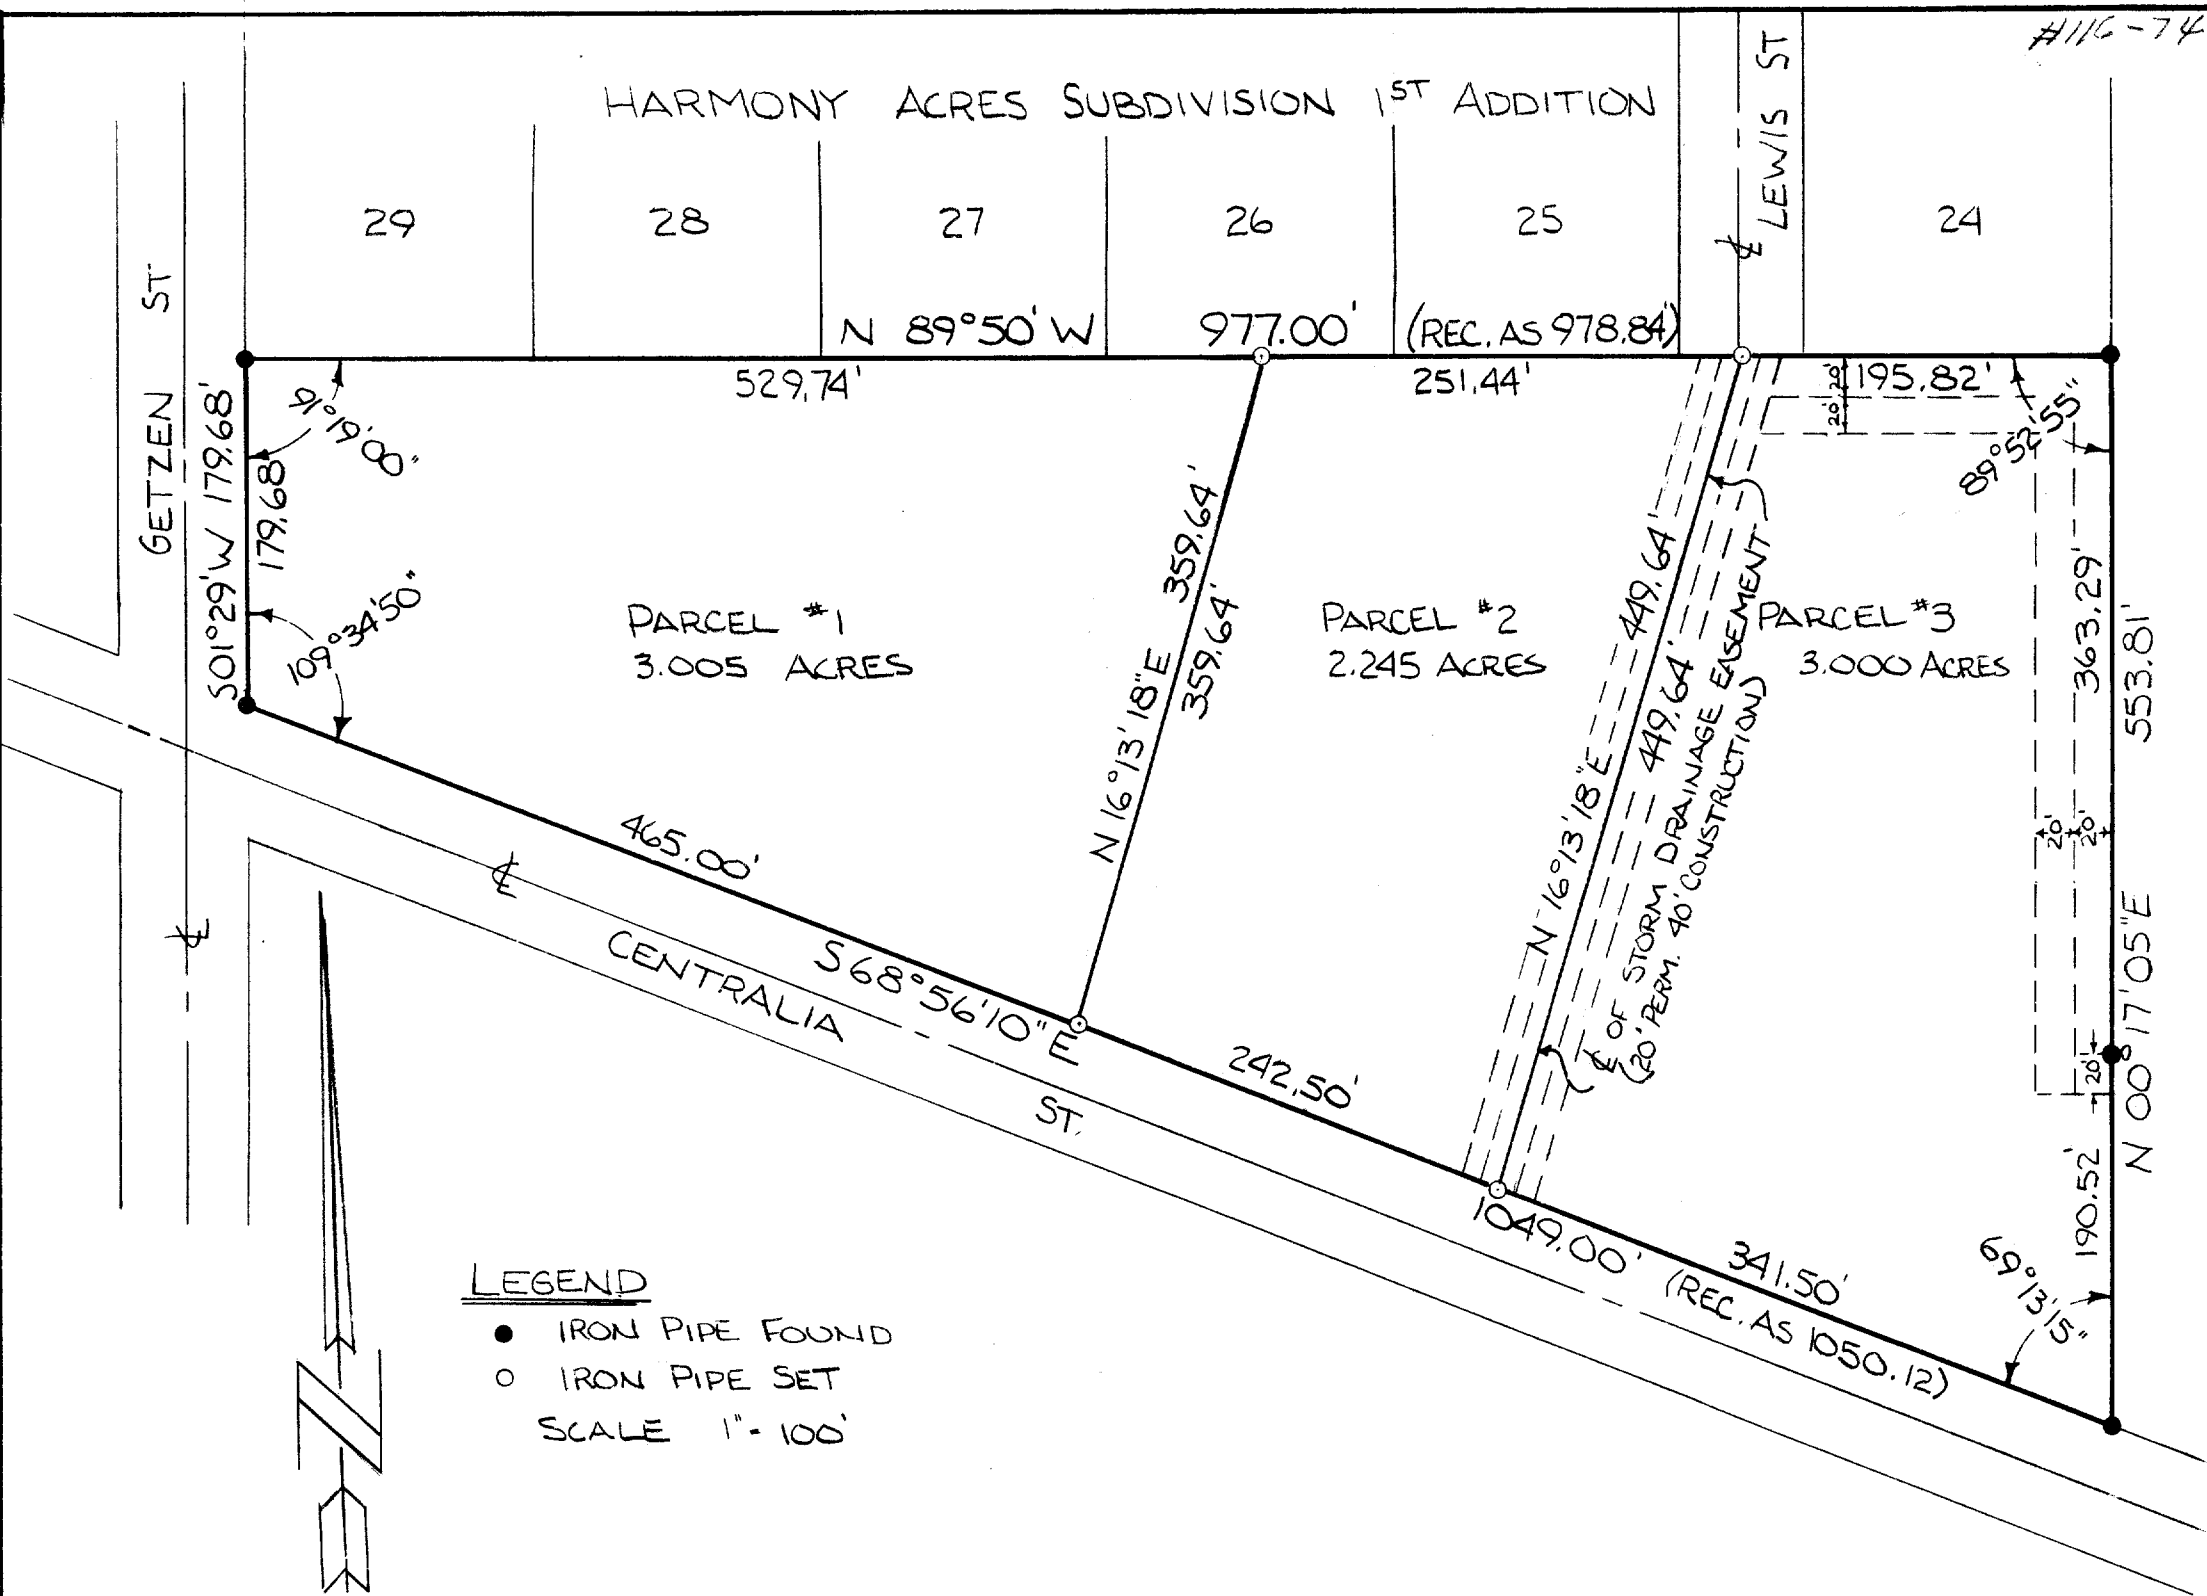

DESCRIPTION (PARCEL #1):

Commencing at the SW corner of Harmony Acres Subdivision 1st Addition, a subdivision located in the NE $\frac{1}{4}$ and NW $\frac{1}{4}$ of the NW $\frac{1}{4}$ of Section 6, T2N, R17E., City of Elkhorn, County of Walworth, State of Wisconsin, said point also being the Place of Beginning; thence S 01°29' W 179.68 feet along the E'ly line of Getzen St. to a point in the N'ly line of Centralia St.; thence S 68°56'10" E 465.00 feet, along said N'ly line of Centralia St.; thence N 16°13'18" E 359.64 feet to a point in the South line of Harmony Acres Subdivision 1st Addition; thence N 89°50' W 529.74 feet along said subdivision line to the Place of Beginning, containing 3.005 acres of land, more or less.

DESCRIPTION (PARCEL #2):

Commencing at the SW corner of Harmony Acres Subdivision 1st Addition, a subdivision located in the NE $\frac{1}{4}$ and NW $\frac{1}{4}$ of the NW $\frac{1}{4}$ of Section 6, T2N, R17E., City of Elkhorn, County of Walworth, State of Wisconsin; thence S 01°29' W 179.68 feet along the E'ly line of Getzen St. to a point in the N'ly line of Centralia St.; thence S 68°56'10" E 465.00 feet along said N'ly line of Centralia St., to the Place of Beginning; thence continue S 68°56'10" E 242.50 feet along said N'ly line of Centralia St. thence N 16°13'18" E 449.64 feet to a point in the South line of Harmony Acres Subdivision 1st Addition; thence N 89°50' W 251.44 feet along said subdivision line; thence S 16°13'18" W 359.64 feet to the Place of Beginning, containing 2.245 acres of land, more or less. Parcel #2 also subject to a storm drainage easement, said easement being a 20' wide permanent easement and a 40' wide construction easement, the centerline of which is the East line of the above described Parcel #2.

DESCRIPTION (PARCEL #3):


Commencing at the SW corner of Harmony Acres Subdivision 1st Addition, a subdivision located in the NE $\frac{1}{4}$ and NW $\frac{1}{4}$ of the NW $\frac{1}{4}$ of Section 6, T2N, R17E., City of Elkhorn, County of Walworth, State of Wisconsin; thence S 01°29' W 179.68 feet along the E'ly line of Getzen St. to a point in the N'ly line of Centralia St.; thence S 68°56'10" E 707.50 feet along said N'ly line of Centralia St., to the Place of Beginning; thence continue S 68°56'10" E 341.50 feet along said N'ly line of Centralia St. thence N 00°17'05" E 553.81 feet to the SE corner of the aforementioned Harmony Acres Subdivision 1st Addition; thence N 89°50' W 195.82 feet along the South line of said subdivision; thence S 16°13'18" W 449.64 feet to the Place of Beginning, containing 3.000 acres of land, more or less. Parcel #3 also subject to a storm drainage easement, said easement being a 20' wide permanent easement and a 40' wide construction easement, the centerline of which is the West line of the above described Parcel #3. Parcel #3 is also subject to a 20' wide permanent easement and a 40' wide construction easement the North line of which is described as the North line of said Parcel #3, and a 20' wide permanent easement and 40' wide construction easement the East line of which is the North 383.29 feet of the East line of said Parcel #3.

CERTIFICATE:

I, Joseph M. Biagi, surveyor, do hereby certify that I have surveyed the lands hereon described.

DATE:

November 26, 1974

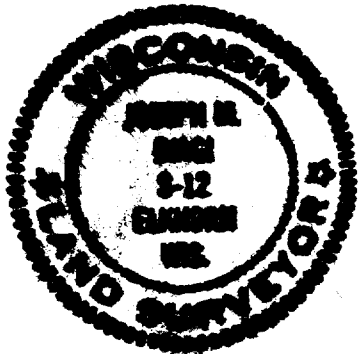

Joseph M. Biagi
Joseph M. Biagi
Elkhorn, WI. RLS #12