


WALWORTH COUNTY
SURVEYING & MAPPING
LAKE GENEVA, WISCONSIN
414-248-0505

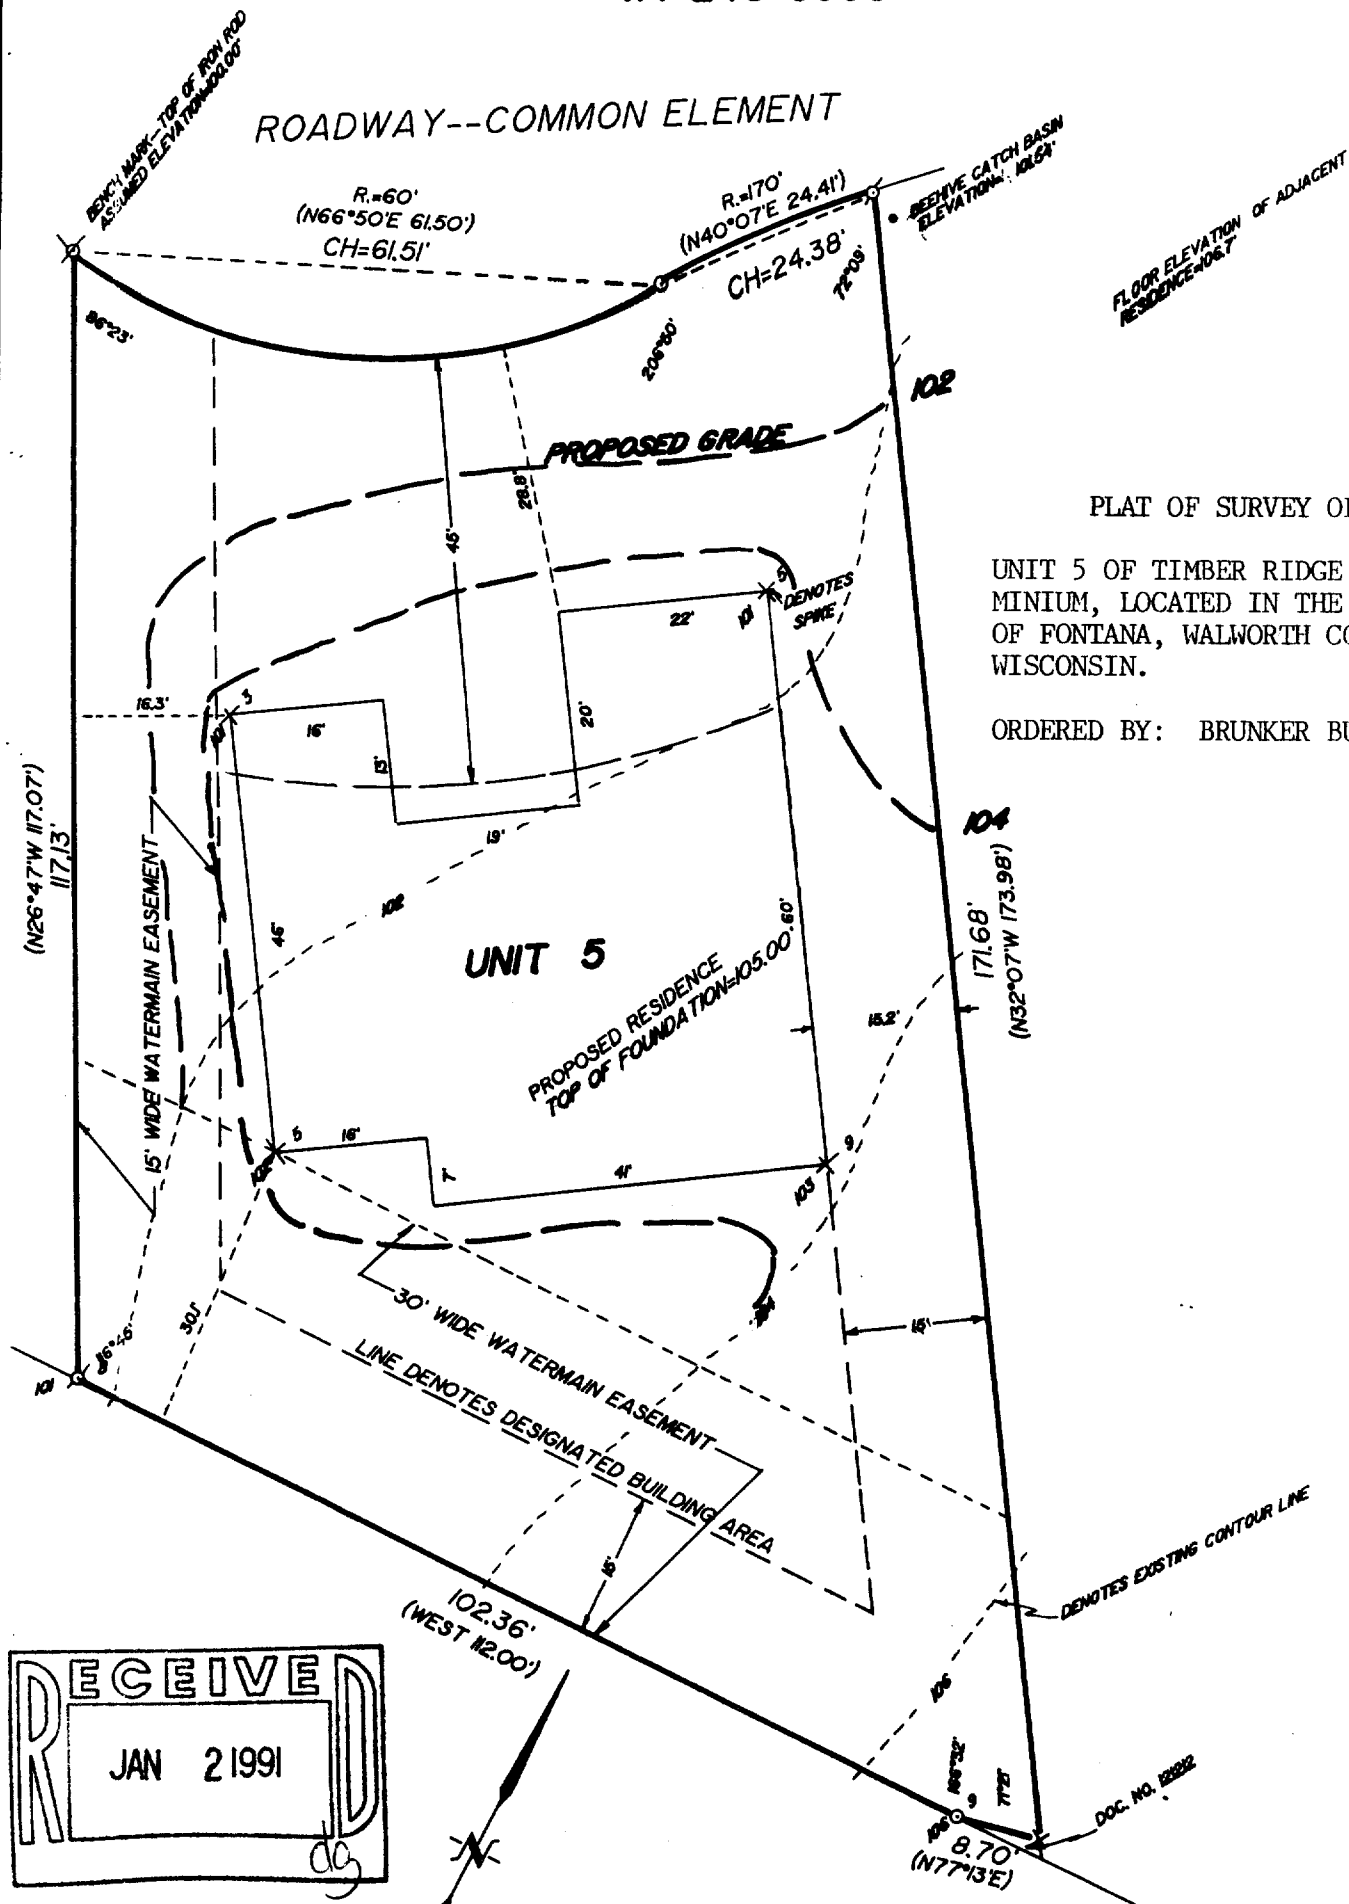

PLAT OF SURVEY OF
UNIT 5 OF TIMBER RIDGE CONDO-
MINIUM, LOCATED IN THE VILLAGE
OF FONTANA, WALWORTH COUNTY,
WISCONSIN.

ORDERED BY: BRUNKER BUILDERS

I HEREBY CERTIFY THAT I HAVE SURVEYED THE ABOVE DESCRIBED PROPERTY AND THAT
THE ABOVE MAP IS A TRUE REPRESENTATION THEREOF AND SHOWS THE SIZE AND
LOCATION OF THE PROPERTY, ITS EXTERIOR BOUNDARIES, THE LOCATION OF ALL VISIBLE
STRUCTURES AND DIMENSIONS OF ALL PRINCIPAL BUILDINGS THEREON, BOUNDARY FENCES,
APPARENT EASEMENTS AND ROADWAYS AND VISIBLE ENCROACHMENTS, IF ANY, TO THE
BEST OF MY KNOWLEDGE AND BELIEF.

THIS SURVEY IS MADE FOR THE USE OF THE PRESENT OWNERS OF THE PROPERTY AND
ALSO THOSE WHO PURCHASE, MORTGAGE OR GUARANTEE THE TITLE THEREIN WITHIN
ONE (1) YEAR FROM DATE HEREOF.

Robert M. Baerwald
ROBERT M. BAERWALD
WISCONSIN REGISTERED LAND SURVEYOR S-1508

DATE *Oct 8, 1989*
JOB NO. 2150

NOTE: THIS IS NOT A CERTIFIED COPY UNLESS SEALED.

REVISED: NOV. 3, 1989

- Ø - IRON PIPE FOUND
- Ø - IRON ROD FOUND
- × - RAILROAD SPIKE FOUND
- - IRON PIPE PLACED
- () - RECORDED AS