



ABELL
SURVEYING & MAPPING
DELAVER, WISCONSIN 53115
414-728-6737

SCALE 1"=10'
LEGEND
□ - IRON PIPE FOUND
○ - IRON ROD SET
MH - MANHOLE COVER

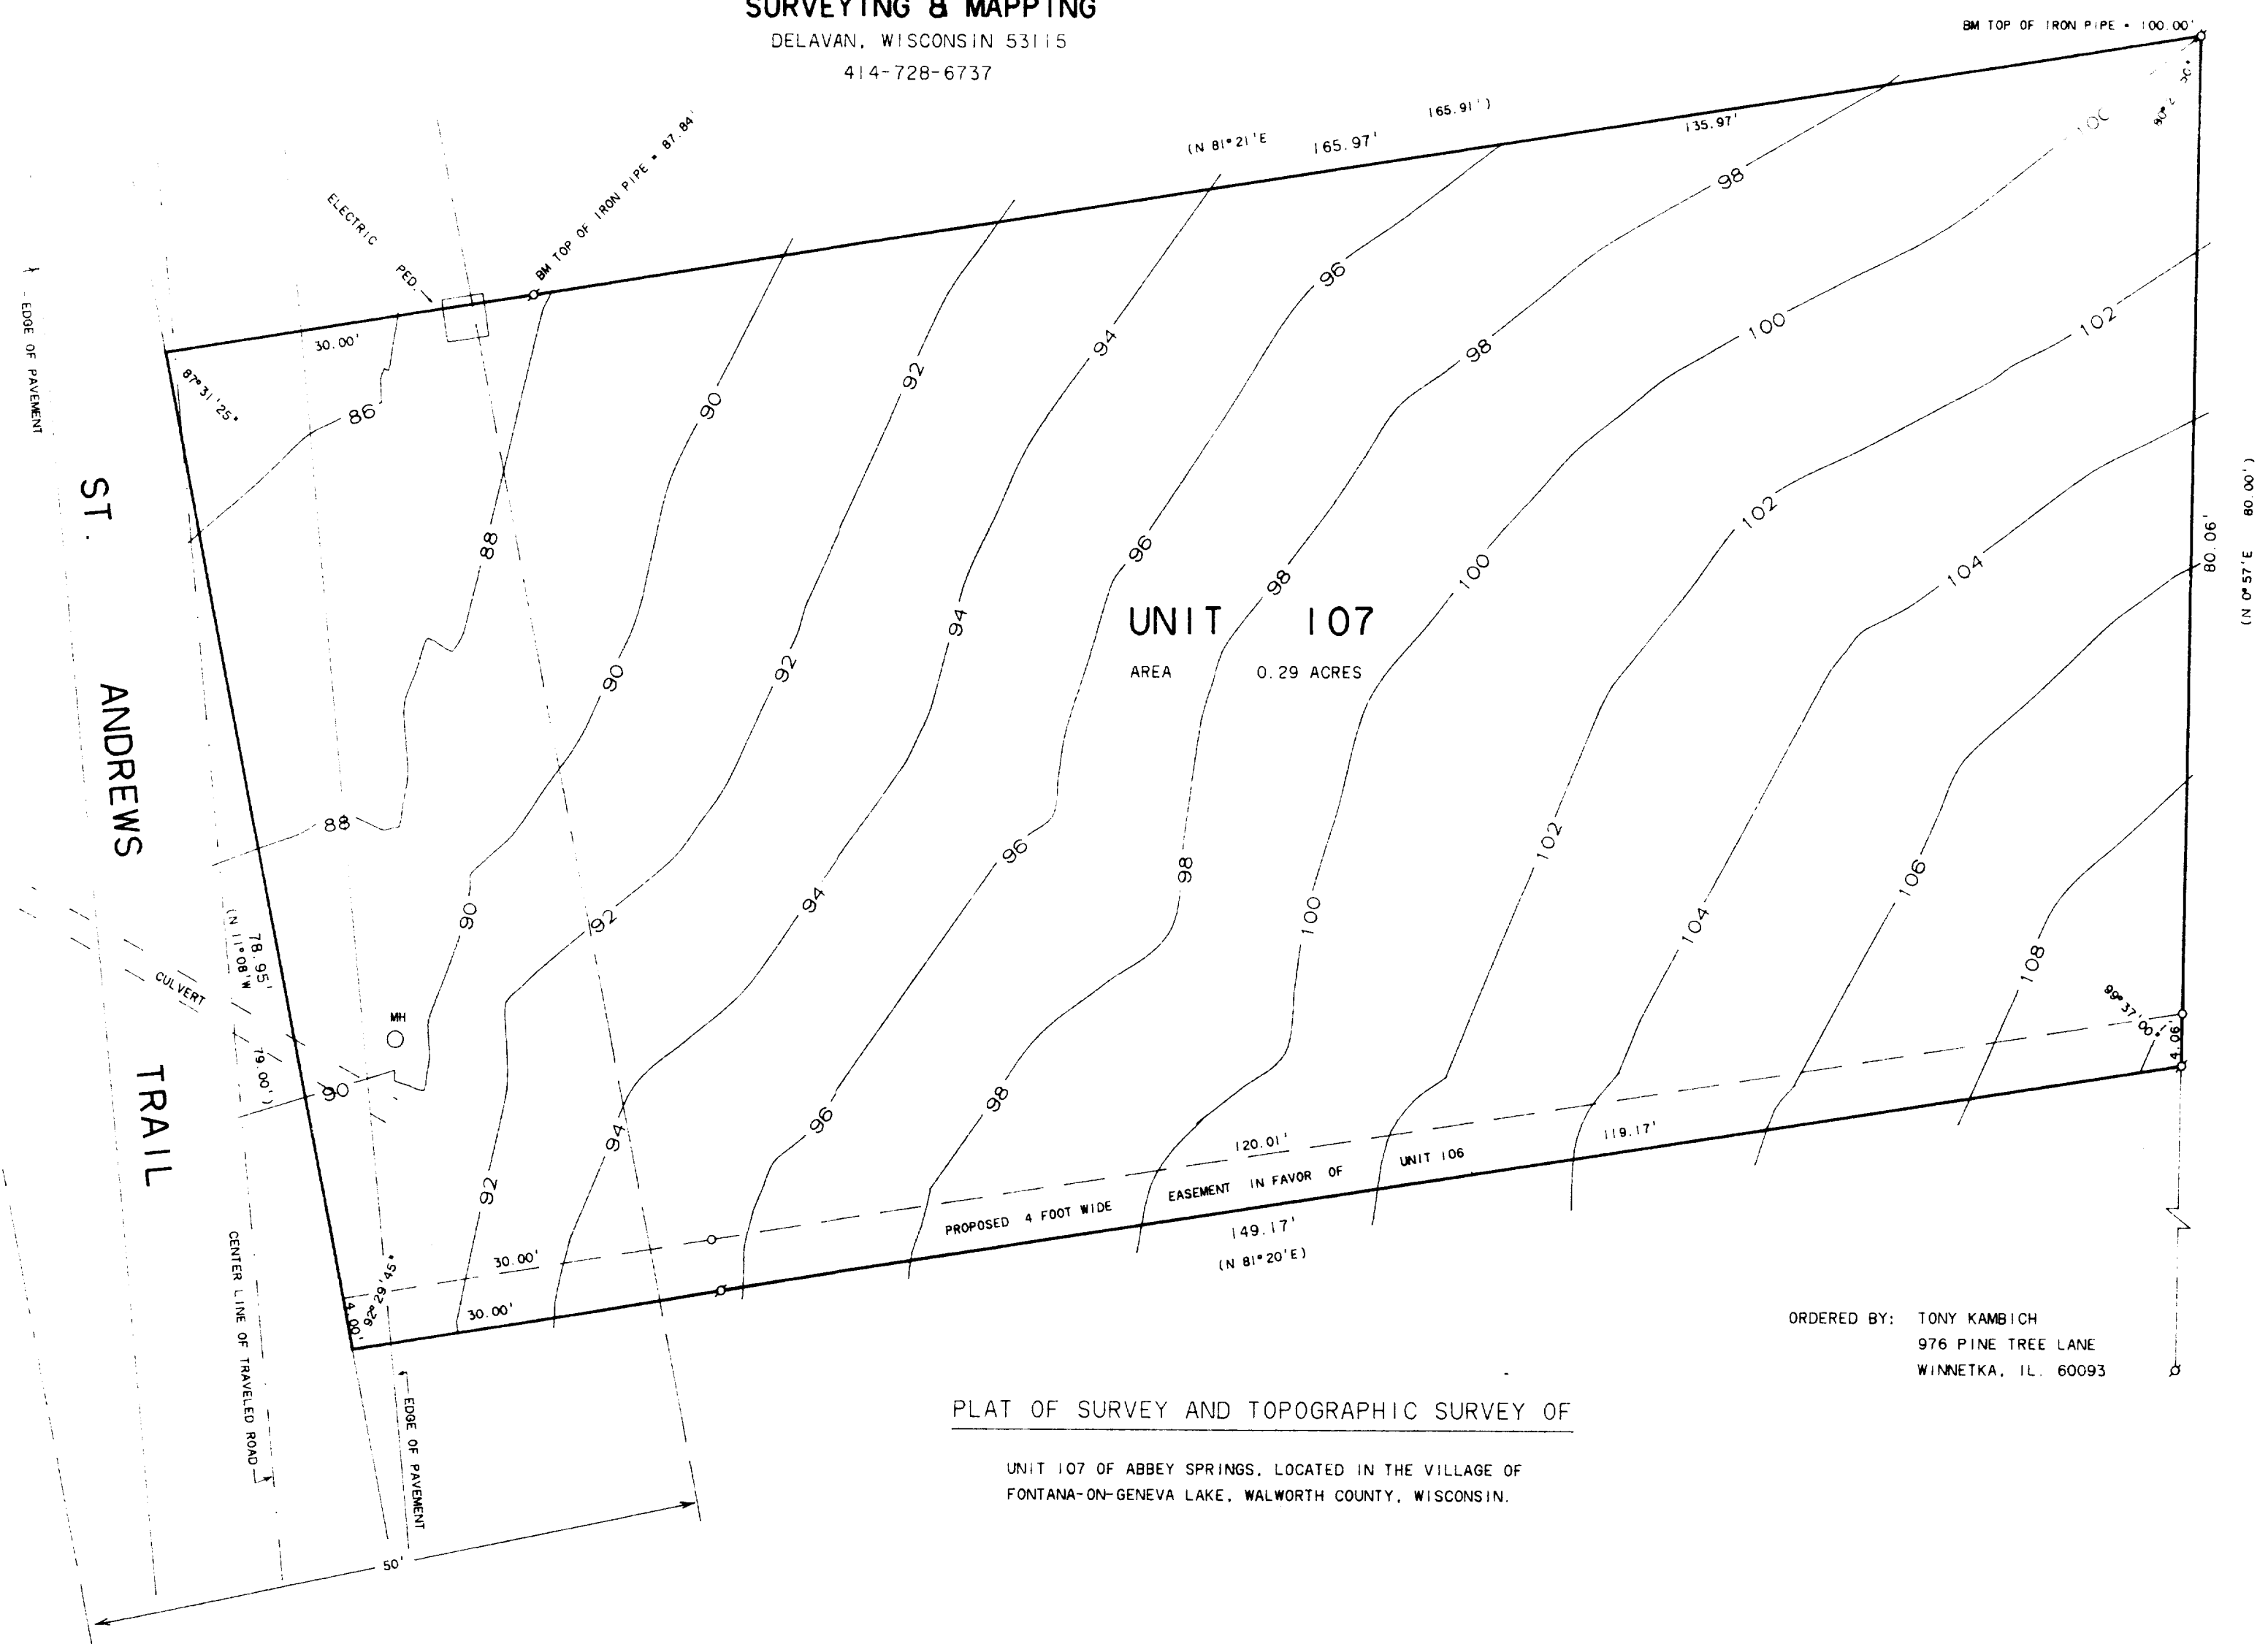

ORDERED BY: TONY KAMBICH
976 PINE TREE LANE
WINNETKA, IL. 60093

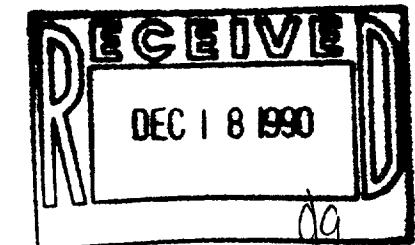

I, DAVID F. ABELL, DO HEREBY CERTIFY THAT I HAVE SURVEYED THE PROPERTY HEREON DESCRIBED ACCORDING TO THE OFFICAL RECORDS AND THAT THE PLAT HEREON IS A CORRECT REPRESENTATION OF THE PROPERTY LINES TO THE BEST OF MY KNOWLEDGE AND BELIEF.

David F. Abell
DAVID F. ABELL
WISCONSIN REGISTERED LAND SURVEYOR, S-1596

October 25, 1990
DATE JOB NUMBER 89206
NOTE: THIS IS NOT A CERTIFIED COPY UNLESS SEALED.

005-1087

SCDB 30107