

PLAT OF SURVEY OF

LOT 26 & PART OF LOT 25, BLOCK 1,
INDIAN HILLS SUBDIVISION, FONTANA-
ON-GENEVA LAKE, WALWORTH COUNTY,
WISCONSIN, AS DESCRIBED BELOW.



SURVEYED FOR: DONALD TOEPPEN
42 WHITE OAK CIRCLE
ST. CHARLES, IL 60174

Lot 26 Block 1 Indian Hills, being a Subdivision in Government Lot 4 in Sec. 14 Township 1 North, Range 16 East Walworth County, Wisconsin; ALSO, Part of Lot 25 of Block 1 of Indian Hills Subdivision, which subdivision is located in Section 14 Township 1 North Range 16 East of Walworth County, Wisconsin, described as follows, to-wit: Commencing at the most Southerly corner of Lot 25; thence Northeasterly along the line of said Lot 25, 58.62 feet to the place of beginning; thence North 23° 20' East 106.27 feet to a point on the East line of said Lot 25, which point is located 149.32 feet South of the Northeast corner of said Lot; thence South along the East line of said Lot 25, 46.43 feet thence Southwesterly along the line of said Lot 50.00 feet, thence Southwesterly along the line of said Lot 17.12 feet to the place of beginning.

LEGEND

- FOUND CONC. MON.
- ✱ FOUND IRON PIPE
- EXISTING ELEVATION

MAPPING DATE: 6/1/90

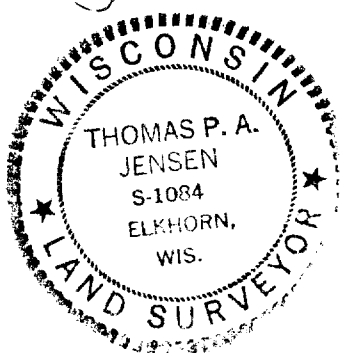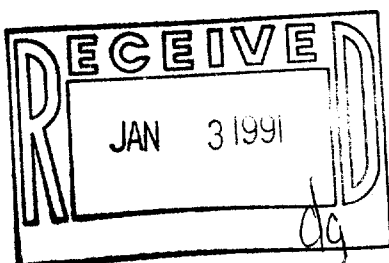


I, Thomas P. A. Jensen, Wisconsin Registered Land Surveyor, hereby certify that this survey was performed by me, or under my direction, in full compliance with the owner's/agent's instructions, and that this map is an accurate representation thereof to the best of my knowledge and belief.

Thomas P. A. Jensen
Thomas P. A. Jensen, R.L.S.-1084
JENSEN SURVEYING & MAPPING, S.C.

Copyright © 1990 by Jensen Surveying & Mapping S.C.

All rights reserved. No part of this survey plat may be reproduced or transmitted in any form by any means - graphic, electronic, or mechanical, including photocopying, tracing, or information storage and retrieval systems - without permission in writing from Jensen Surveying & Mapping S.C.

Jensen Surveying & Mapping S.C.
45 S. Wisconsin St. P.O. Box 322
Elkhorn, Wisconsin. 53121
(414) 723-3434

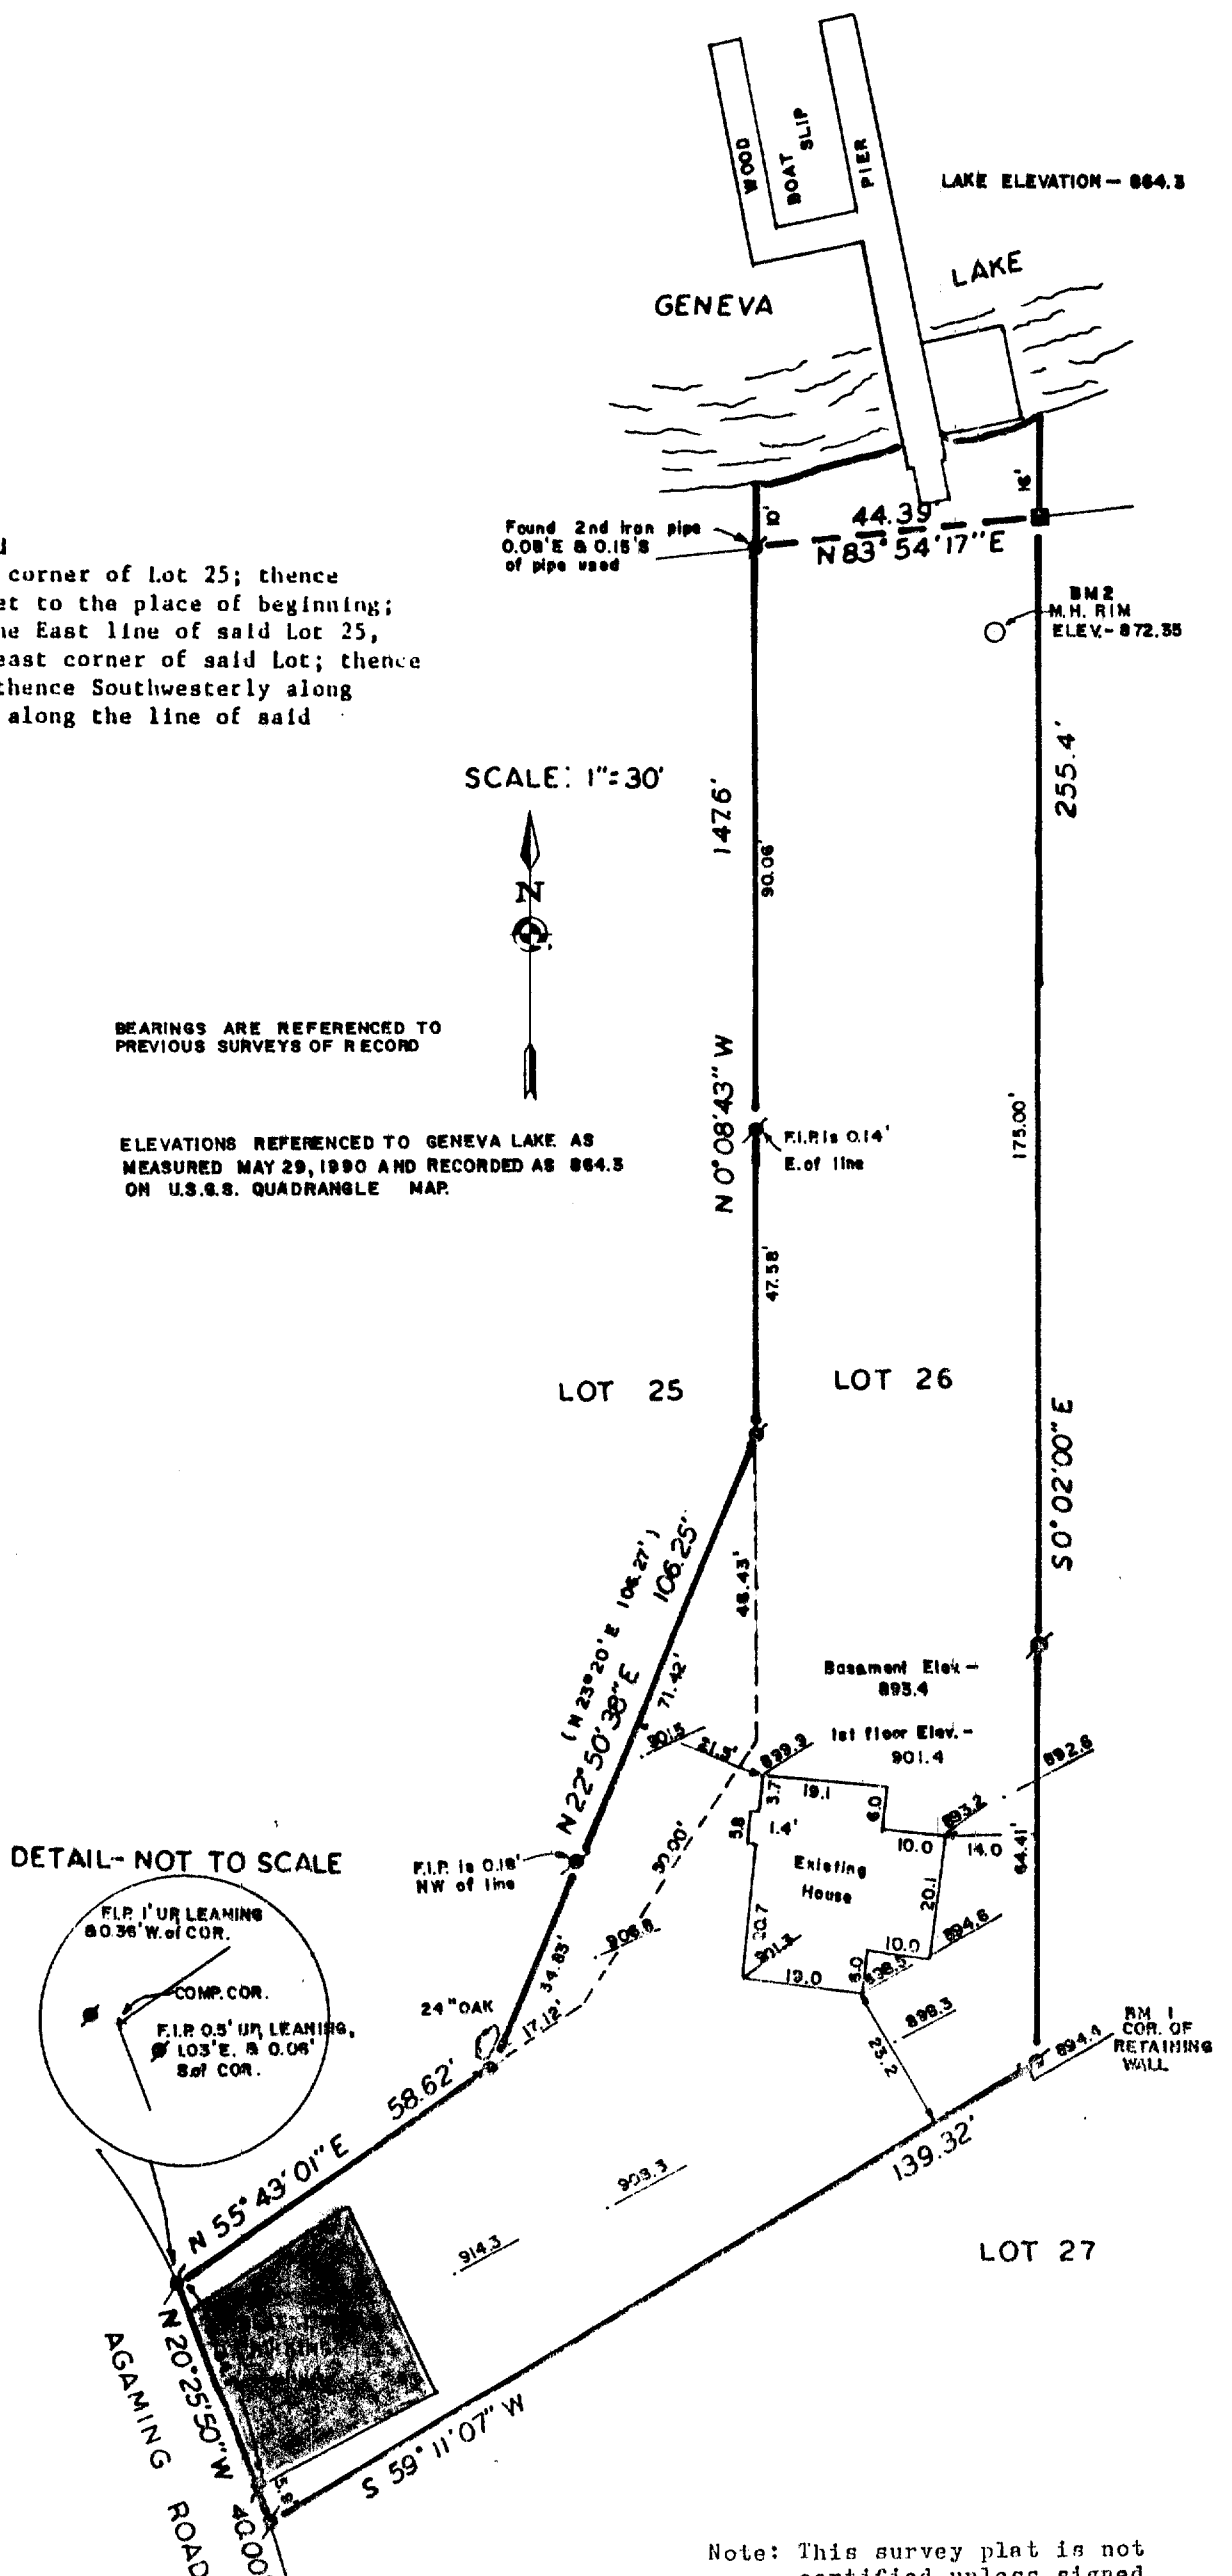

Note: This survey plat is not certified unless signed and sealed in red ink.

SIH 80022
100-1091