


KOLB LAND CONSULTING, INC.
LAND SURVEYING • SUBDIVIDING • LAND PLANNING

LAKE GENEVA, WISCONSIN 53147

WHITEWATER, WISCONSIN 53190

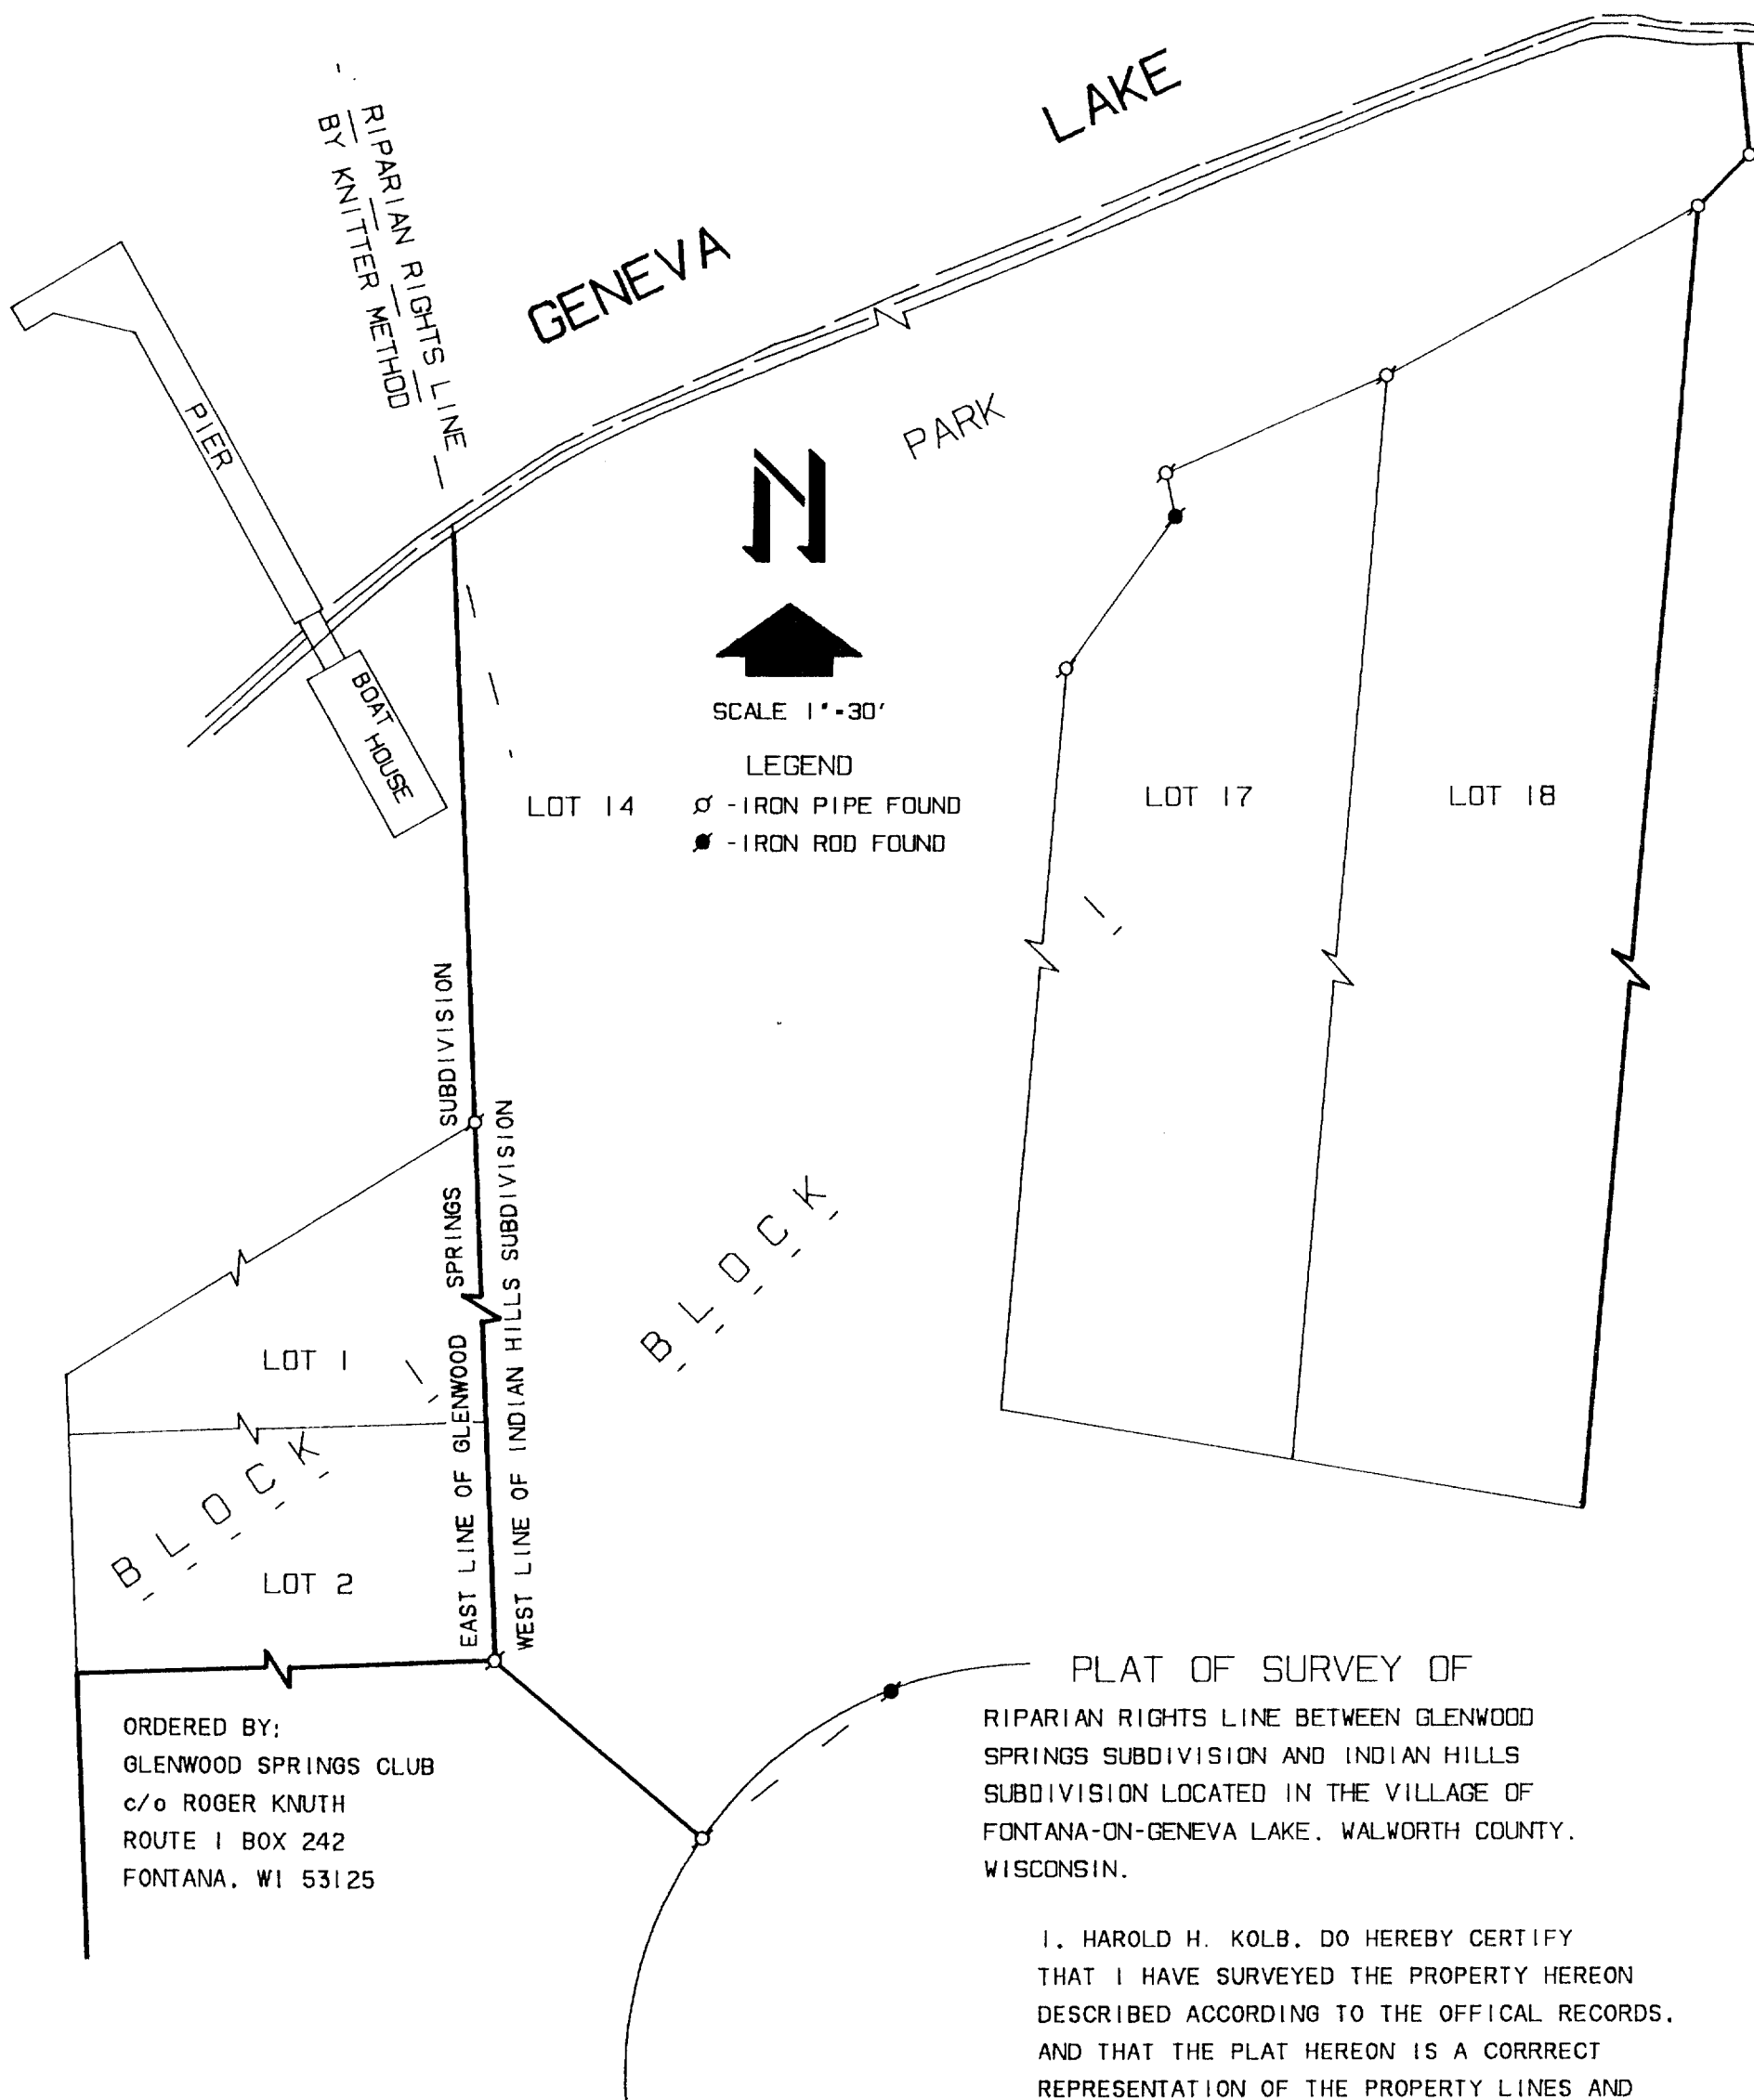


ORDERED BY:
GLENWOOD SPRINGS CLUB
c/o ROGER KNUTH
ROUTE 1 BOX 242
FONTANA, WI 53125

PLAT OF SURVEY OF
RIPARIAN RIGHTS LINE BETWEEN GLENWOOD
SPRINGS SUBDIVISION AND INDIAN HILLS
SUBDIVISION LOCATED IN THE VILLAGE OF
FONTANA-ON-GENEVA LAKE, WALWORTH COUNTY,
WISCONSIN.

I, HAROLD H. KOLB, DO HEREBY CERTIFY
THAT I HAVE SURVEYED THE PROPERTY HEREON
DESCRIBED ACCORDING TO THE OFFICIAL RECORDS,
AND THAT THE PLAT HEREON IS A CORRECT
REPRESENTATION OF THE PROPERTY LINES AND
RIPARIAN RIGHTS LINE TO THE BEST OF MY
KNOWLEDGE AND BELIEF.

SURVEY IS NOT VALID UNLESS SURVEYOR'S
SIGNATURE IS IN RED.

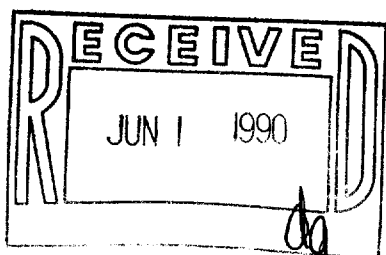

HAROLD H. KOLB
WISCONSIN REGISTERED LAND SURVEYOR, S-187
DATE JANUARY 17, 1990

SIHF 00011
SGS*MISC
SIHF*MISC