


KOLB LAND CONSULTING, INC.
LAND SURVEYING • SUBDIVIDING • LAND PLANNING

LAKE GENEVA, WISCONSIN 53147

WHITEWATER, WISCONSIN 53190

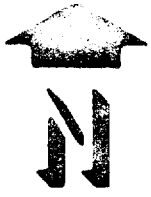


SCALE
1" = 50'

LEGEND
○ — IRON PIPE FOUND
■ — CONCRETE MONUMENT FOUND


PLAT OF SURVEY OF
RIPARIAN RIGHTS LINE ON OUTLOT
71 OF ASSESSOR'S PLAT, VILLAGE
OF FONTANA ON GENEVA LAKE, IN
WALWORTH COUNTY, WISCONSIN.

ORDERED BY:
SKIP BLISS,
% JANESVILLE GAZETTE,
1 SOUTH PARKER DR.
JANESVILLE WI. 53545

RIPARIAN RIGHTS LINES DONE BY KNITTER METHOD.

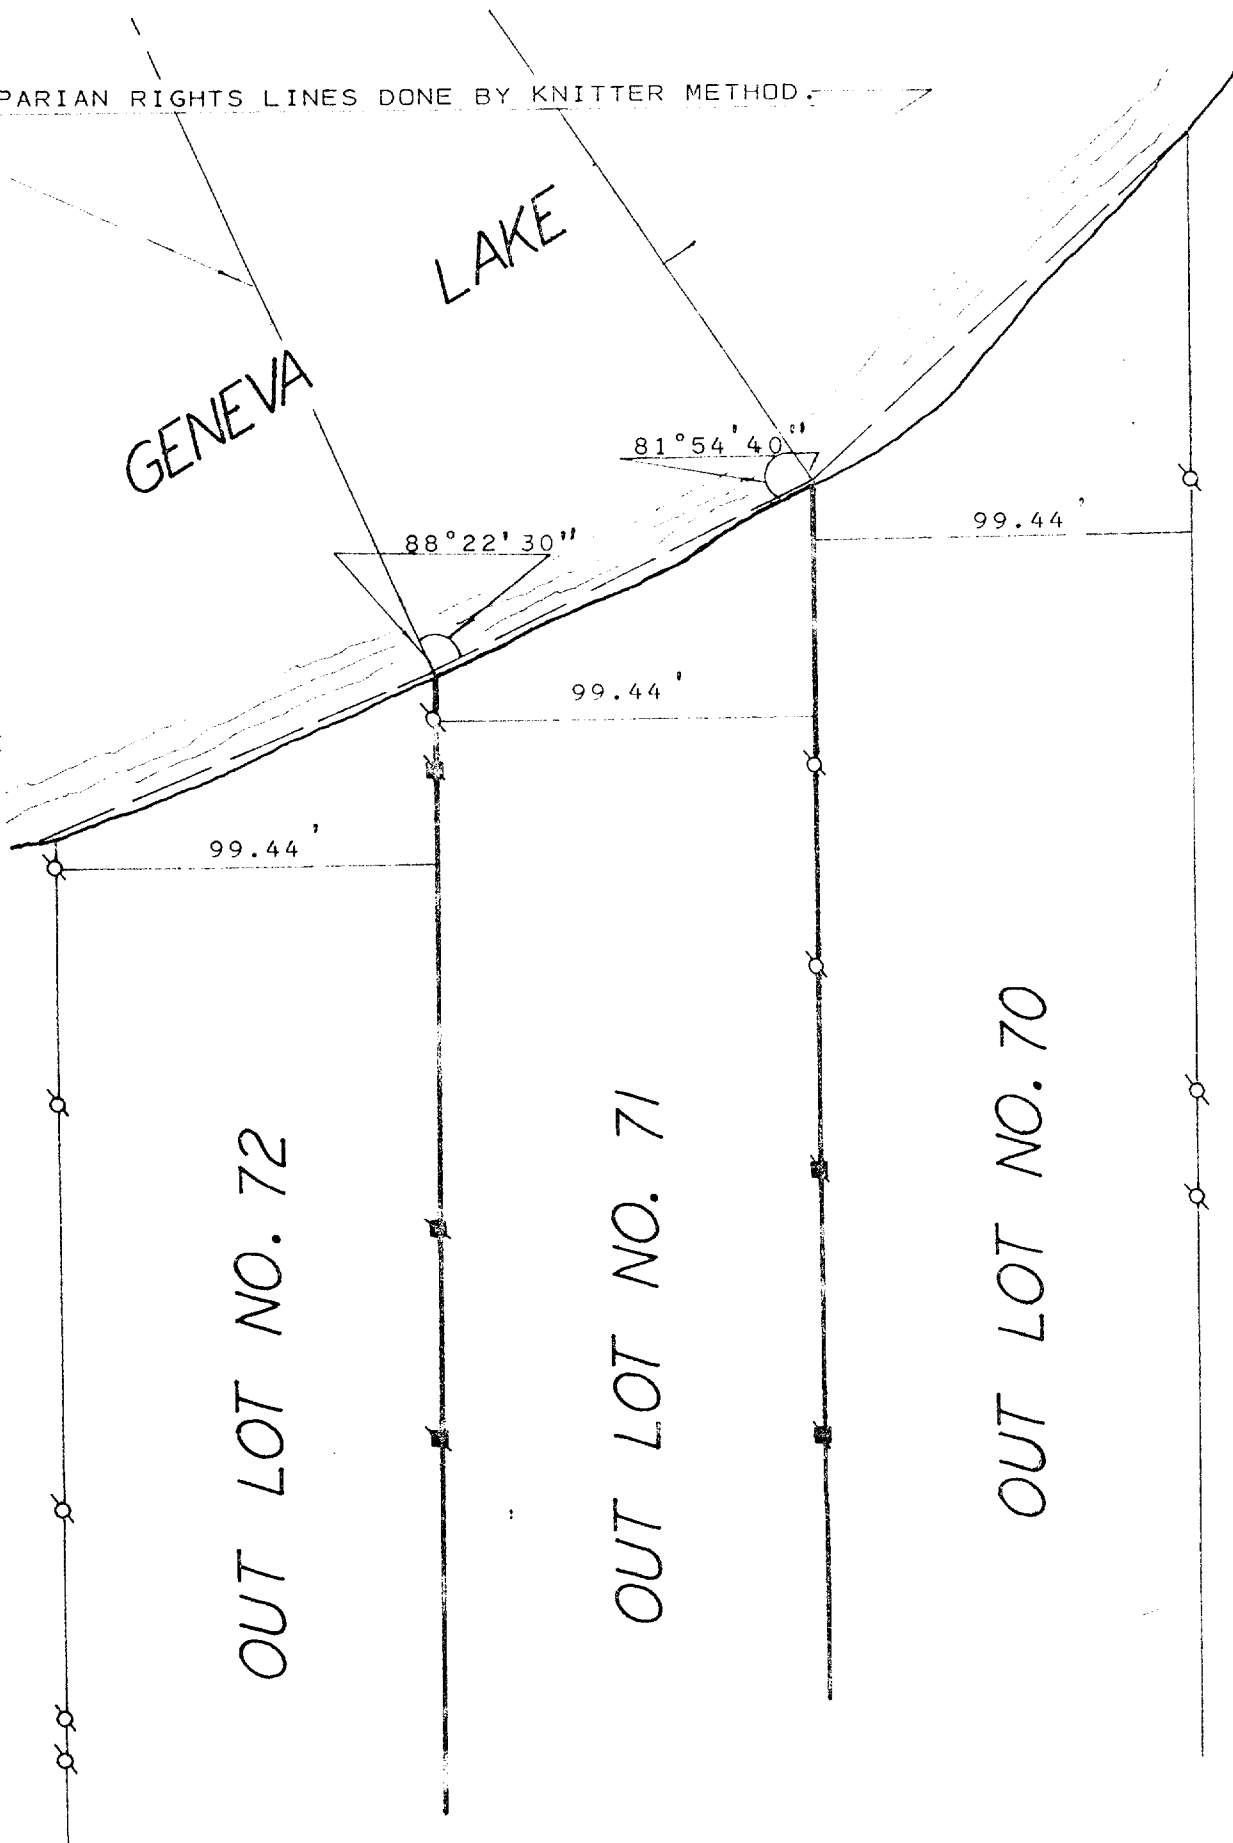

I, HAROLD H. KOLB, DO HEREBY CERTIFY
THAT I HAVE SURVEYED THE PROPERTY
HEREON DESCRIBED ACCORDING TO THE
OFFICIAL RECORDS, AND THAT THE PLAT
HEREON IS A CORRECT REPRESENTATION
OF THE LOT LINES TO THE BEST OF MY
KNOWLEDGE AND BELIEF.
SURVEY NOT VALID UNLESS SURVEYOR'S
SIGNATURE IS IN RED.

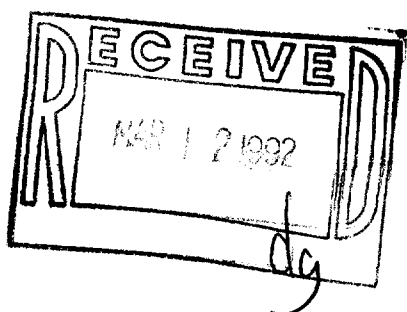

HAROLD H. KOLB
WISCONSIN REGISTERED LAND SURVEYOR, S-
DATE APRIL 18 1991