



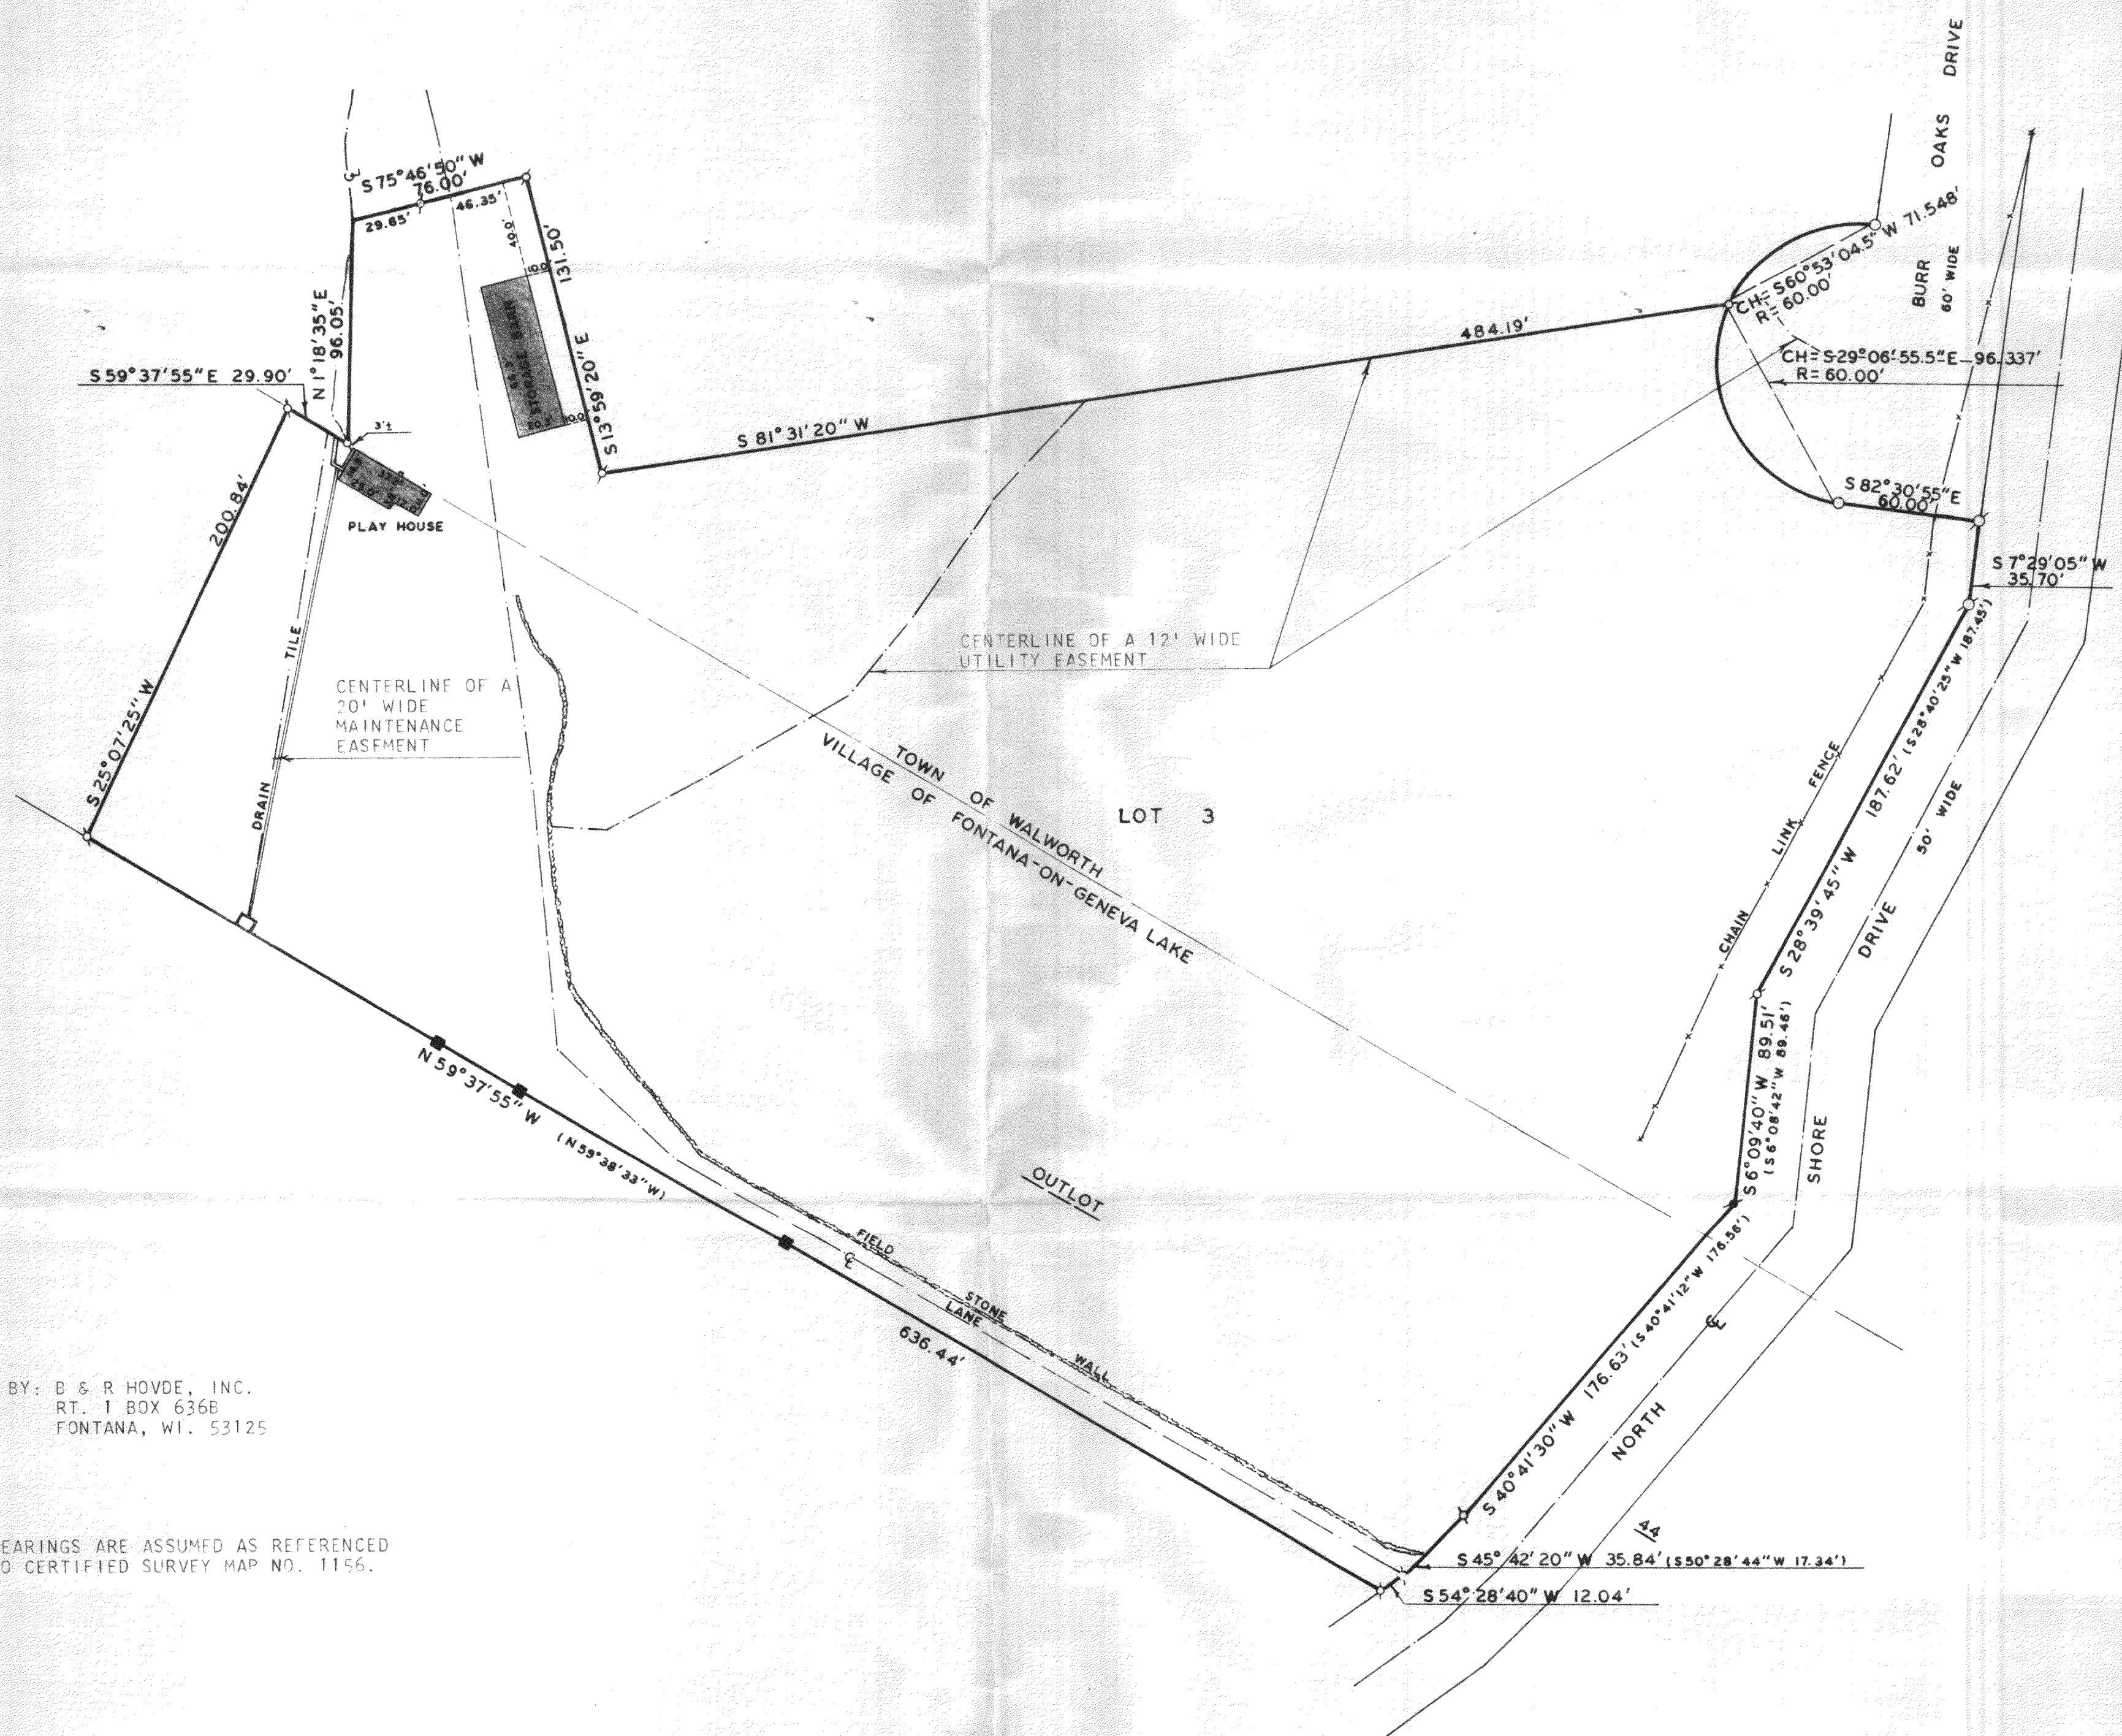


ORDERED BY: B & R HOVDE, INC.
RT. 1 BOX 636B
FONTANA, WI. 53125

NOTE: BEARINGS ARE ASSUMED AS REFERENCED
TO CERTIFIED SURVEY MAP NO. 1156.

PLAT OF SURVEY OF

LOT 3 OF MORGAN WOODS SUBDIVISION LOCATED IN THE
NORTHEAST 1/4 OF SECTION 11, T1N, R16E, BEING PART
OF LOT 1 OF ED. G. UHLEIN'S SUBDIVISION, TOWN OF
WALWORTH AND PART OF OUTLOT 44 OF THE ASSESSOR'S
PLAT OF THE VILLAGE OF FONTANA-ON-GENEVA LAKE,
LOCATED IN WALWORTH COUNTY, WISCONSIN.

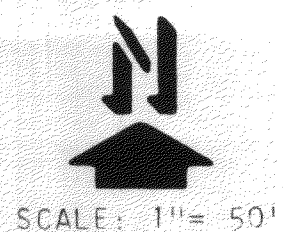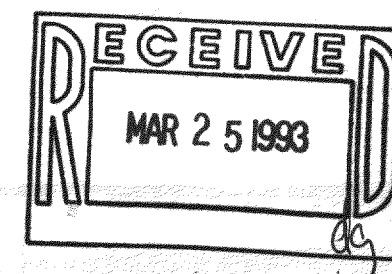

LEGEND
- IRON PIPE FOUND
- RAILROAD SPIKE FOUND
- CONCRETE MONUMENT FOUND
() - AS RECORDED
o - 1"X 24" IRON PIPE SET
o - 2"X 24" IRON PIPE SET

I HEREBY CERTIFY THAT I HAVE SURVEYED THE
ABOVE DESCRIBED PROPERTY AND THAT THE ABOVE
MAP IS A TRUE REPRESENTATION THEREOF AND
SHOWS THE SIZE AND LOCATION OF THE PROPERTY,
ITS EXTERIOR BOUNDARIES, THE LOCATION OF ALL
VISIBLE STRUCTURES AND DIMENSIONS OF ALL
PRINCIPAL BUILDINGS THEREON, BOUNDARY FENCES,
APPARENT EASEMENTS, ROADWAYS AND VISIBLE
ENCROACHMENTS, IF ANY, TO THE BEST OF MY
KNOWLEDGE AND BELIEF.
THIS SURVEY IS MADE FOR THE USE OF THE
PRESENT OWNERS OF THE PROPERTY AND ALSO
THOSE WHO PURCHASE, MORTGAGE OR GUARANTEE
THE TITLE THERETO WITHIN ONE (1) YEAR FROM
DATE HEREOF.
SURVEY NOT VALID UNLESS SURVEYOR'S SIGNATURE
IS IN RED.

HAROLD H. KOLB
WISCONSIN REGISTERED LAND SURVEYOR, S-187
DATE: OCTOBER 2, 1992

SMW-4

005-1281