
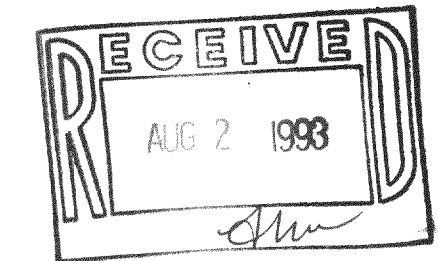
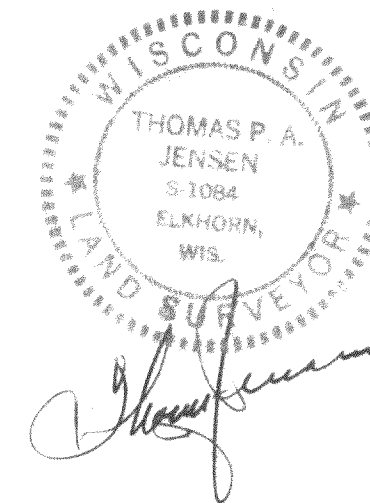


PLAT OF SURVEY OF UNIT 143 OF ABBEY SPRINGS CONDOMINIUM NUMBER 4

LOCATED IN THE S.W. 1/4 OF THE S.W. 1/4 OF SECTION 18, T1N, R17E AND THE S.E. 1/4 OF THE S.E. 1/4 OF SECTION 13 T1N, R16E,
VILLAGE OF FONTANA - ON LAKE GENEVA, WALWORTH COUNTY, WIS.

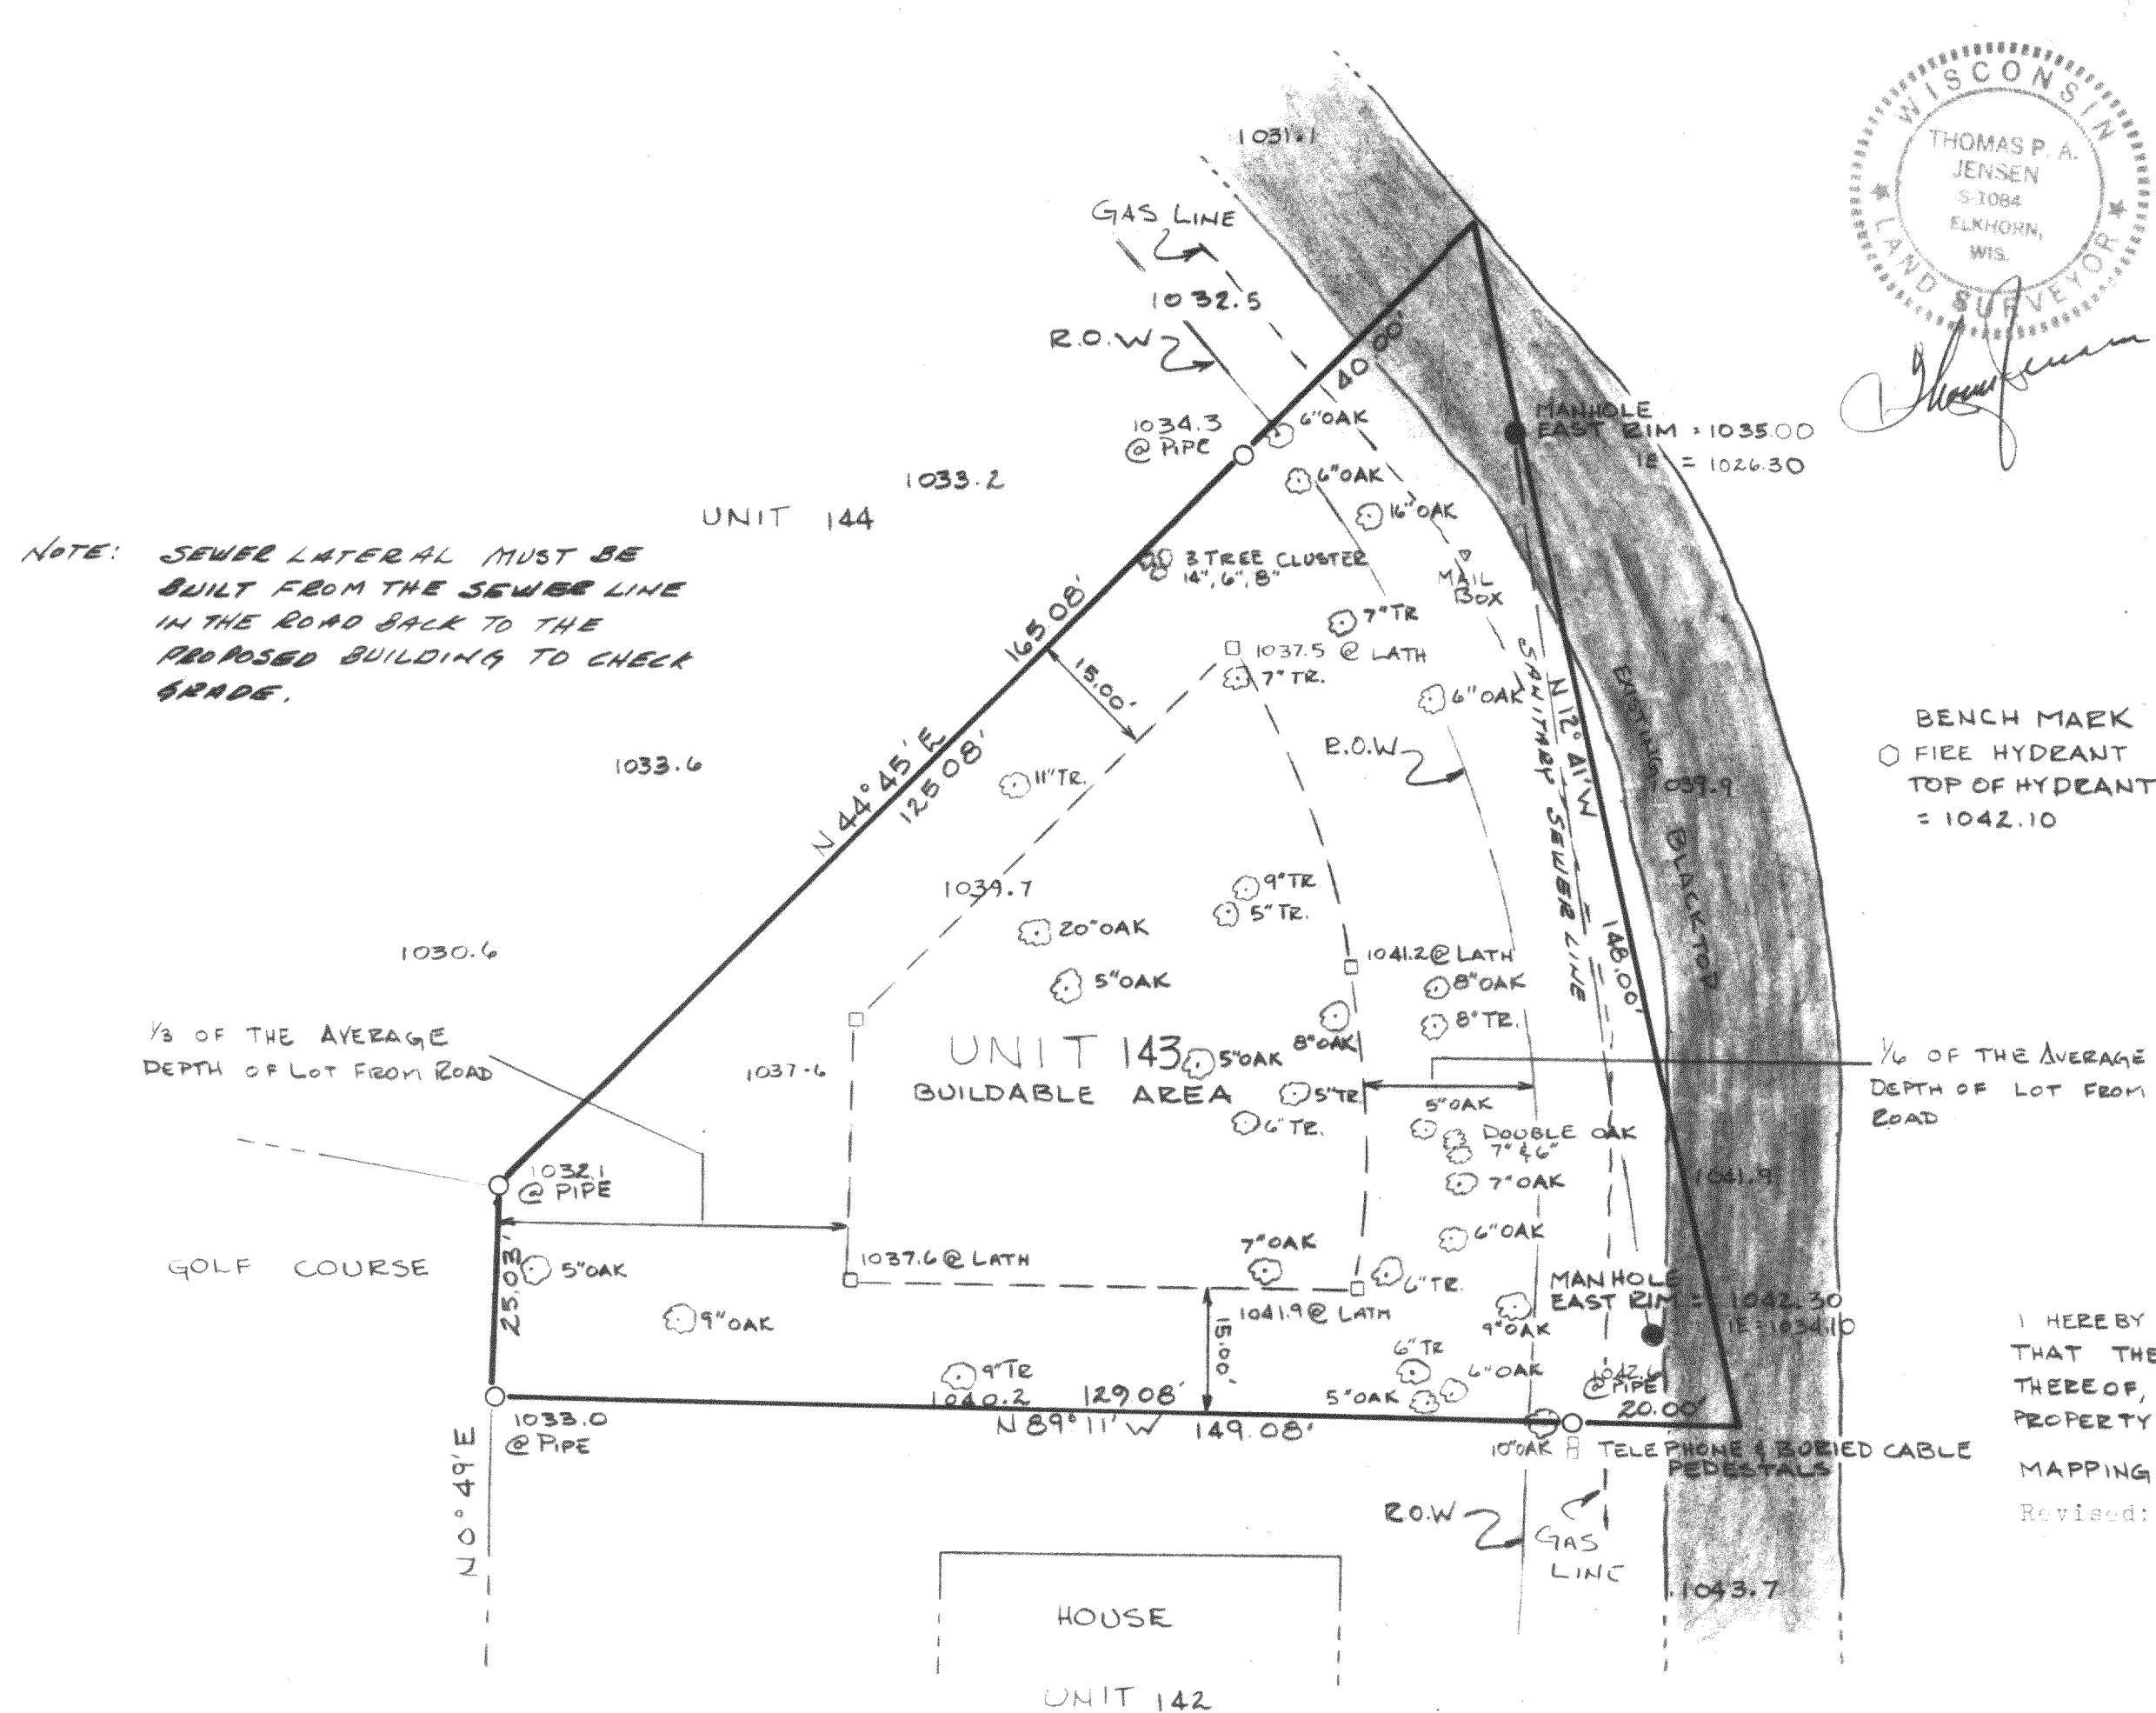

BENCH MARK
○ FIRE HYDRANT
TOP OF HYDRANT
= 1042.10

LEGEND
○-IRON PIPE FOUND
□-INDICATES OAK LATH PLACED - 1983
NOTE: UNLESS OTHERWISE INDICATED THE DECIMAL POINT IS THE PLACE ELEVATION WAS TAKEN
NOTE: ONLY TREES 4" IN DIAMETER OR LARGER WERE LOCATED

JENSEN SURVEYING & MAPPING S.C.
P.O. BOX 322
ELKHORN, WIS 58121
(414) 723-3434

SURVEYED BY: THOMAS P.A. JENSEN R.L.S. #1084
SURVEYED FOR: DON McMASTERS
150 E. COOK ST.
LIBERTYVILLE, ILL. 60048

I HEREBY CERTIFY THAT I HAVE SURVEYED THE ABOVE DESCRIBED PROPERTY, THAT THE PLAT SHOWN HEREON IS AN ACCURATE SURVEY, A TRUE REPRESENTATION THEREOF, CORRECTLY SHOWS THE EXTERIOR BOUNDARY LINES ON SAID PROPERTY AND THE CORRECT MEASUREMENTS THEREOF.

MAPPING DATE: MARCH 16, 1983
Revised: October 10, 1983
For: Thomas P. Jensen
645 Main Street
Lake Geneva, Wisconsin
53147

SEDB4-143

1992.134

005-1315
1983.011 X