

ABERNATHY and ASSOCIATES


Kenneth B. Abernathy Jr.

Wisconsin Registered Land Surveyor S-1594


Rt. 3, Box 273
Elkhorn, Wisconsin 53121
Phone: (414) 723-4260 (office)
(414) 723-4813 (residence)

PLAT OF SURVEY

LOT 20 AND PART OF LOT 21 OF BLOCK 2 OF
INDIAN HILLS SUBDIVISION LOCATED IN THE
VILLAGE OF FONTANA - ON - GENEVA LAKE,
WALNORTH COUNTY, WISCONSIN.

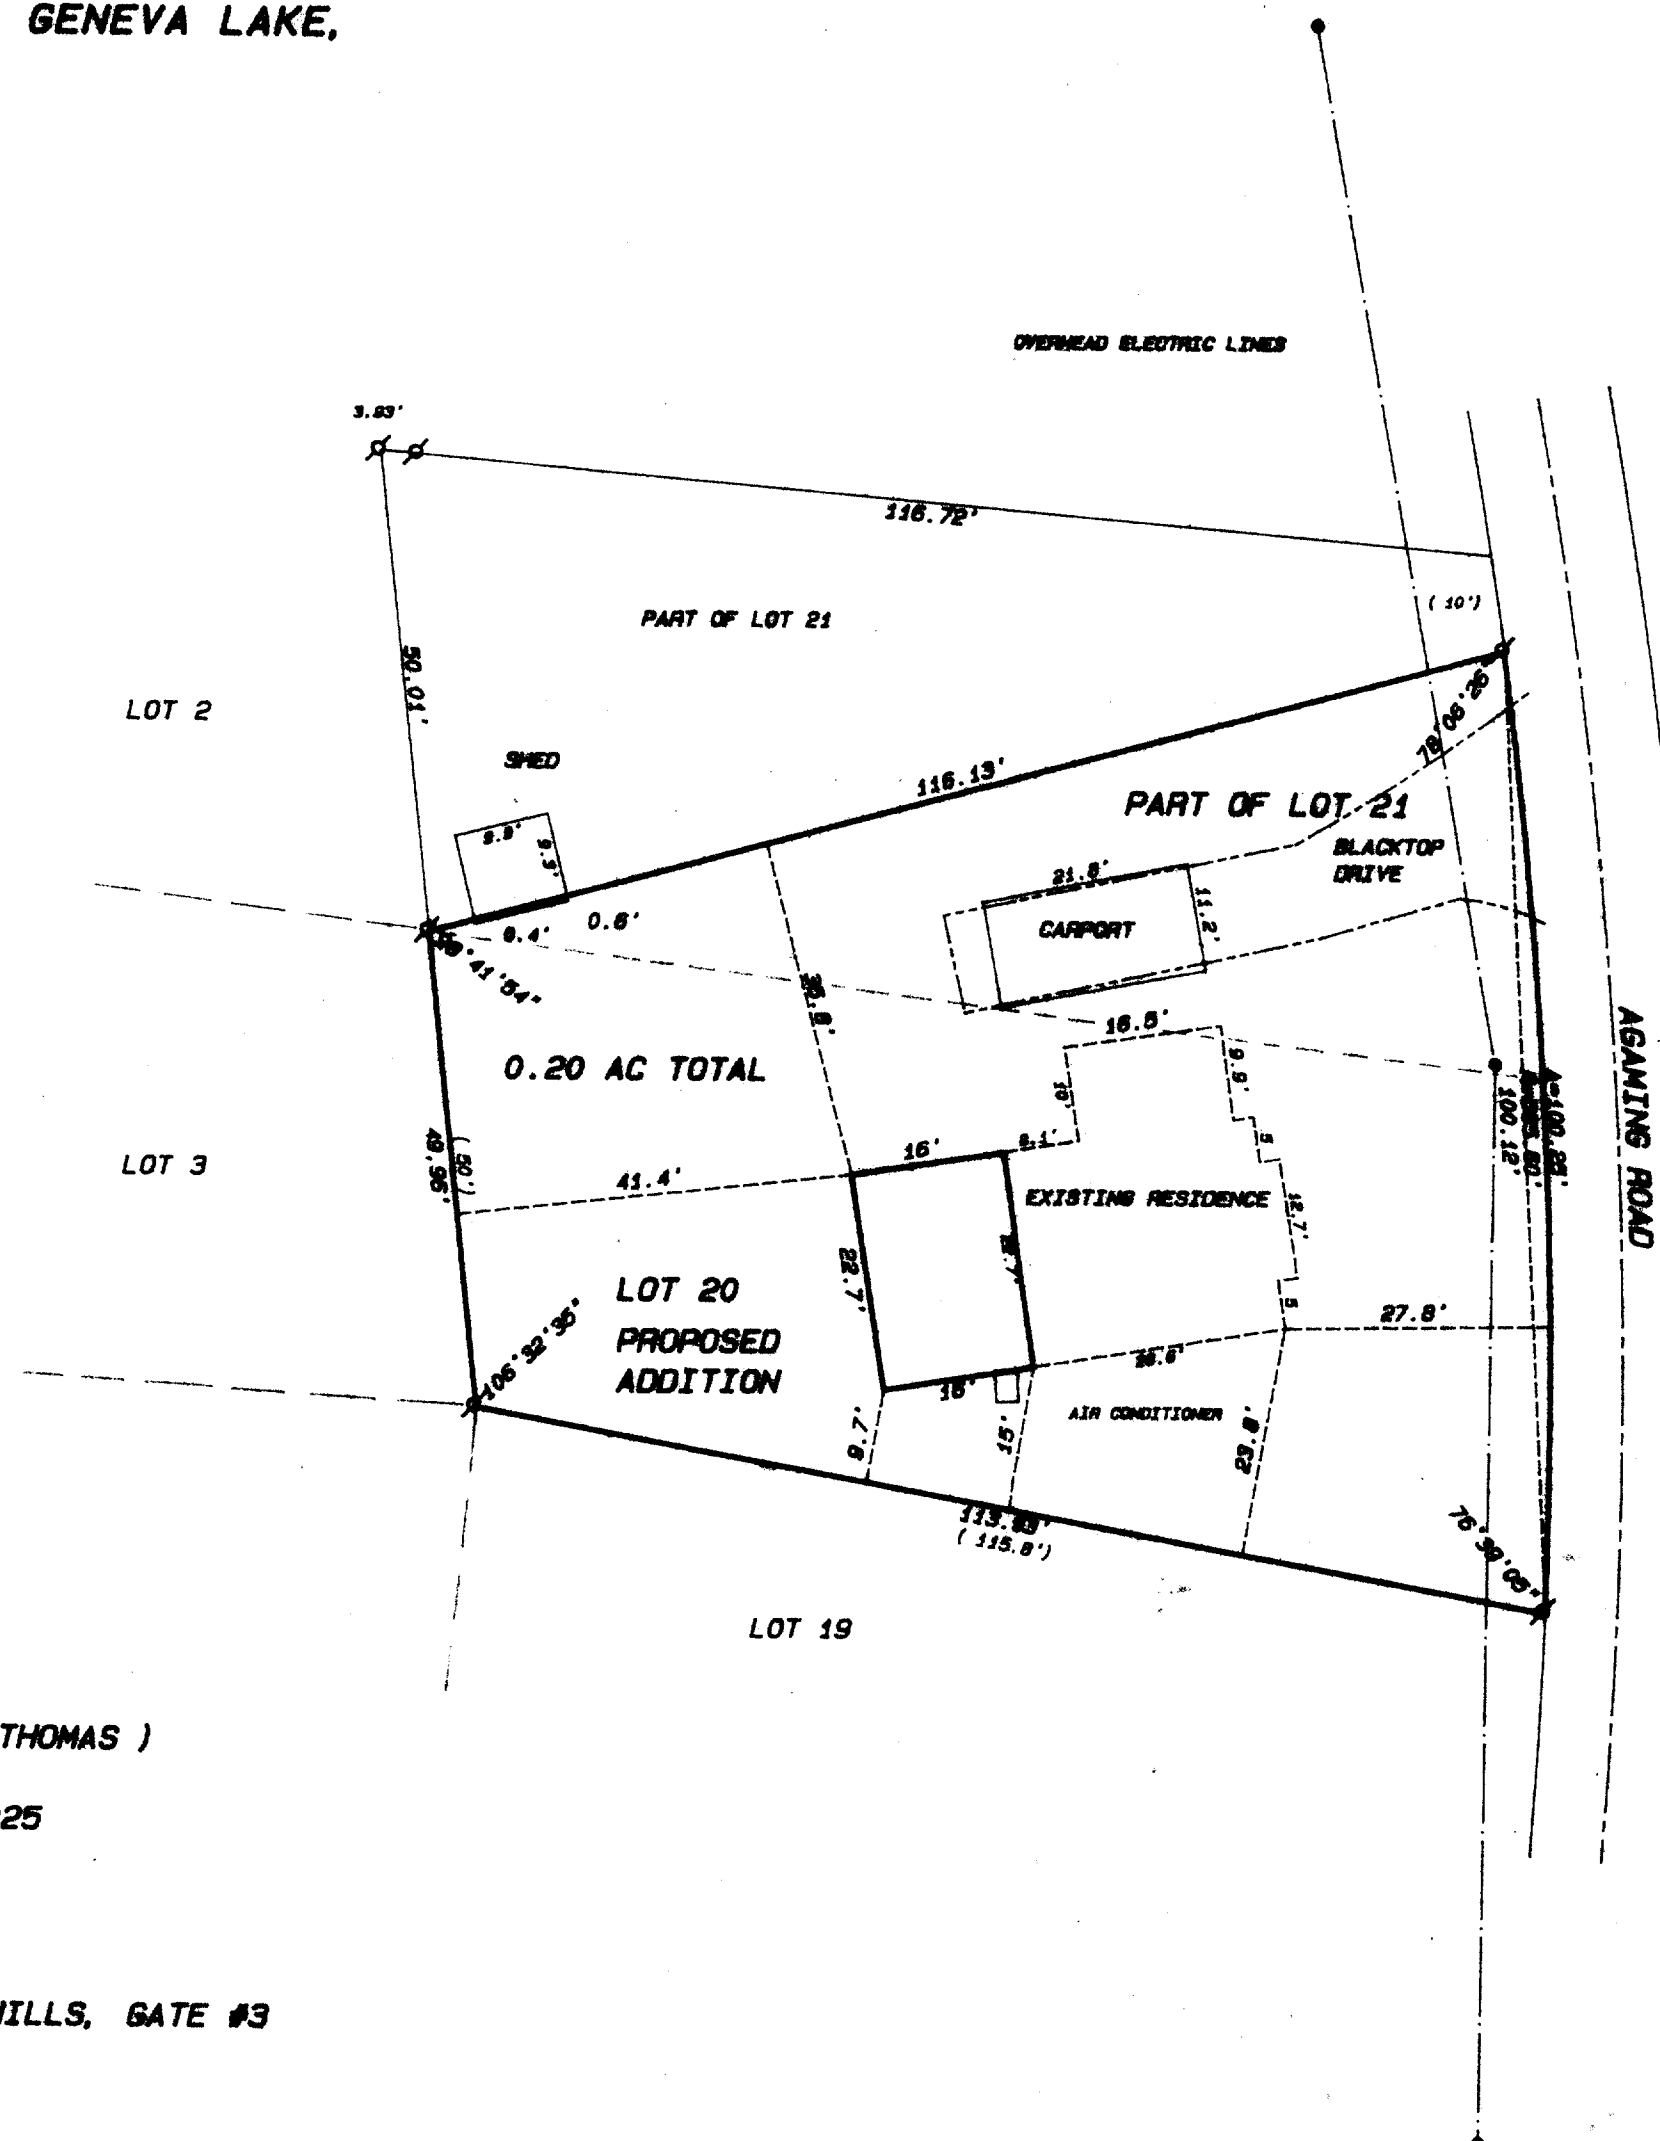

CHORD = 100.12' (100')
I = 10°08'12"

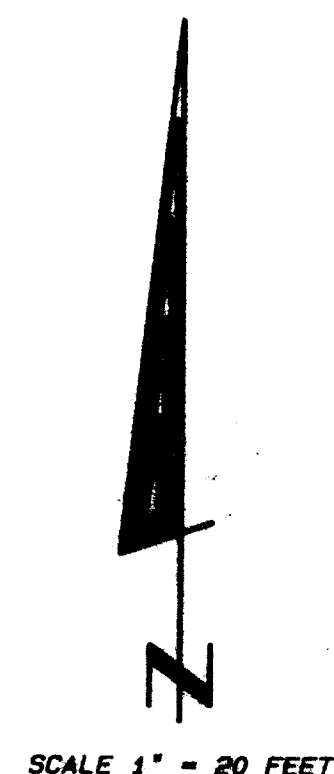


ORDERED BY: HOME DESIGN

OWNER: JANET J. DRADY (THOMAS)
1629 PALMGREN
GLENVIEW, IL. 60025

SUBJECT PROPERTY ADDRESS:
616 AGAMING RD., INDIAN HILLS, GATE #3
FONTANA, MI.

Legend

- FOUND IRON PIPE
- FOUND IRON ROD
- FOUND BRASS CAPPED MONUMENT
- FOUND CONCRETE MONUMENT
- CHISEL CUT IN CONCRETE
- SET IRON ROD, 24" LONG, WEIGHING 1.5 LBS./LINEAL FT., 3/8" DIA.
- SET IRON ROD, 30" LONG, WEIGHING 4.3 LBS./LINEAL FT., 1-11/16" DIA.
- (xx) RECORDED AS DIMENSION
- EXISTING FENCE

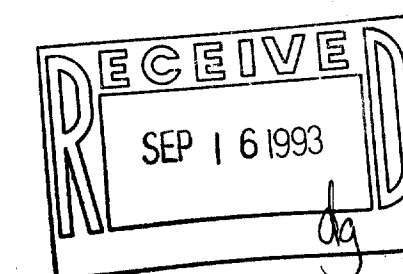

SCALE: 1" = 20 FEET



"I hereby certify that I have surveyed the above described property and that the above map is a true representation thereof and shows the size and location of the property, its exterior boundaries, the location of all visible structures and dimensions of all principal buildings thereon, boundary fences, apparent easements, roadways and visible encroachments, if any."

"This survey is made for the use of the present owners of the property, and also those who purchase, mortgage, or guarantee the title thereto within one year from date hereof."

Kenneth B. Abernathy Jr.

KENNETH B. ABERNATHY, JR.
WISCONSIN REGISTERED LAND SURVEYOR,
S-1594

Date: 6-14-93 Job No. 93.605

SIH-45

005-1321