


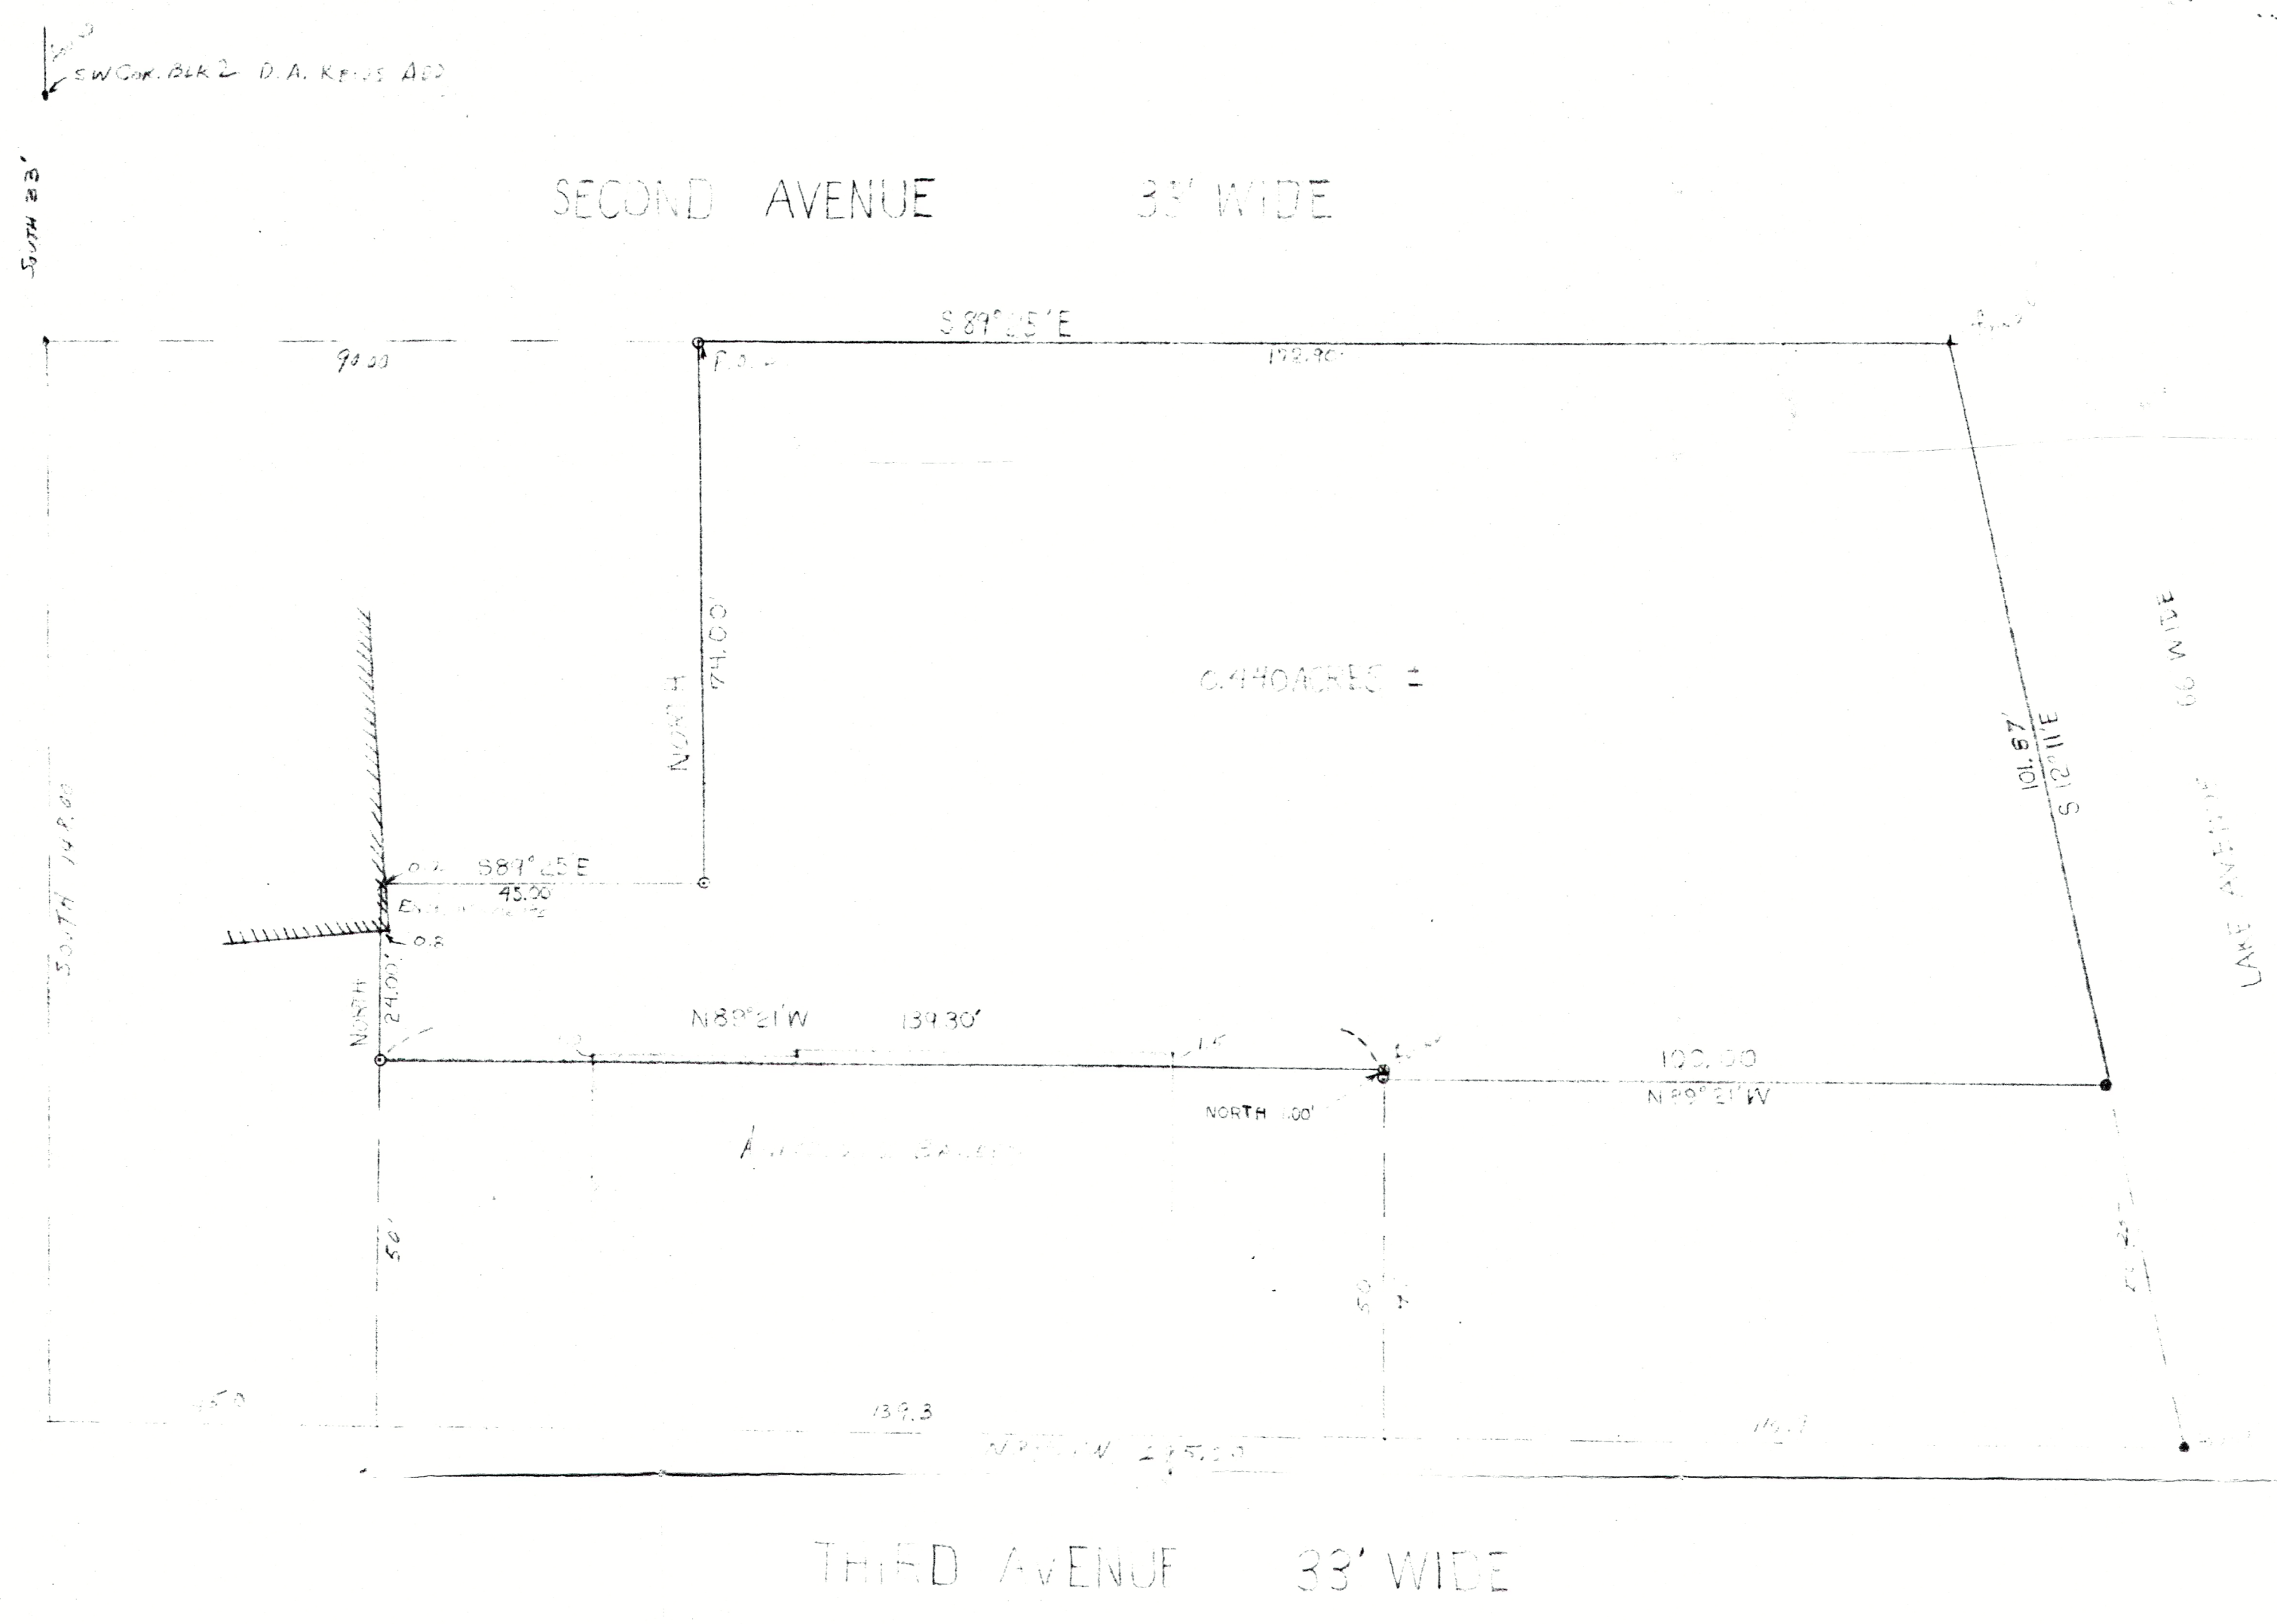

DATE 2-16-71		ROBERS & FISCHER, INC. CONSULTING ENGINEERS 116 E. CHESTNUT ST. BURLINGTON, WIS. (414) 763-2652	JOB NO. 70149
SCALE 1" = 20'			CHECKED IHR
DRAWN IHR			SHEET 1 OF 2
REVISED			

5-138 RA-48

5-138
5-138

ROBERS & FISCHER, INC.
CONSULTING ENGINEERS AND LAND SURVEYORS

116 E. CHESTNUT STREET
BURLINGTON, WISCONSIN 53105
PHONE 414-763-2652

116 N. MAIN STREET
WALWORTH, WISCONSIN 53184
PHONE 414-275-3026

IGNATIUS H. ROBERS, P.E.

CHARLES R. FISCHER, P.E.

DESCRIPTION OF SURVEY # 70149

Part of the NW 1/4 of Section 14, T1N., R16E., Village of Fontana-on-Geneva Lake, Walworth County, Wisconsin and more particularly described as follows, to wit: Commence at the ~~SW corner of Block 2 of D.A. Reids Addition to the Village of Fontana-on-Geneva Lake~~, run thence South 33 feet to the South line of Second Avenue, thence South 89°25' East along said South line 90.00 feet to the point of beginning of the following described parcel, thence continue South 89°25' East along said South line 172.90 feet to the West line of Lake Avenue, thence South 12°11' East along said West line 101.87 feet, thence North 89°21' West 100.00 feet, thence North 1.00 feet, thence North 89°21' West 139.30 feet, thence North 24.00 feet, thence South 89°25' East 45.00 feet, thence North 74.00 feet to the point of beginning.

Containing 0.440 acres of land more or less.

I certify that I as a Registered Land Surveyor, have surveyed the above described property according to official records, and that the above description more accurately describes the ~~Kennett~~ property, Volume 434 page 502 of Deeds, Walworth County, Wisconsin.

Ignatius H. Rober
Ignatius H. Rober
Registered Land Surveyor S-787
February 17, 1971