


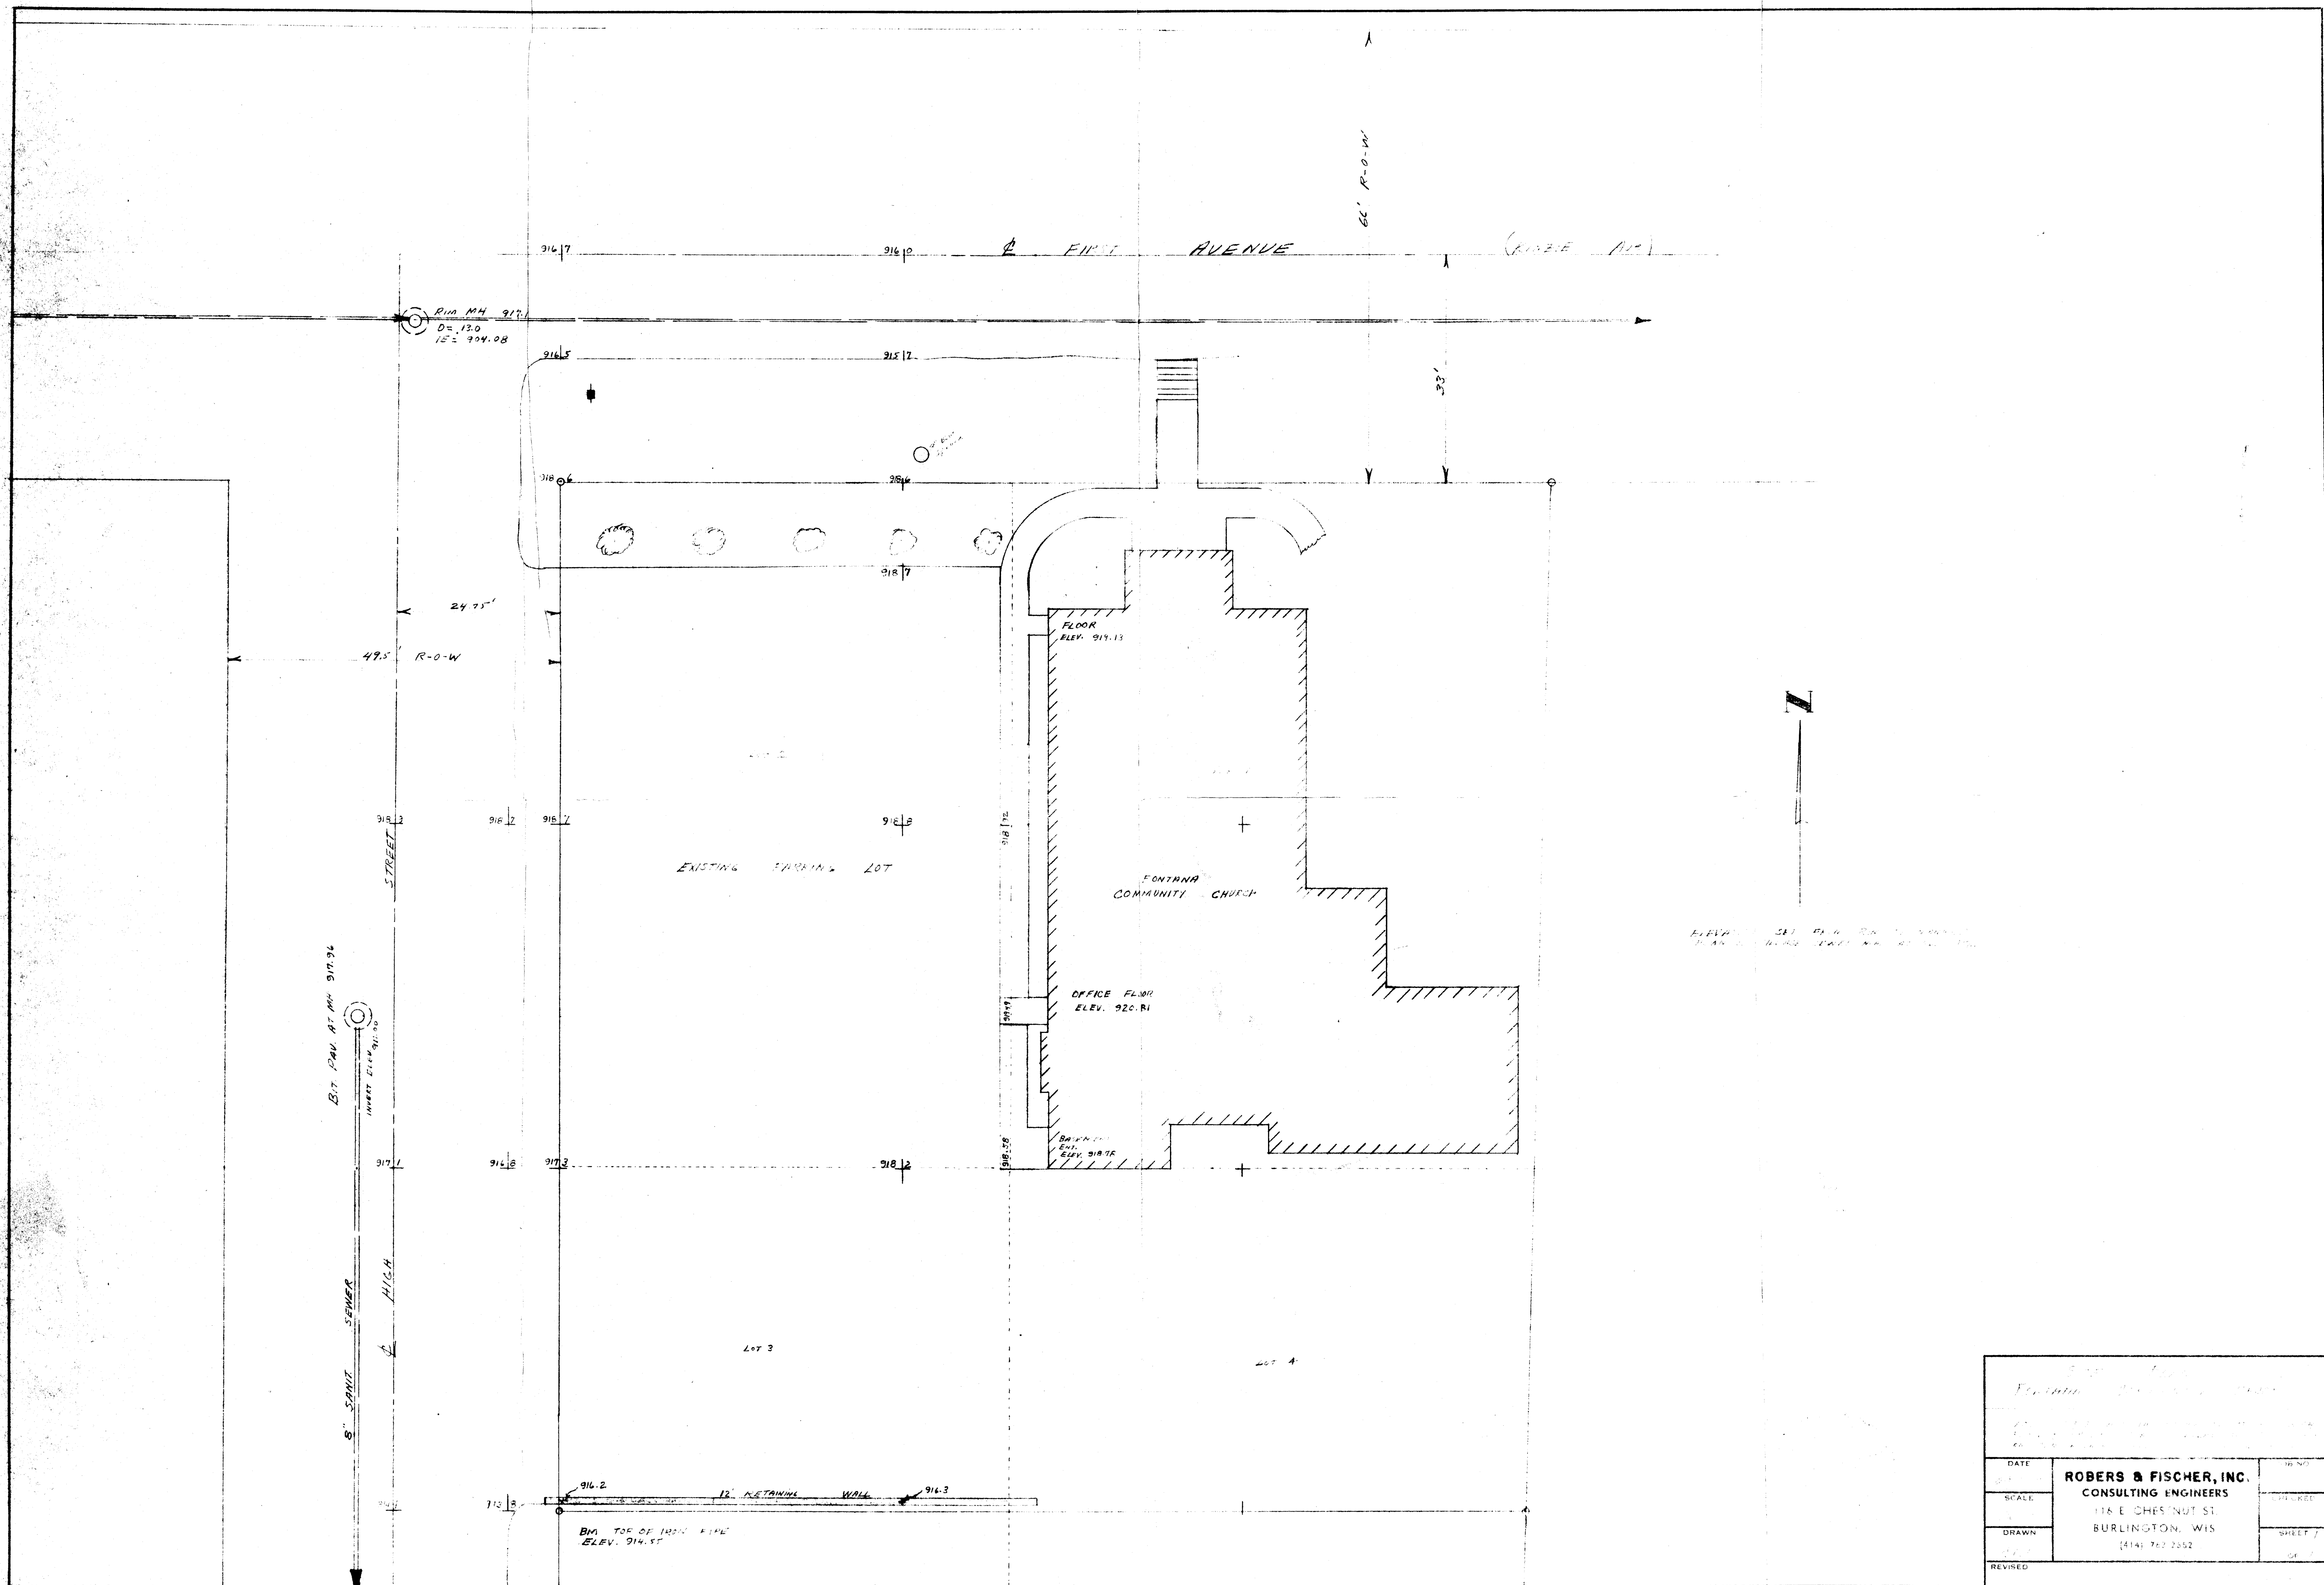

DATE SCALE DRAWN REVISED			ROBERS & FISCHER, INC. CONSULTING ENGINEERS 118 E. CHESTNUT ST. BURLINGTON, WIS. (414) 742-2552	10 NO. SHEET SHEET 7 OF 7
-----------------------------------	--	--	--	------------------------------------