


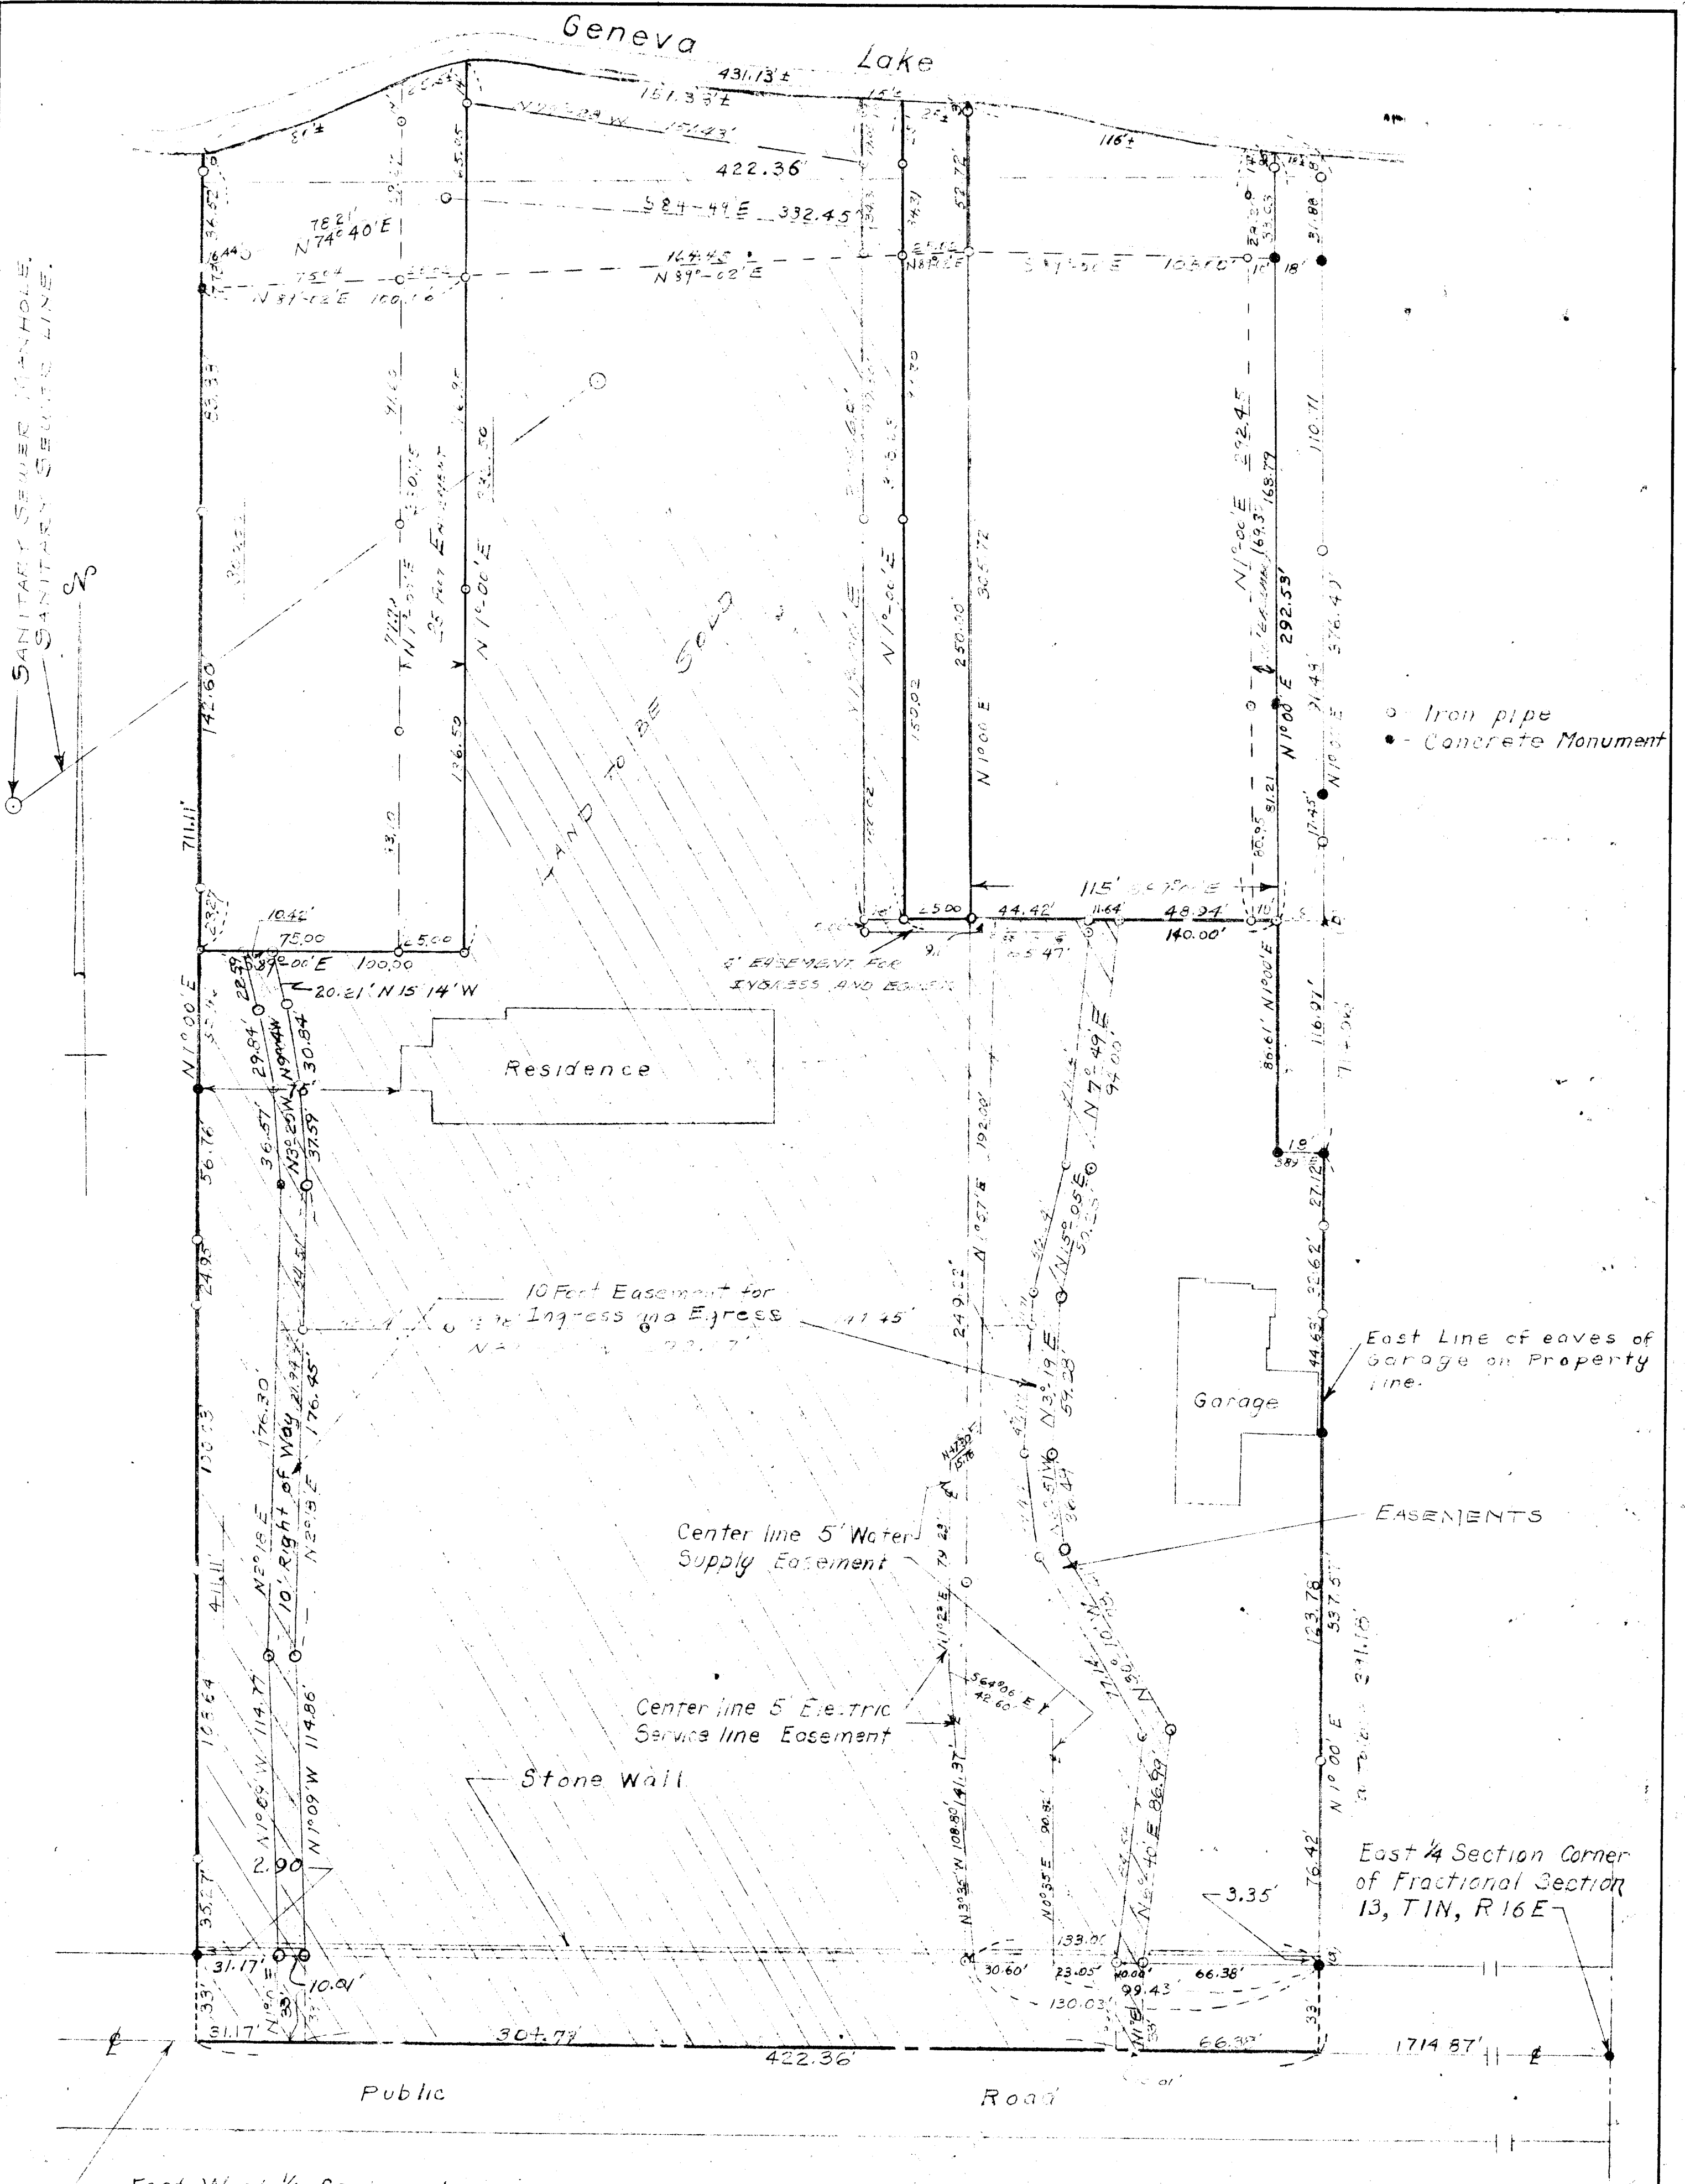

I HEREBY CERTIFY THAT ON THE 15 TH DAY OF JULY 1968, THAT I HAVE SURVEYED THE ABOVE PLAT WHICH IS A CORRECT REPRESENTATION OF THE EXTERIOR BOUNDARY LINES THEREOF.

George B. Wilson
 GEORGE B. WILSON
 WISCONSIN LAND SURVEYOR
 NO. S-751.

PLAT OF SURVEY

OF
 Parcel of land located in the N 1/2 of Fractional Section 13, T1N, R16E, Village of Fontana-on-Geneva Lake, Walworth County, Wisconsin

George B. Wilson
 SURVEYOR

SCALE 1" = 40'

DATE March, 1957

JULY, 1958

5-145

FV-87 + 88 + 93 + 94