


MIN 22 WIDE OF 11.12
E 72.10
6" FORCE MAIN
SOUTH TO 11.12



MILL ST. 66' WIDE

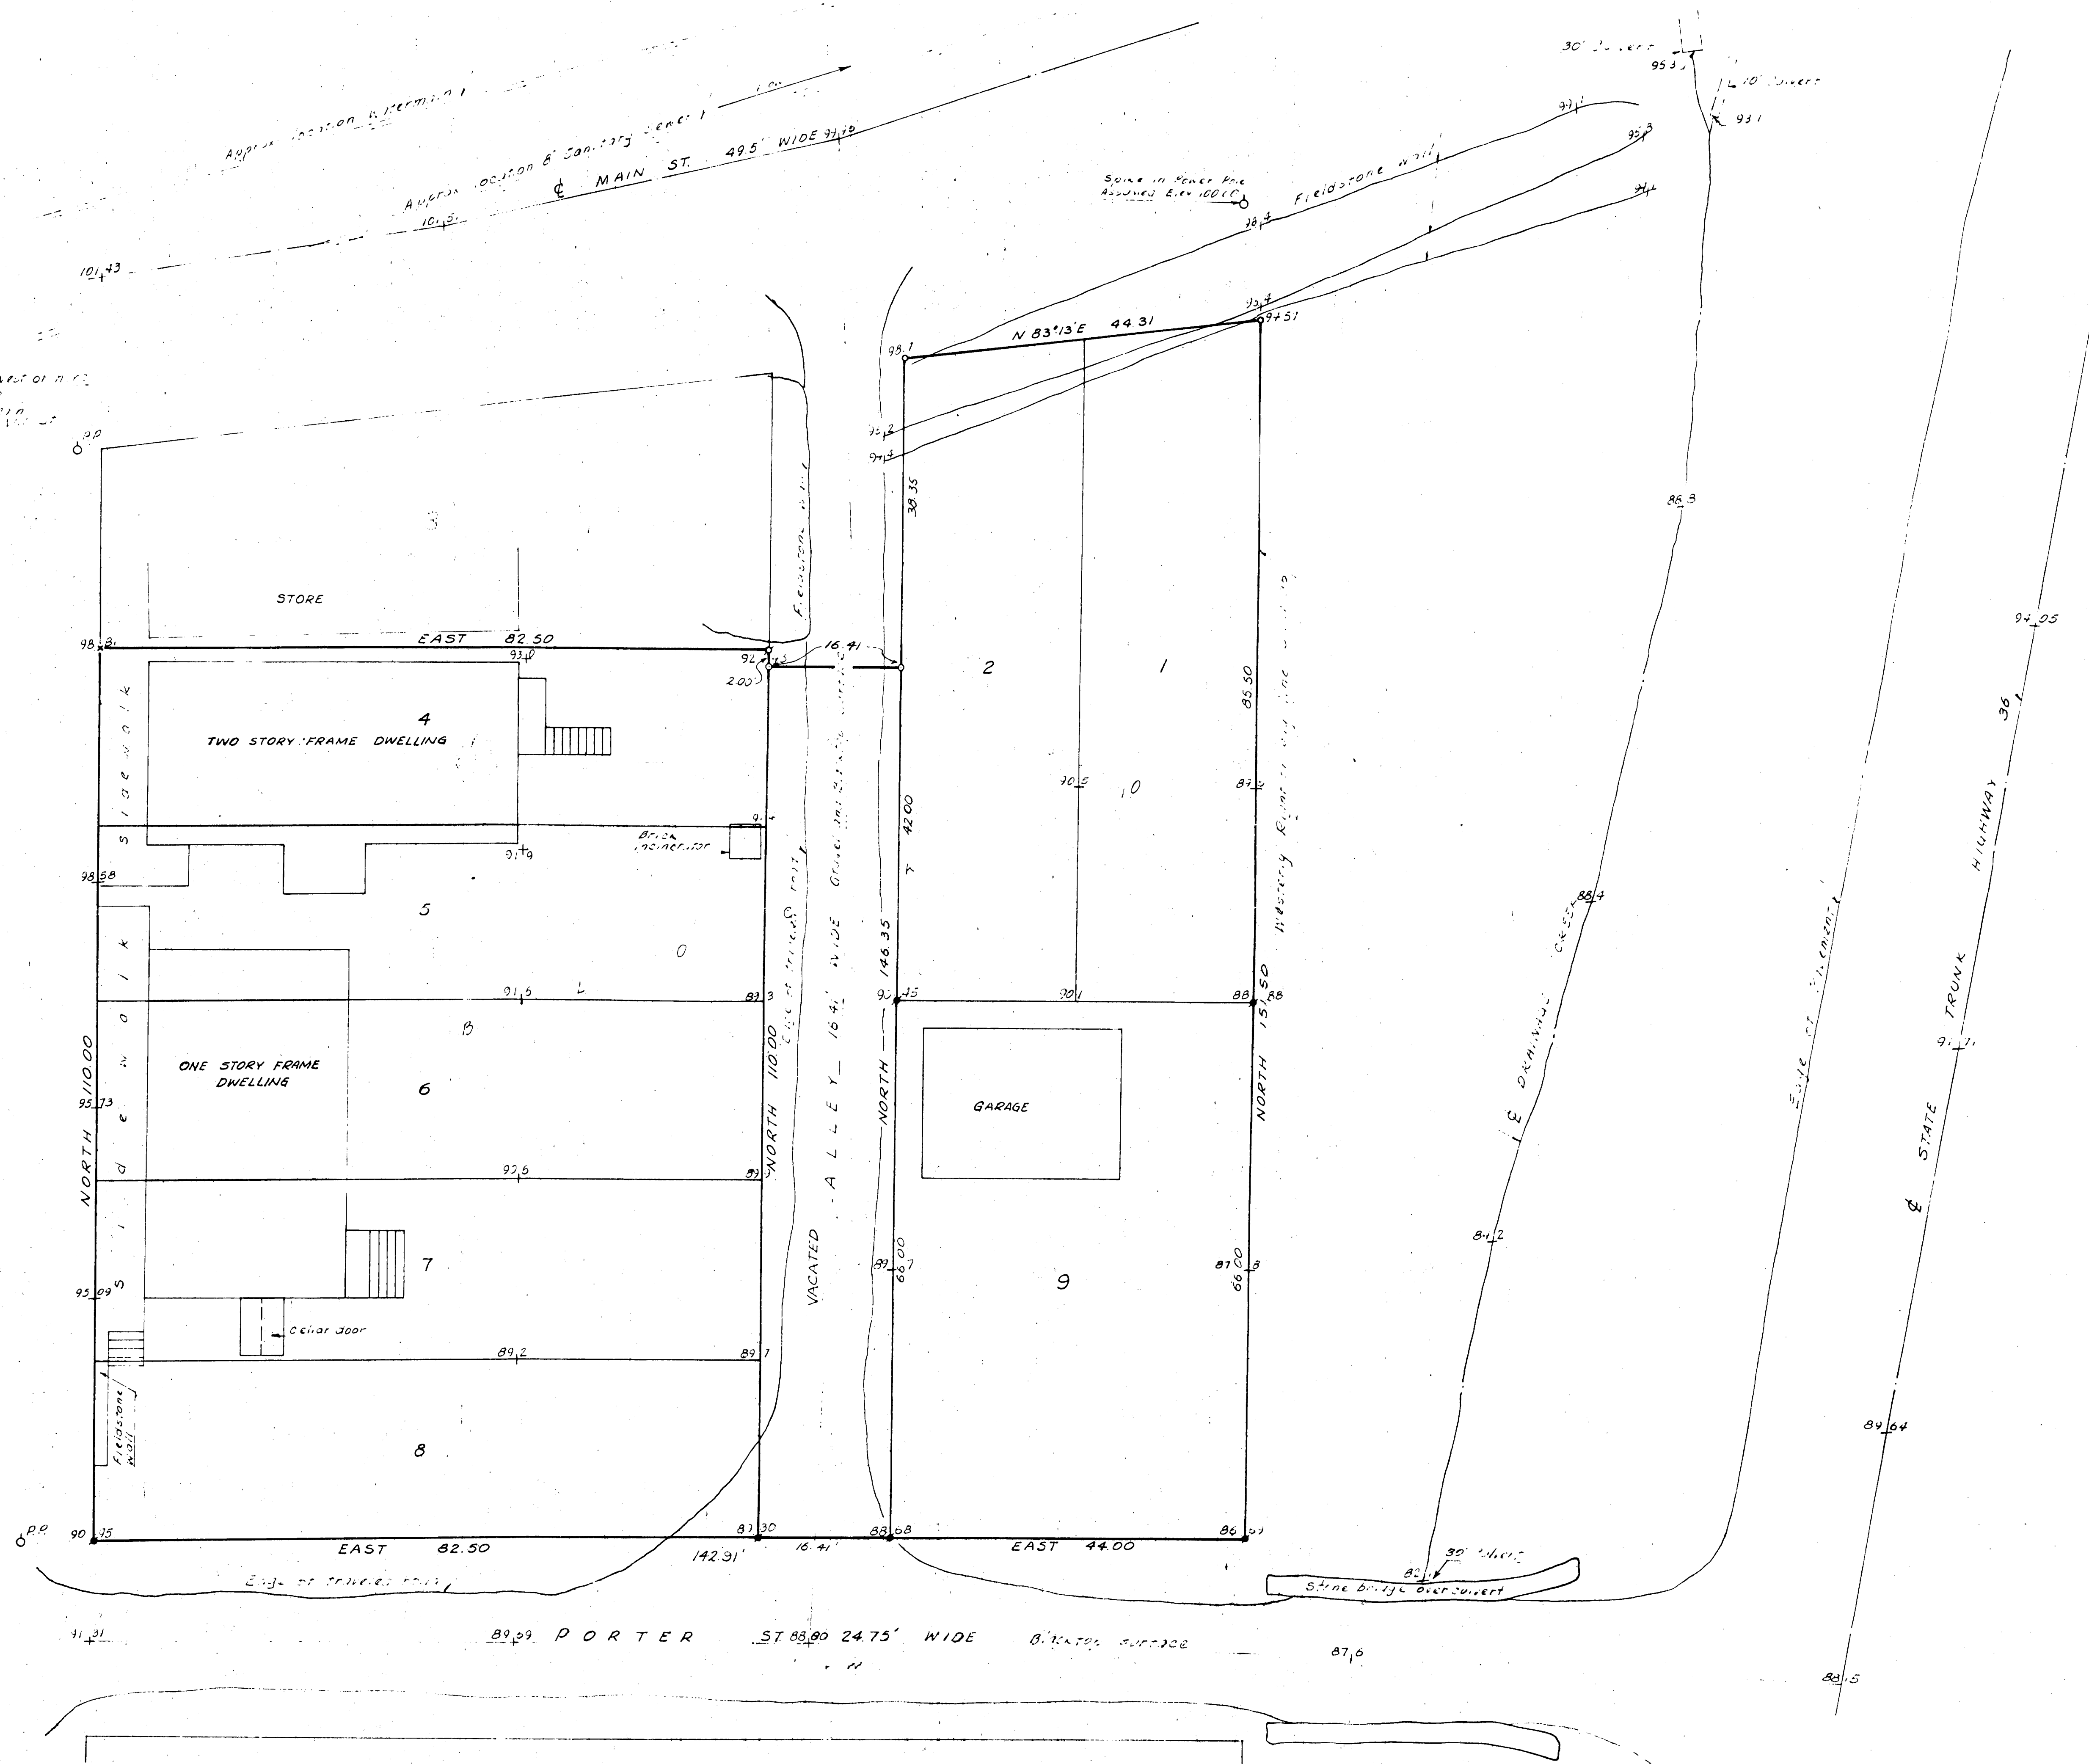

N
LEGEND

- CONCRETE MONUMENT FOUND
- IRON PIPE FOUND
- IRON ROD PLACED
- CROSS CUT IN CONCRETE
- POWER POLE
- ELEVATION
- 4 CEDAR AND 1 PINE TREE ON PROPERTY
TOTAL 52 FT AREA, 15,528

TOPOGRAPHIC SURVEY
OF
LOTS 1, 2, 4, 5, 6, 7, 8 AND 9, BLOCK 10, ORIGINAL
PLAT OF FONTANA ON GENEVA LAKE, WALWORTH
COUNTY, WISCONSIN.

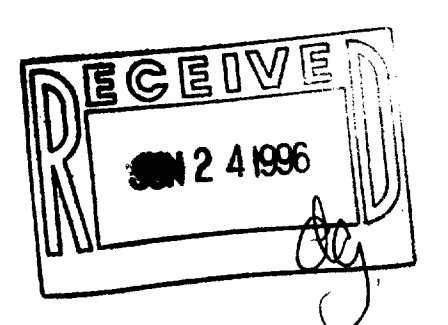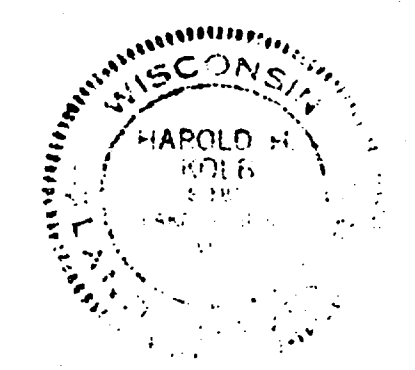

Harold H. Kolb
HAROLD H. KOLB
WIS. REG. LAND SURVEYOR - 5-187
MAR. 19, 1959
REVISED AUG. 7, 1970

HAROLD H. KOLB
REGISTERED PROFESSIONAL LAND SURVEYOR
1155 E. BUILDING
LAKE GENEVA, WIS. 53147

SOP 57
5-1510

5-67A 55#15100