
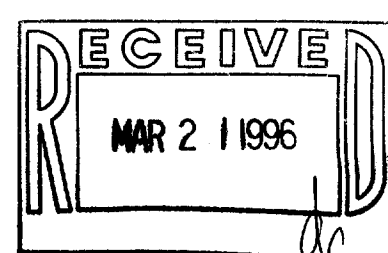


PLAT OF SURVEY

*Lots 19 & 20 of Block 5 of Indian Hills
Subdivision, Located in Section 14, Town
1 North, Range 16 East, Village of
Fontana-on-Geneva Lake, Walworth County,
Wisconsin.*

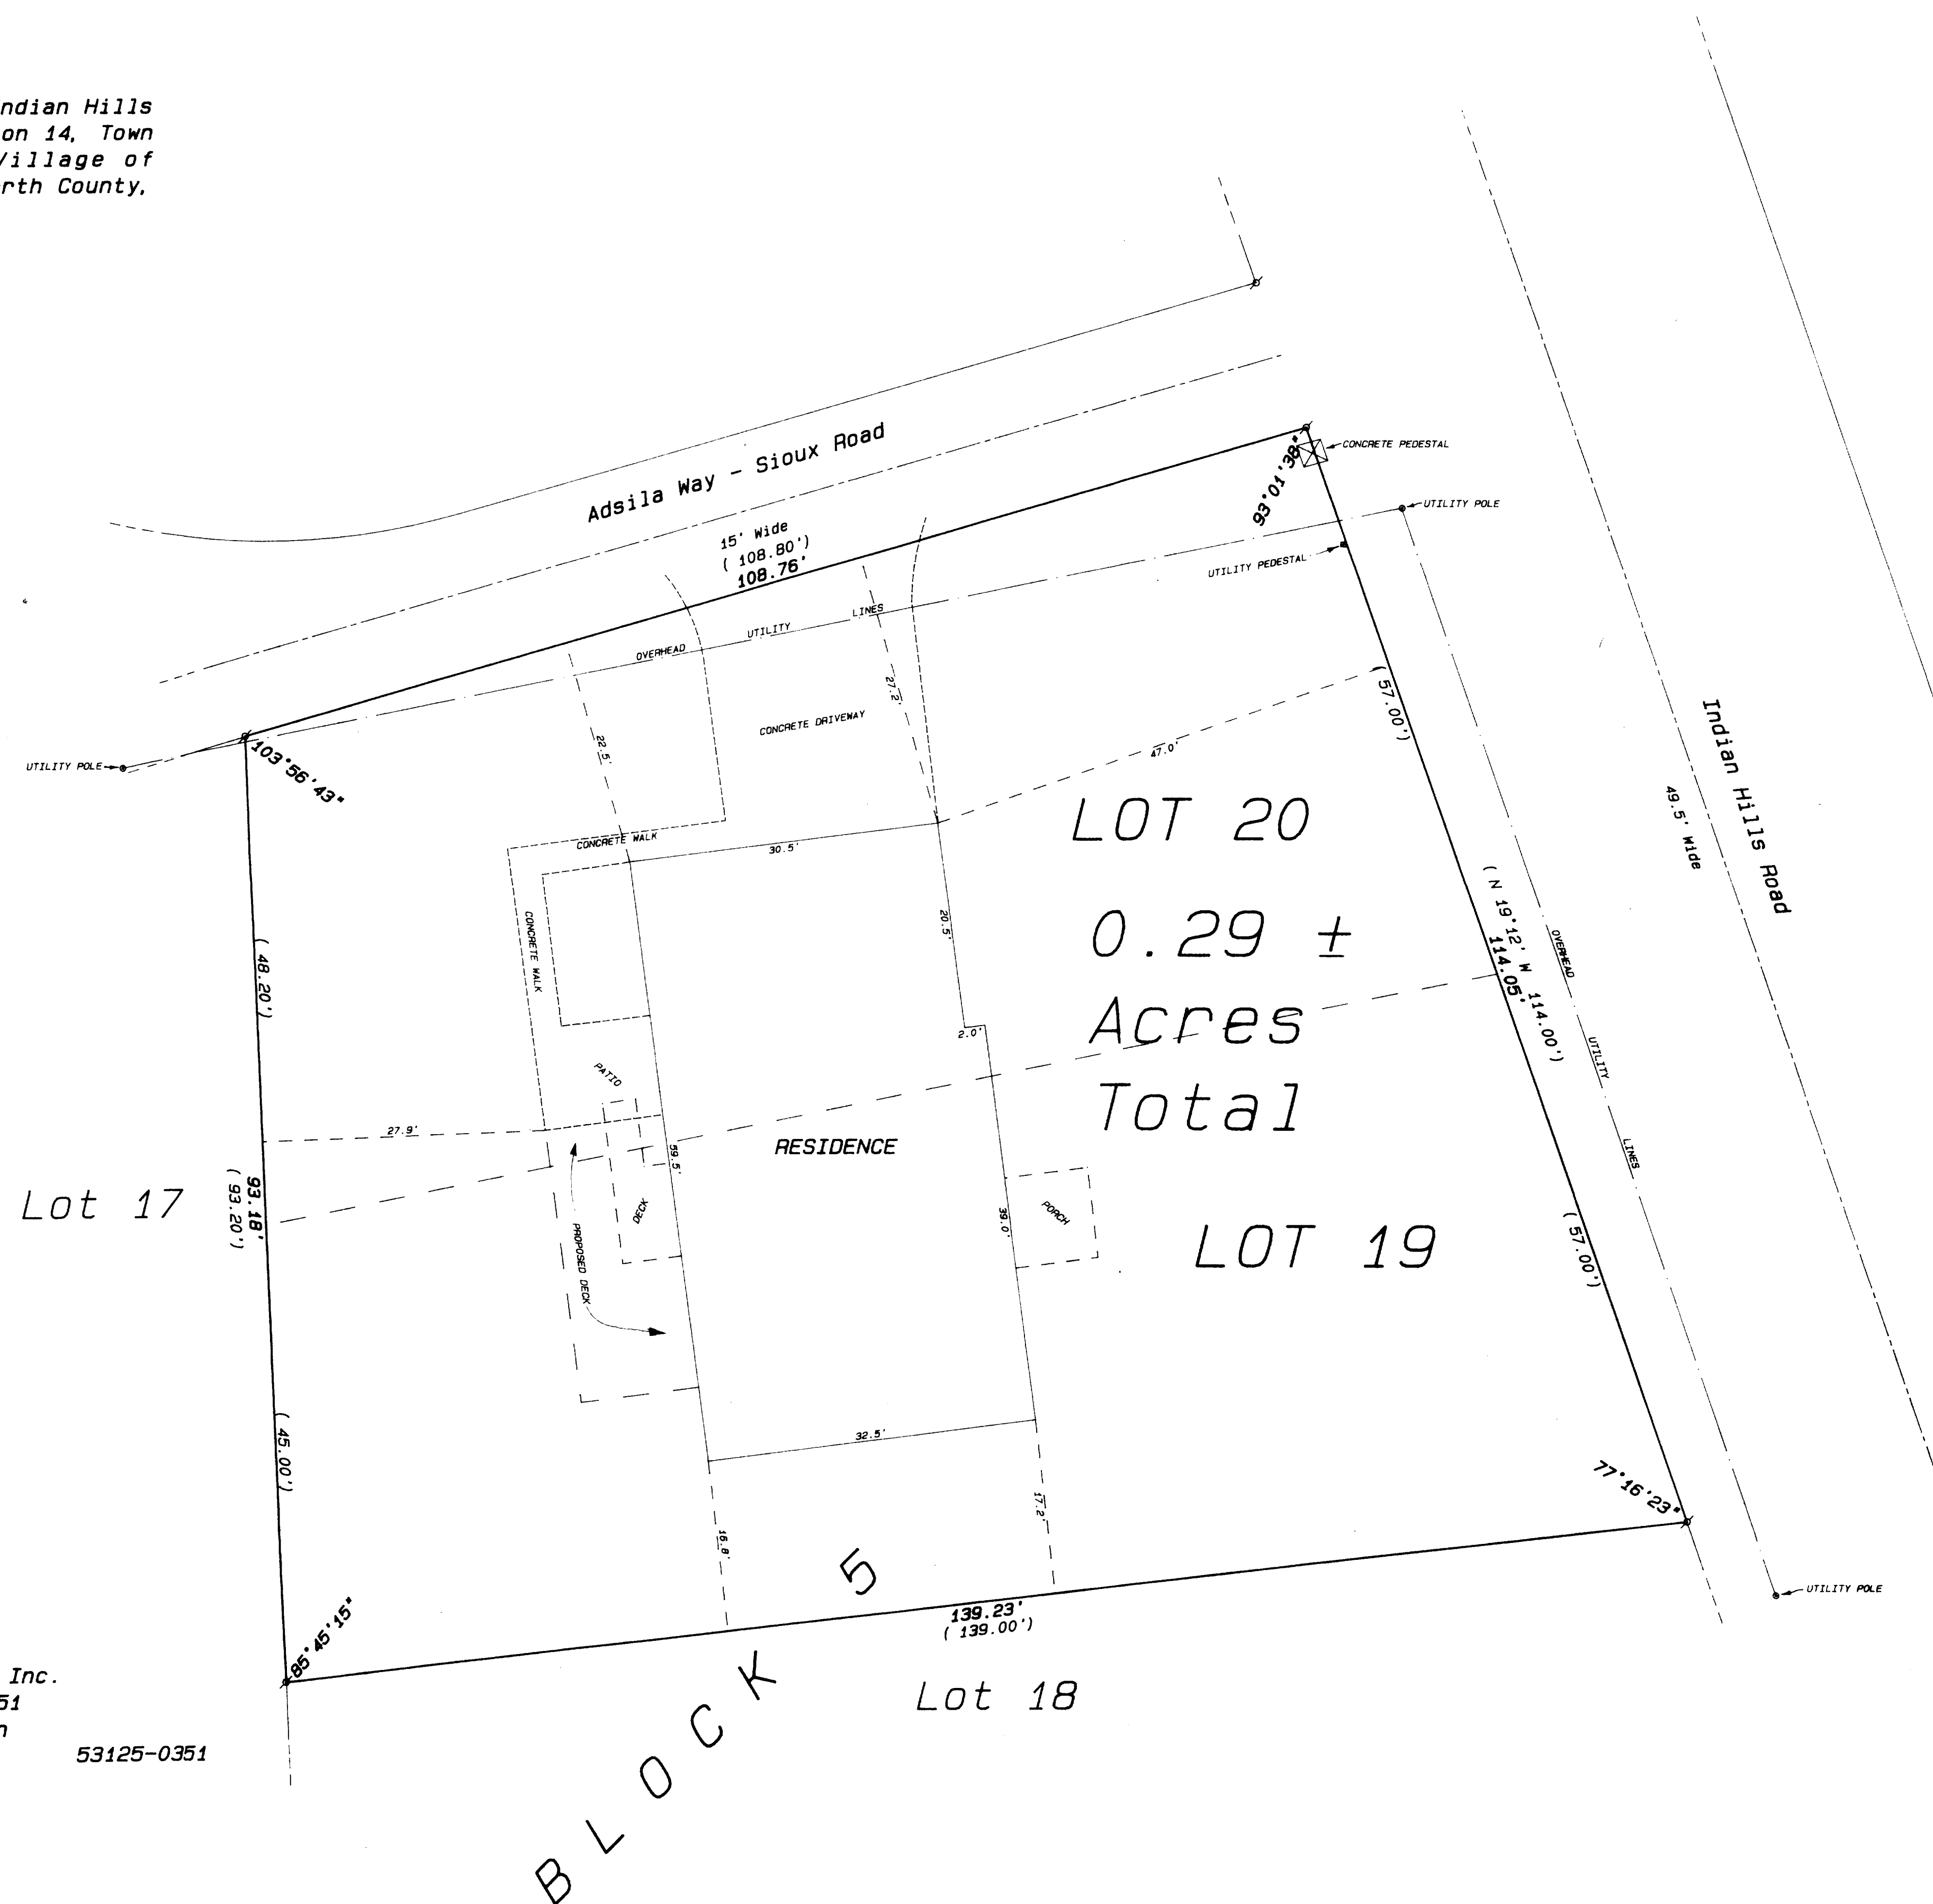

Ordered by: John O'Neill
O'Neill Builders, Inc.
Post Office Box 351
Fontana, Wisconsin

53125-0351

Legend

- ✂ FOUND IRON PIPE
- ✂ FOUND IRON ROD
- ✂ FOUND BRASS CAPPED MONUMENT
- FOUND CONCRETE MONUMENT
- + CHISEL CUT IN CONCRETE
- SET IRON ROD, 24" LONG, WEIGHING 1.5 LBS. LINEAL FT., 3/4" DIA.
- SET IRON ROD, 30" LONG, WEIGHING 4.5 LBS. LINEAL FT., 1-1/16" DIA.
- (xx) RECORDED AS DIMENSION
- X—X— EXISTING FENCE



SCALE: 1" = 10 FEET

I hereby certify that the above described property has been surveyed by me or under my direction and that the above map is a true representation thereof and shows the size and location of the property, its exterior boundaries, the location of all visible structures and dimensions of all principal buildings thereon, boundary fences, apparent easements, roadways and visible encroachments, if any.

This survey is made for the use of the present owners of the property and also those who purchase, mortgage, or guarantee the title thereto within one year from date hereof.

Keith B. Bentley

KENNETH B. ABERNATHY, JR.
WISCONSIN REGISTERED LAND SURVEYOR
S-1594

Date: July 21, 1993 Job No. 1993.712