

ABERNATHY and ASSOCIATES

Kenneth B. Abernathy Jr.

Wisconsin Registered Land Surveyor S-1594

Rt. 3, Box 273
Elkhorn, Wisconsin 53121
Phone: (414) 723-4260 (office)
(414) 723-7209 (FAX)



PLAT OF SURVEY

LOT 94 OF COUNTRY CLUB ESTATES
UNIT NO. 2, LOCATED IN SECTIONS
14 AND 23, TOWN 1 NORTH, RANGE 16
EAST, VILLAGE OF FONTANA - ON -
GENEVA LAKE, WALWORTH COUNTY,
WISCONSIN.

ORDERED BY: THE RAULAND AGENCY
118 KENOSHA ST., P.O. BOX 159
WALWORTH, WI. 53184


OWNER: LOUIS PICCHIETTI
1031 JENKINS DR.
FONTANA, WI. 53125

R = 333.30'
I = 22°09'24"

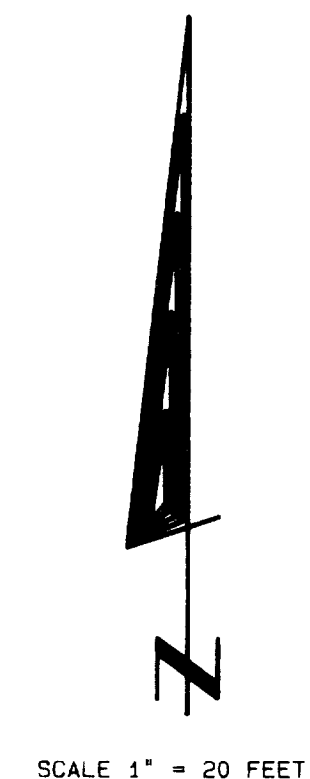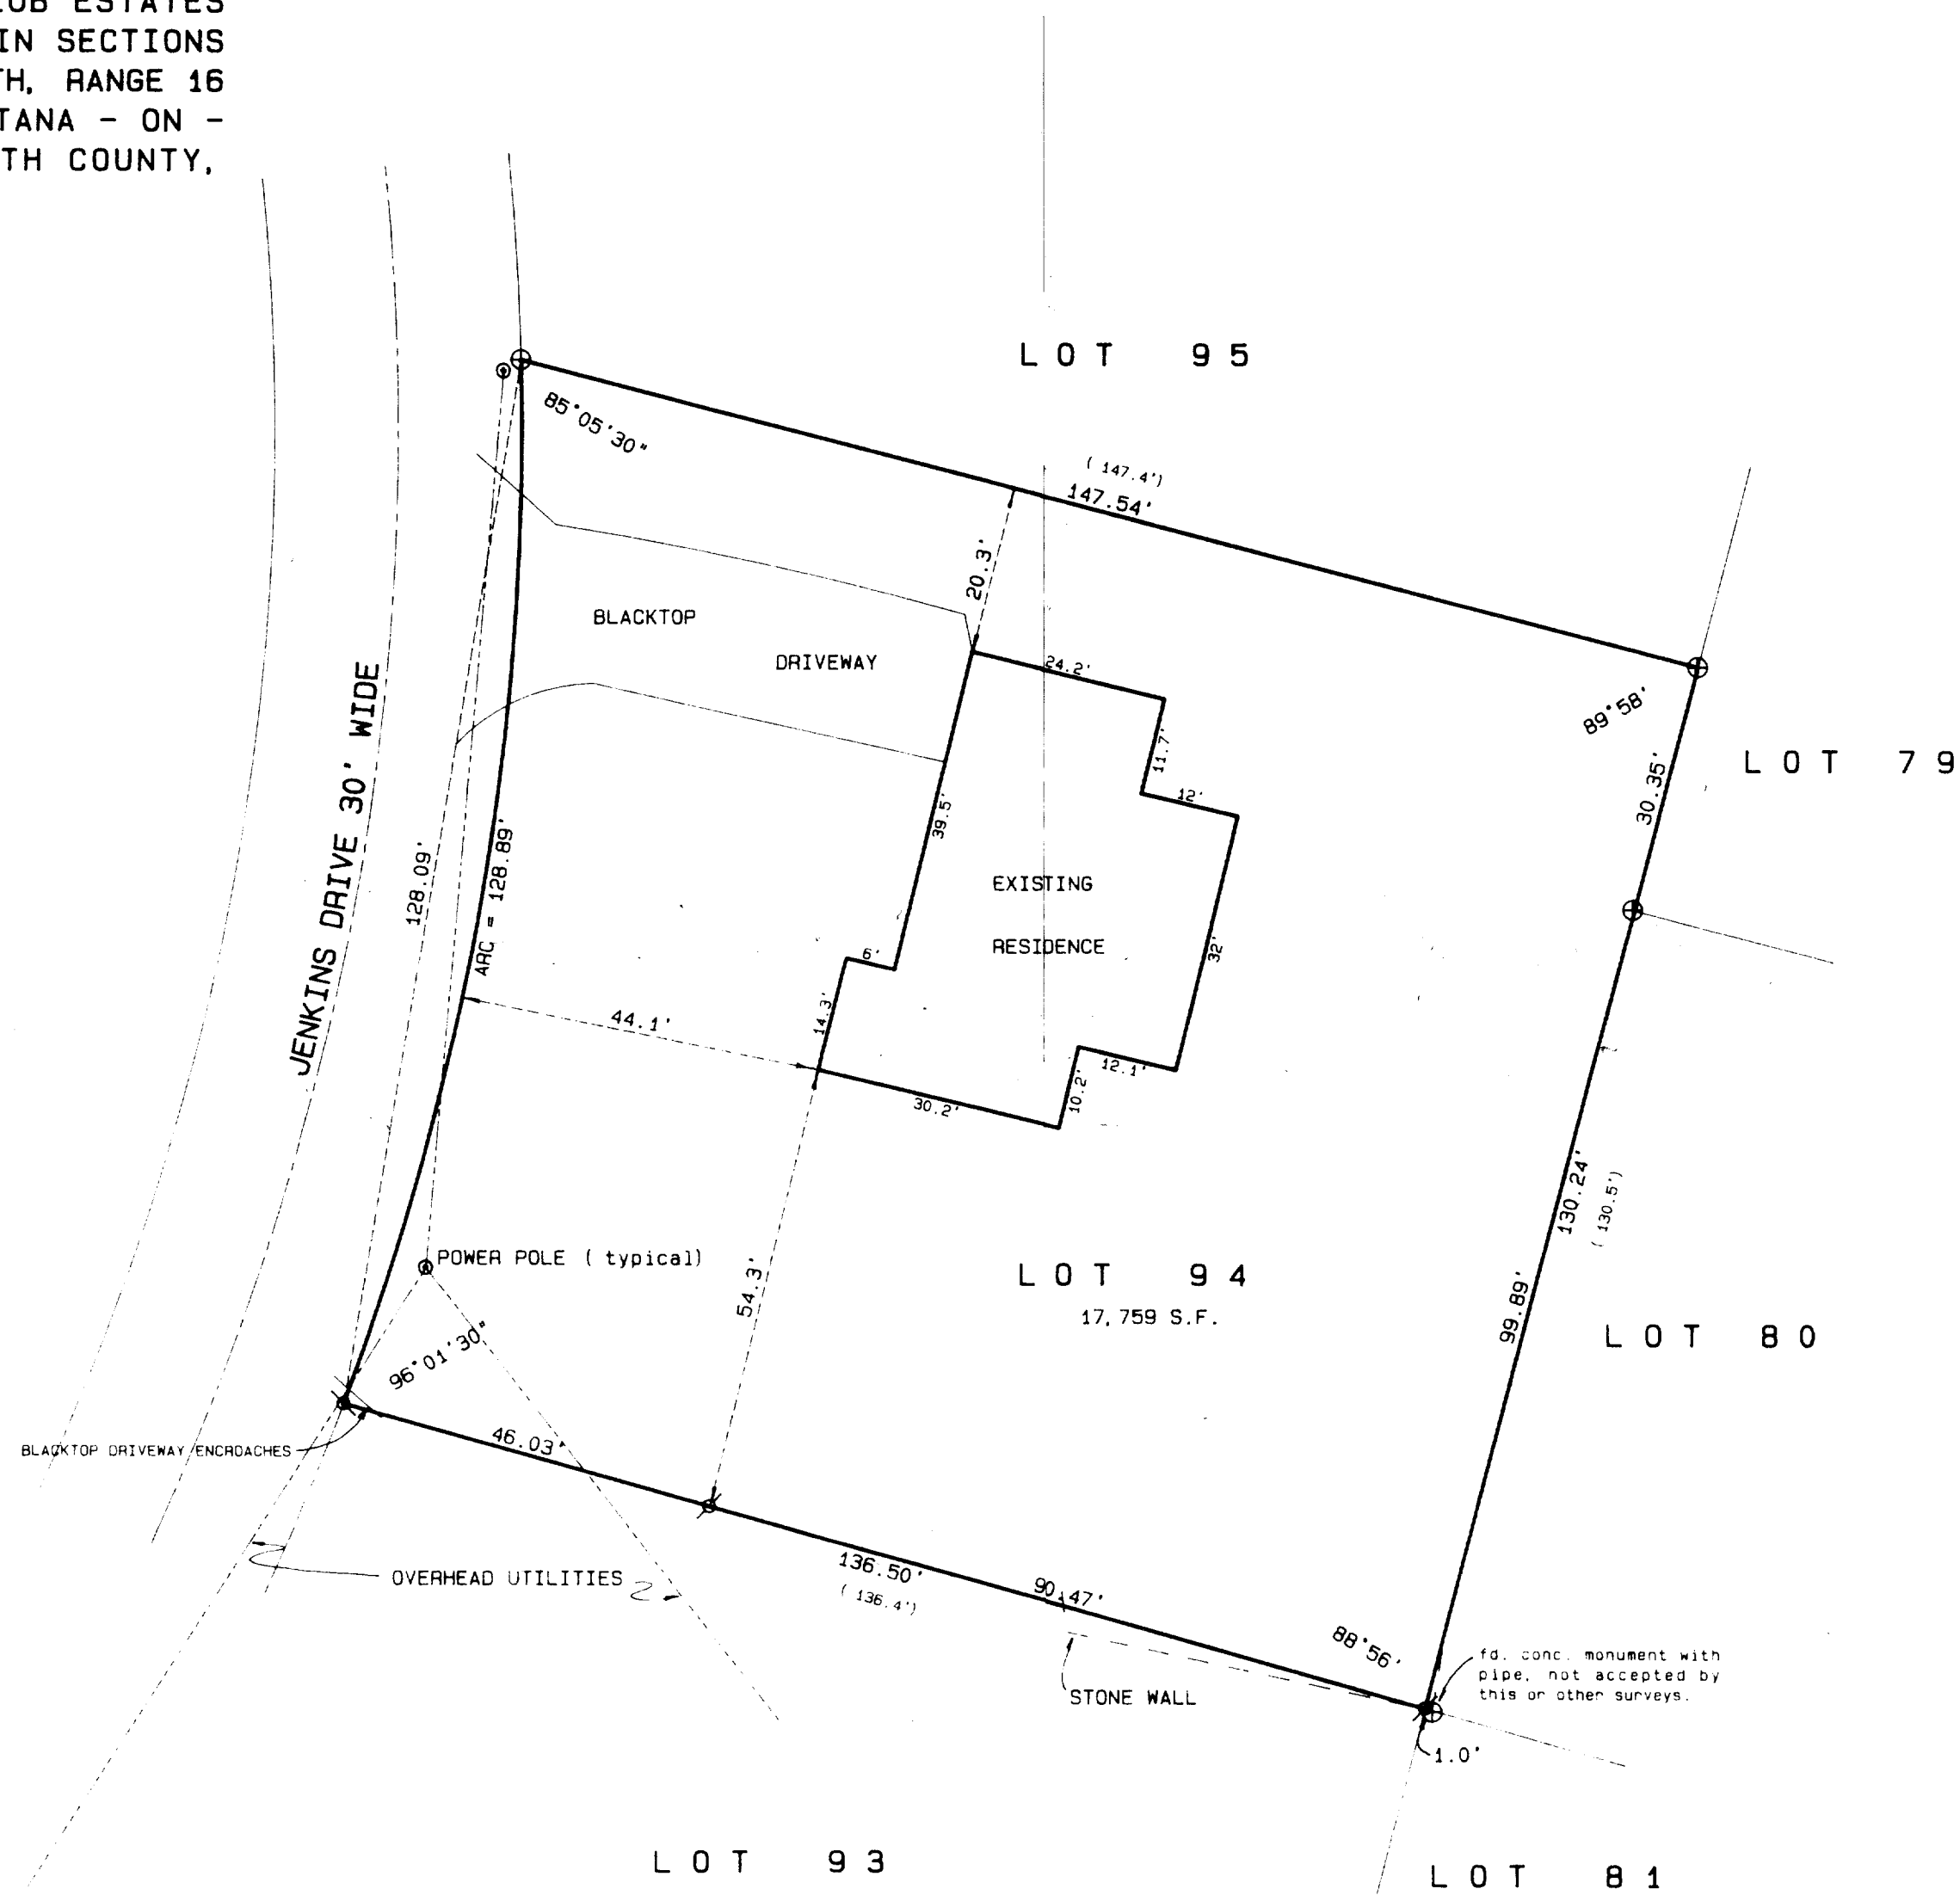

Legend


- FOUND IRON PIPE
- FOUND IRON ROD
- FOUND BRASS CAPPED MONUMENT
- FOUND CONCRETE MONUMENT
- CHISEL CUT IN CONCRETE
- SET IRON ROD 24" LONG, WEIGHING 1.5 LBS LINEAL FT. 3/4" DIA.
- SET IRON ROD 30" LONG, WEIGHING 4.5 LBS LINEAL FT. 1 1/16" DIA.
- (XX) RECORDED AS DIMENSION
- EXISTING FENCE

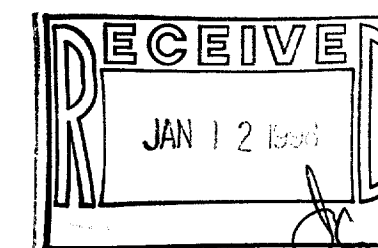

SCALE: 1" = 20 FEET

"I hereby certify that the above described property has been surveyed by me or under my direction and that the above map is a true representation thereof and shows the size and location of the property, its exterior boundaries, the location of all visible structures and dimensions of all principal buildings thereon, boundary lines, apparent easements, roadways and visible encroachments, if any."

"This survey is made for the use of the present owners of the property and also those who purchase, mortgage or otherwise acquire the same within one year from date hereof."

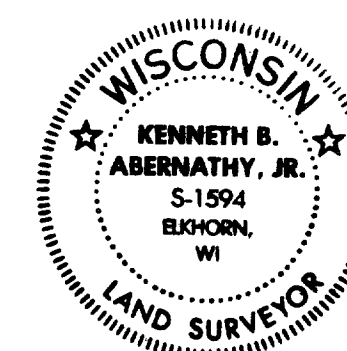

Kenneth B. Abernathy, Jr.
WISCONSIN REGISTERED LAND SURVEYOR,
S-1594

Date: Nov 11, 1997 Job No. 971103

005-1633
SC02-89