


PLAT OF SURVEY


LOT 21 OF BLOCK 6 OF INDIAN HILLS
SUBDIVISION AND LOT 1 OF BLOCK 7 OF INDIAN
HILLS 1ST ADDITION TO THE VILLAGE OF FONTANA
- ON - GENEVA LAKE, WALWORTH COUNTY,
WISCONSIN.

OWNER: ROBERT BOUDART
3605 KILLARNEY CT.
ROLLING MEADOWS, IL. 60008

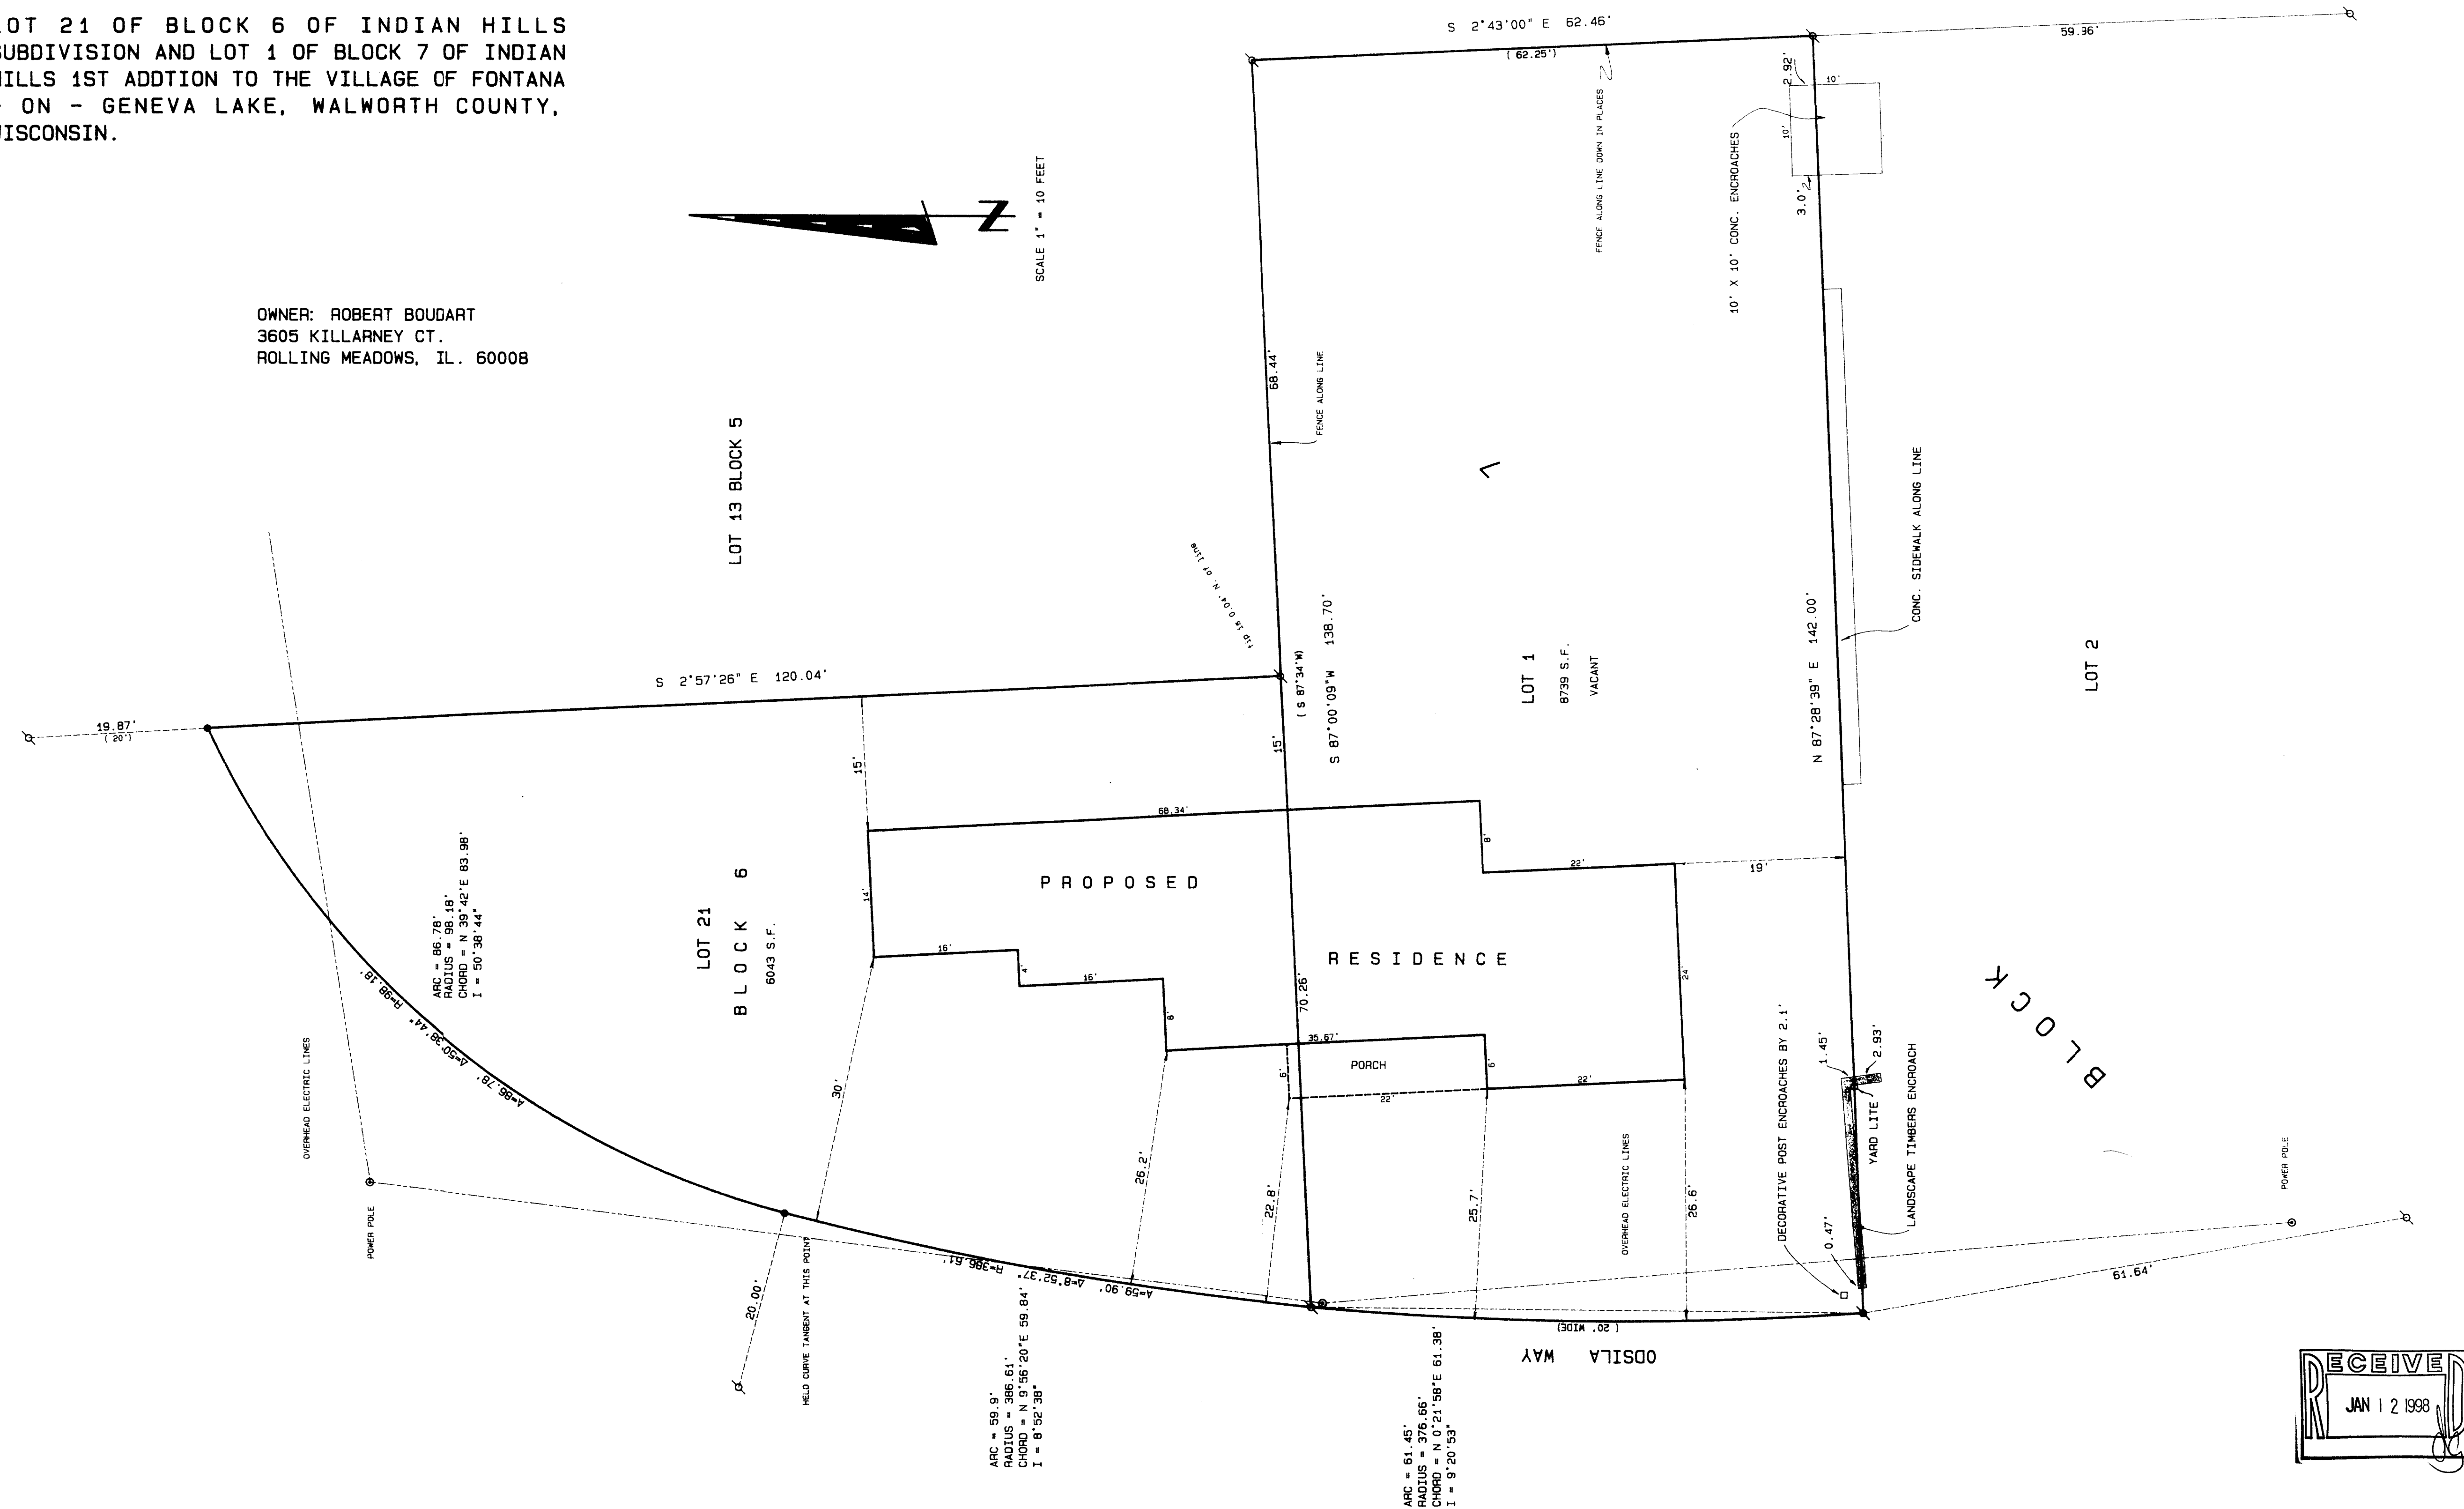


Legend

- FOUND IRON PIPE
 FOUND IRON ROD
 FOUND BRASS CAPPED MONUMENT
 FOUND CONCRETE MONUMENT
 CHISEL CUT IN CONCRETE
 SET IRON ROD, 24" LONG, WEIGHING
 1.5 LBS./LINEAL FT., 3/4" DIA.
 SET IRON ROD, 30" LONG, WEIGHING
 4.5 LBS./LINEAL FT., 1-11/16" DIA.
 (xx)
 EXISTING FENCE

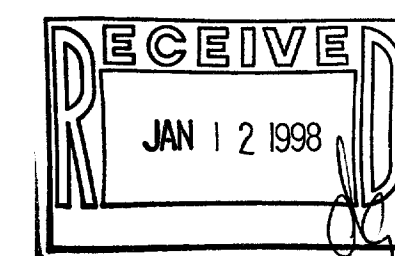

SCALE: 1"= 10 FEET

REVISÉ 10/29/97 TO SHOW PROPOSED RESIDENCE

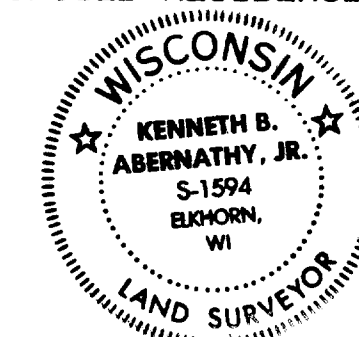

KENNETH B. ABERNATHY, JR.
WISCONSIN REGISTERED LAND SURVEYOR,
S-1594
Date: June 15, 1996 Job No. 93.716

Date: July 15, 1996 Job No. 93.716

005-1638
SIHB-14
SIHF-69