


PLAT OF

ORDERED BY: REED'S CONSTRUCTION CO
W 3199 CTY RD BB
LAKE GENEVA, WI 53147

DESCRIPTION: A PARCEL OF LAND LOCATED IN THE NORTH 1/2 OF SECTION
13, T1N, R16E, VILLAGE OF FONTANA-ON-GENEVA LAKE,
WALWORTH COUNTY WISCONSIN.

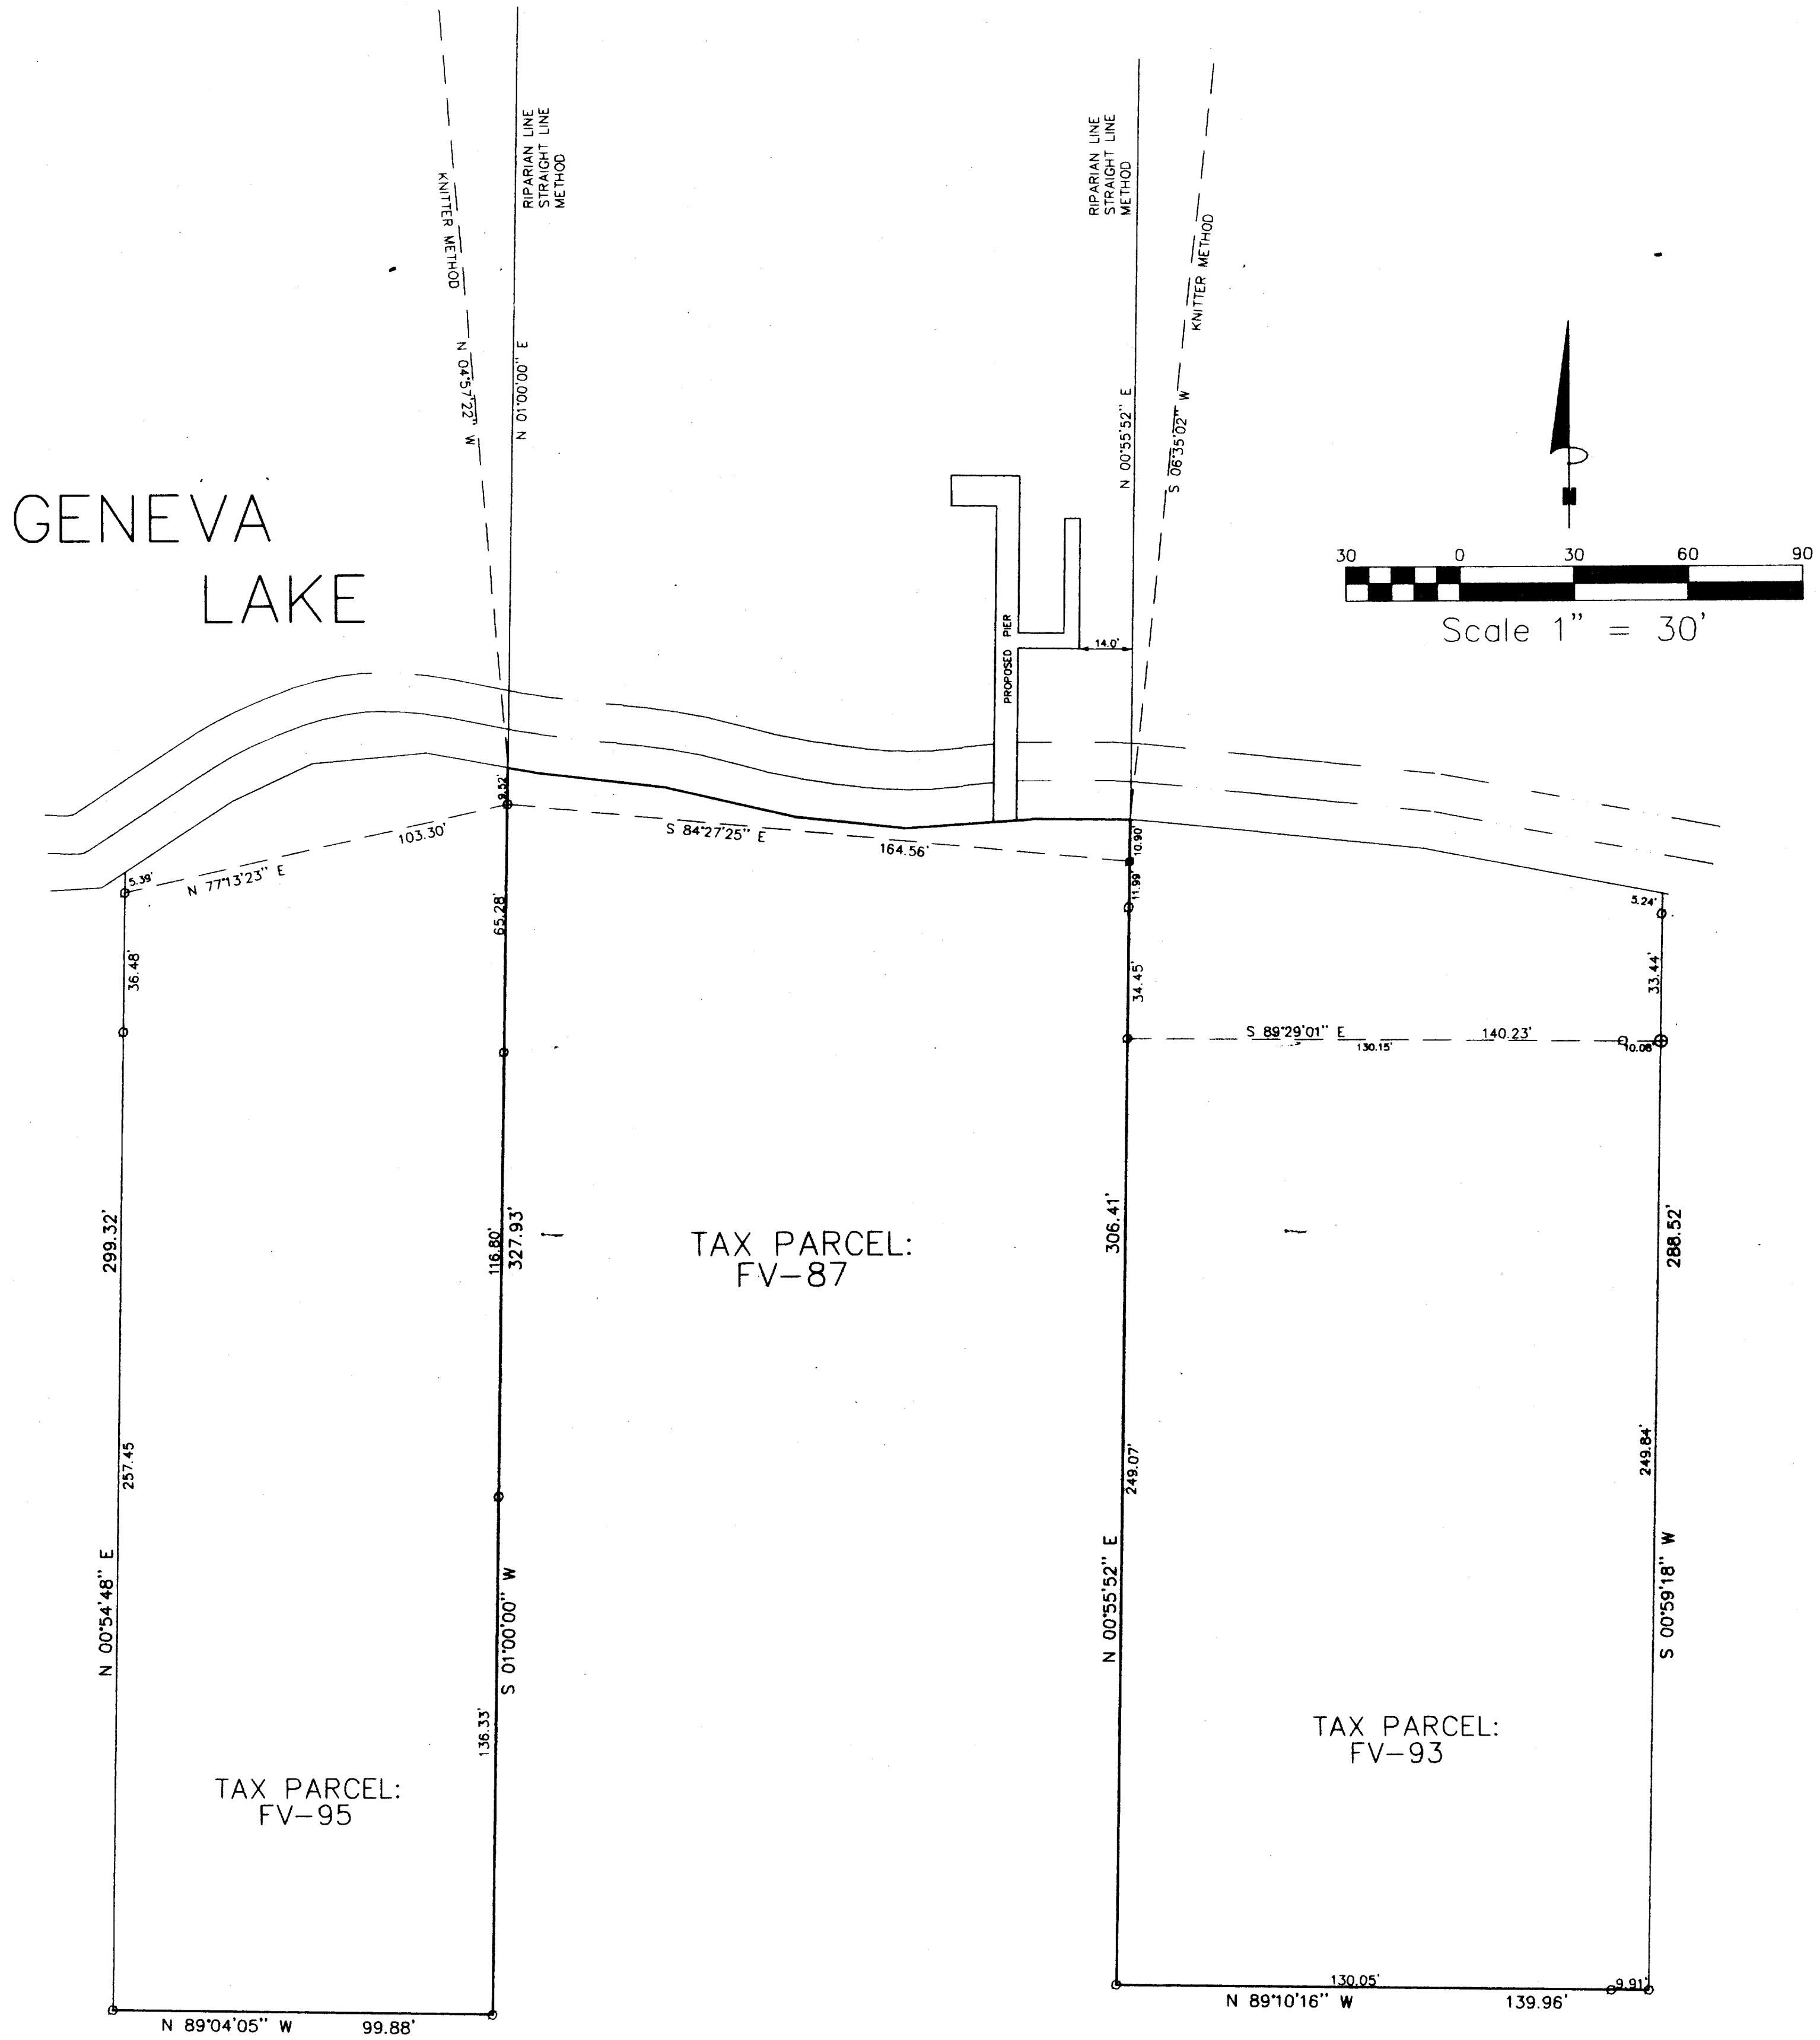

LEGEND

- FOUND IRON PIPE
- SET IRON PIPE
- ⊕ FOUND CONCRETE MONUMENT



DATE: 3-9-1999

PATHFINDER SURVEYING
FORMERLY KOLB LAND CONSULTING
929 WILLIAMS STREET LAKE GENEVA, WI 53147
(414) 248-3697

STFV-87
STFV-95
STFV-93

005-1721

John P. Krott
JOHN P. KROTT, R.L.S. 2258

NOTE: THIS IS NOT A CERTIFIED COPY
UNLESS SEAL IS IN RED.
JOB NUMBER: 99040 STFV 00087