


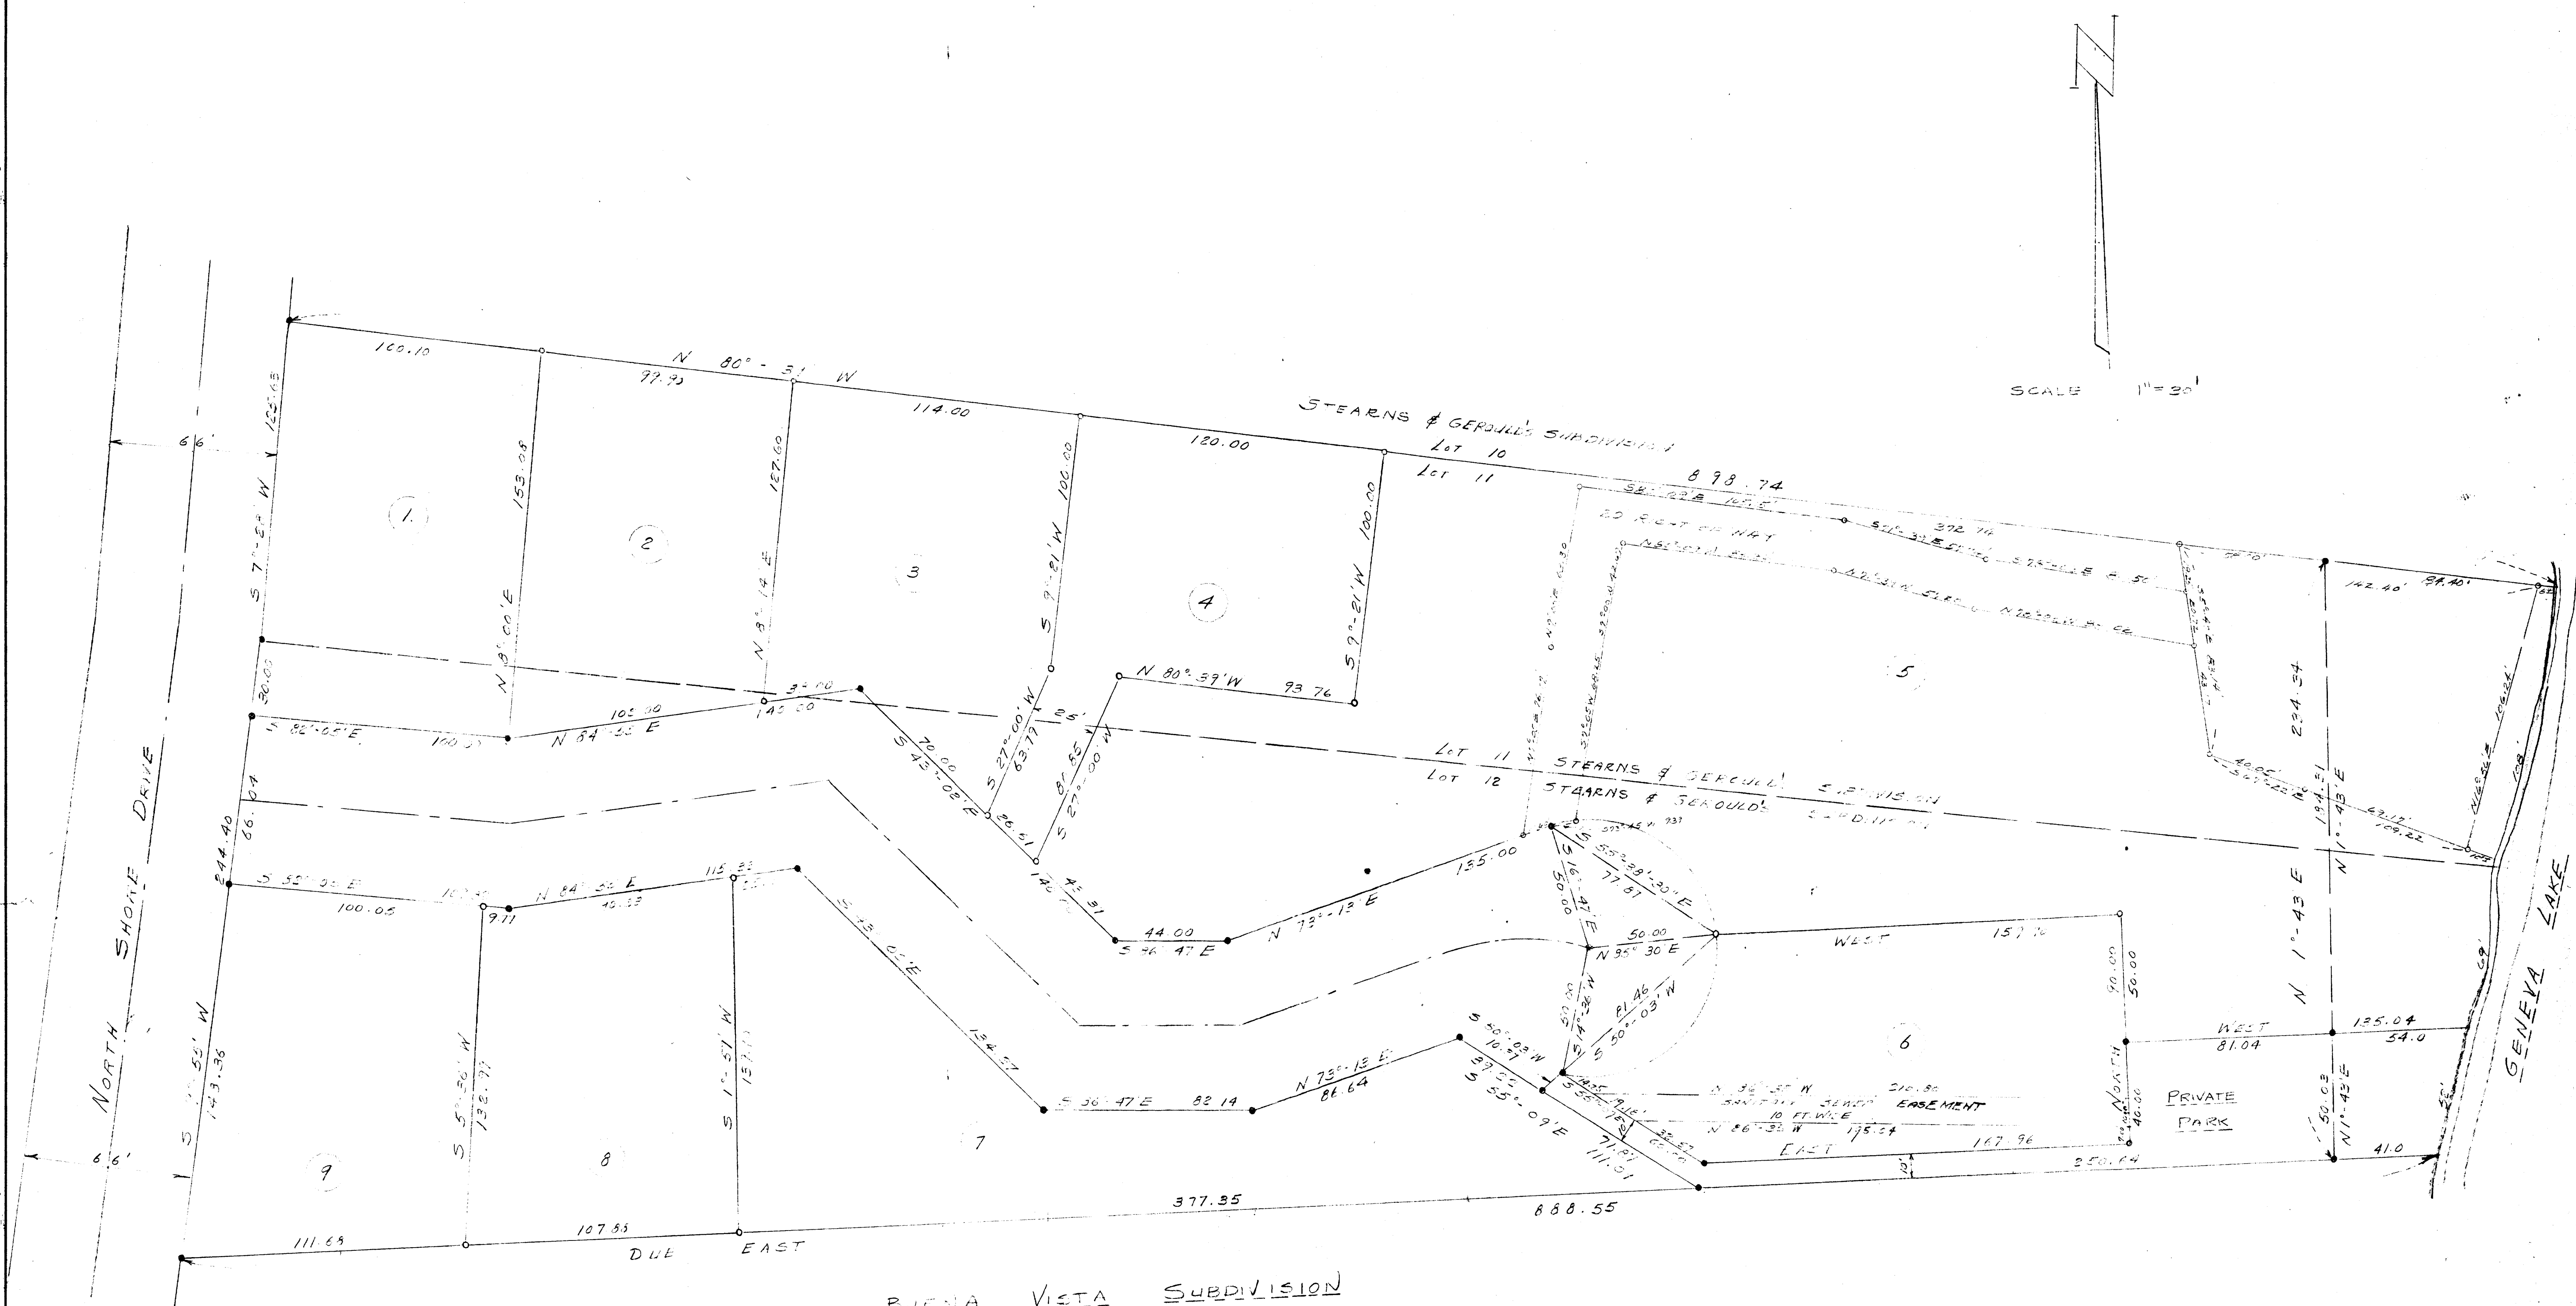

LEGEND

- — ROUND IRON BAR 1-3/8" DIA. 24" LONG @ 3.77' PER
- — ROUND IRON BAR 1-1/2" DIA. 24" LONG @ 1.26' PER

I HEREBY CERTIFY THAT THE ABOVE SURVEY PLAT IS NOT A "RE-PLAT" AS DESCRIBED IN CHAPTER 236 OF THE WISCONSIN STATUTES; THAT THE ABOVE PARCELS COMPLY WITH THE ZONING ORDINANCES OF THE VILLAGE OF FONTANA, AND THAT THE ABOVE PARCELS WILL BE SERVED WITH SANITARY WATER AND SEWER. I FURTHER CERTIFY THAT I HAVE SURVEYED THE ABOVE PLAT, WHICH IS A CORRECT REPRESENTATION OF THE EXTERIOR BOUNDARY LINES.

DATE JUNE 1964

Charles L. Jensen
 CHARLES L. JENSEN
 WISCONSIN LAND SURVEYOR
 No. S-211

REVISED MAY 1965, JUNE 1965

LOTS 1 & 12 STEARNS & GEROUX'S SUBDIVISION SW 1/4 SECTION 11, T11N R1E WALWORTH COUNTY, WIS.		
DRAWN BY G.P.	JENSEN & JOHNSON CIVIL ENGINEERS ELKHORN, WIS. DATE JUNE 29, 1964	SCALE: 1" = 30'
CHECKED BY <i>John Jensen</i>		REVISED
APPROVED BY		SHEET NO. 1 OF 1