


Plat of Survey

of



Unit 597 of Abbey Springs Condominium No. 13,

located in the Southeast 1/4 of Section 13, Town 1 North, Range 16 East,
Village of Fontana-on-Geneva Lake, Walworth County, Wisconsin.

Surveyed for: **Mike & Cindy Hulsebus**
c/o
Visner Builders, Inc.
P.O. Box 500
Fontana, Wisconsin. 53125

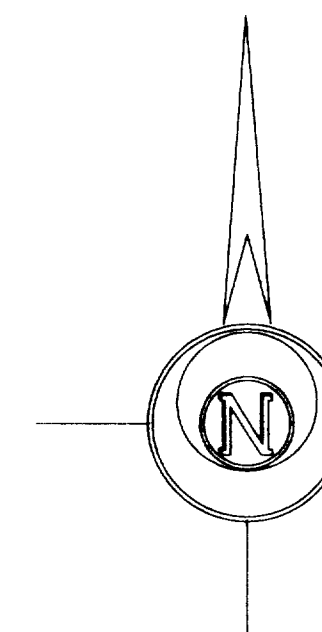

Bearings referenced to the plat of
Abbey Springs Condominium No. 13.

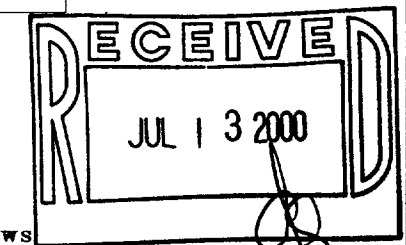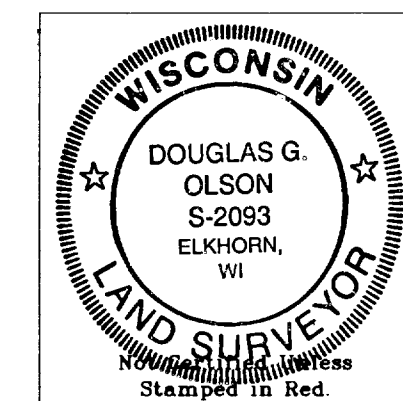

- Notes: 1) This survey plat is not certified unless signed and sealed in red ink.
2) This survey is subject to Wisconsin lien laws. This Plat of Survey is the notice of intent to file lien. Lien waiver required.

Copyright © 2000 by Jensen & Olson Land Surveying, LLC.

All rights reserved. No part of this survey plat may be reproduced or transmitted in any form by any means - graphic, electronic, or mechanical, including photocopying, tracing, or information storage and retrieval systems - without permission in writing from Douglas G. Olson, Jensen & Olson Land Surveying, LLC.

I, Douglas G. Olson, Wisconsin Registered Land Surveyor, do hereby certify that this survey was performed by me or under my direction in full compliance with the owner's/agent's instructions and Chapter A-E 7 of the Wisconsin Administrative Code "Minimum Standards for Property Surveys", and that this map is an accurate representation thereof to the best of my knowledge and belief.

Douglas G. Olson
Wisconsin Registered Land Surveyor - 2093

Survey Date: Feb. 29, 2000.
Revisions: No. 1 - Client name


Scale in Feet
1" = 20'
0' 10' 20' 40'

Jensen & Olson Land Surveying, LLC
45 South Wisconsin Street P.O. Box 322
Elkhorn, Wisconsin. 53121
Telephone (262) 723-3434
Facsimile (262) 723-8044

Legend
Ground Iron Pipe
Set Iron Rod 3/4" dia.
Recorded Information
Manhole
Hydrant
Water Valve
Asphalt Surface
Utility Pedestal
Tree & Diameter

Sheet 1 of 1 Sheets
Job Reference Number
2000.019

2000.019

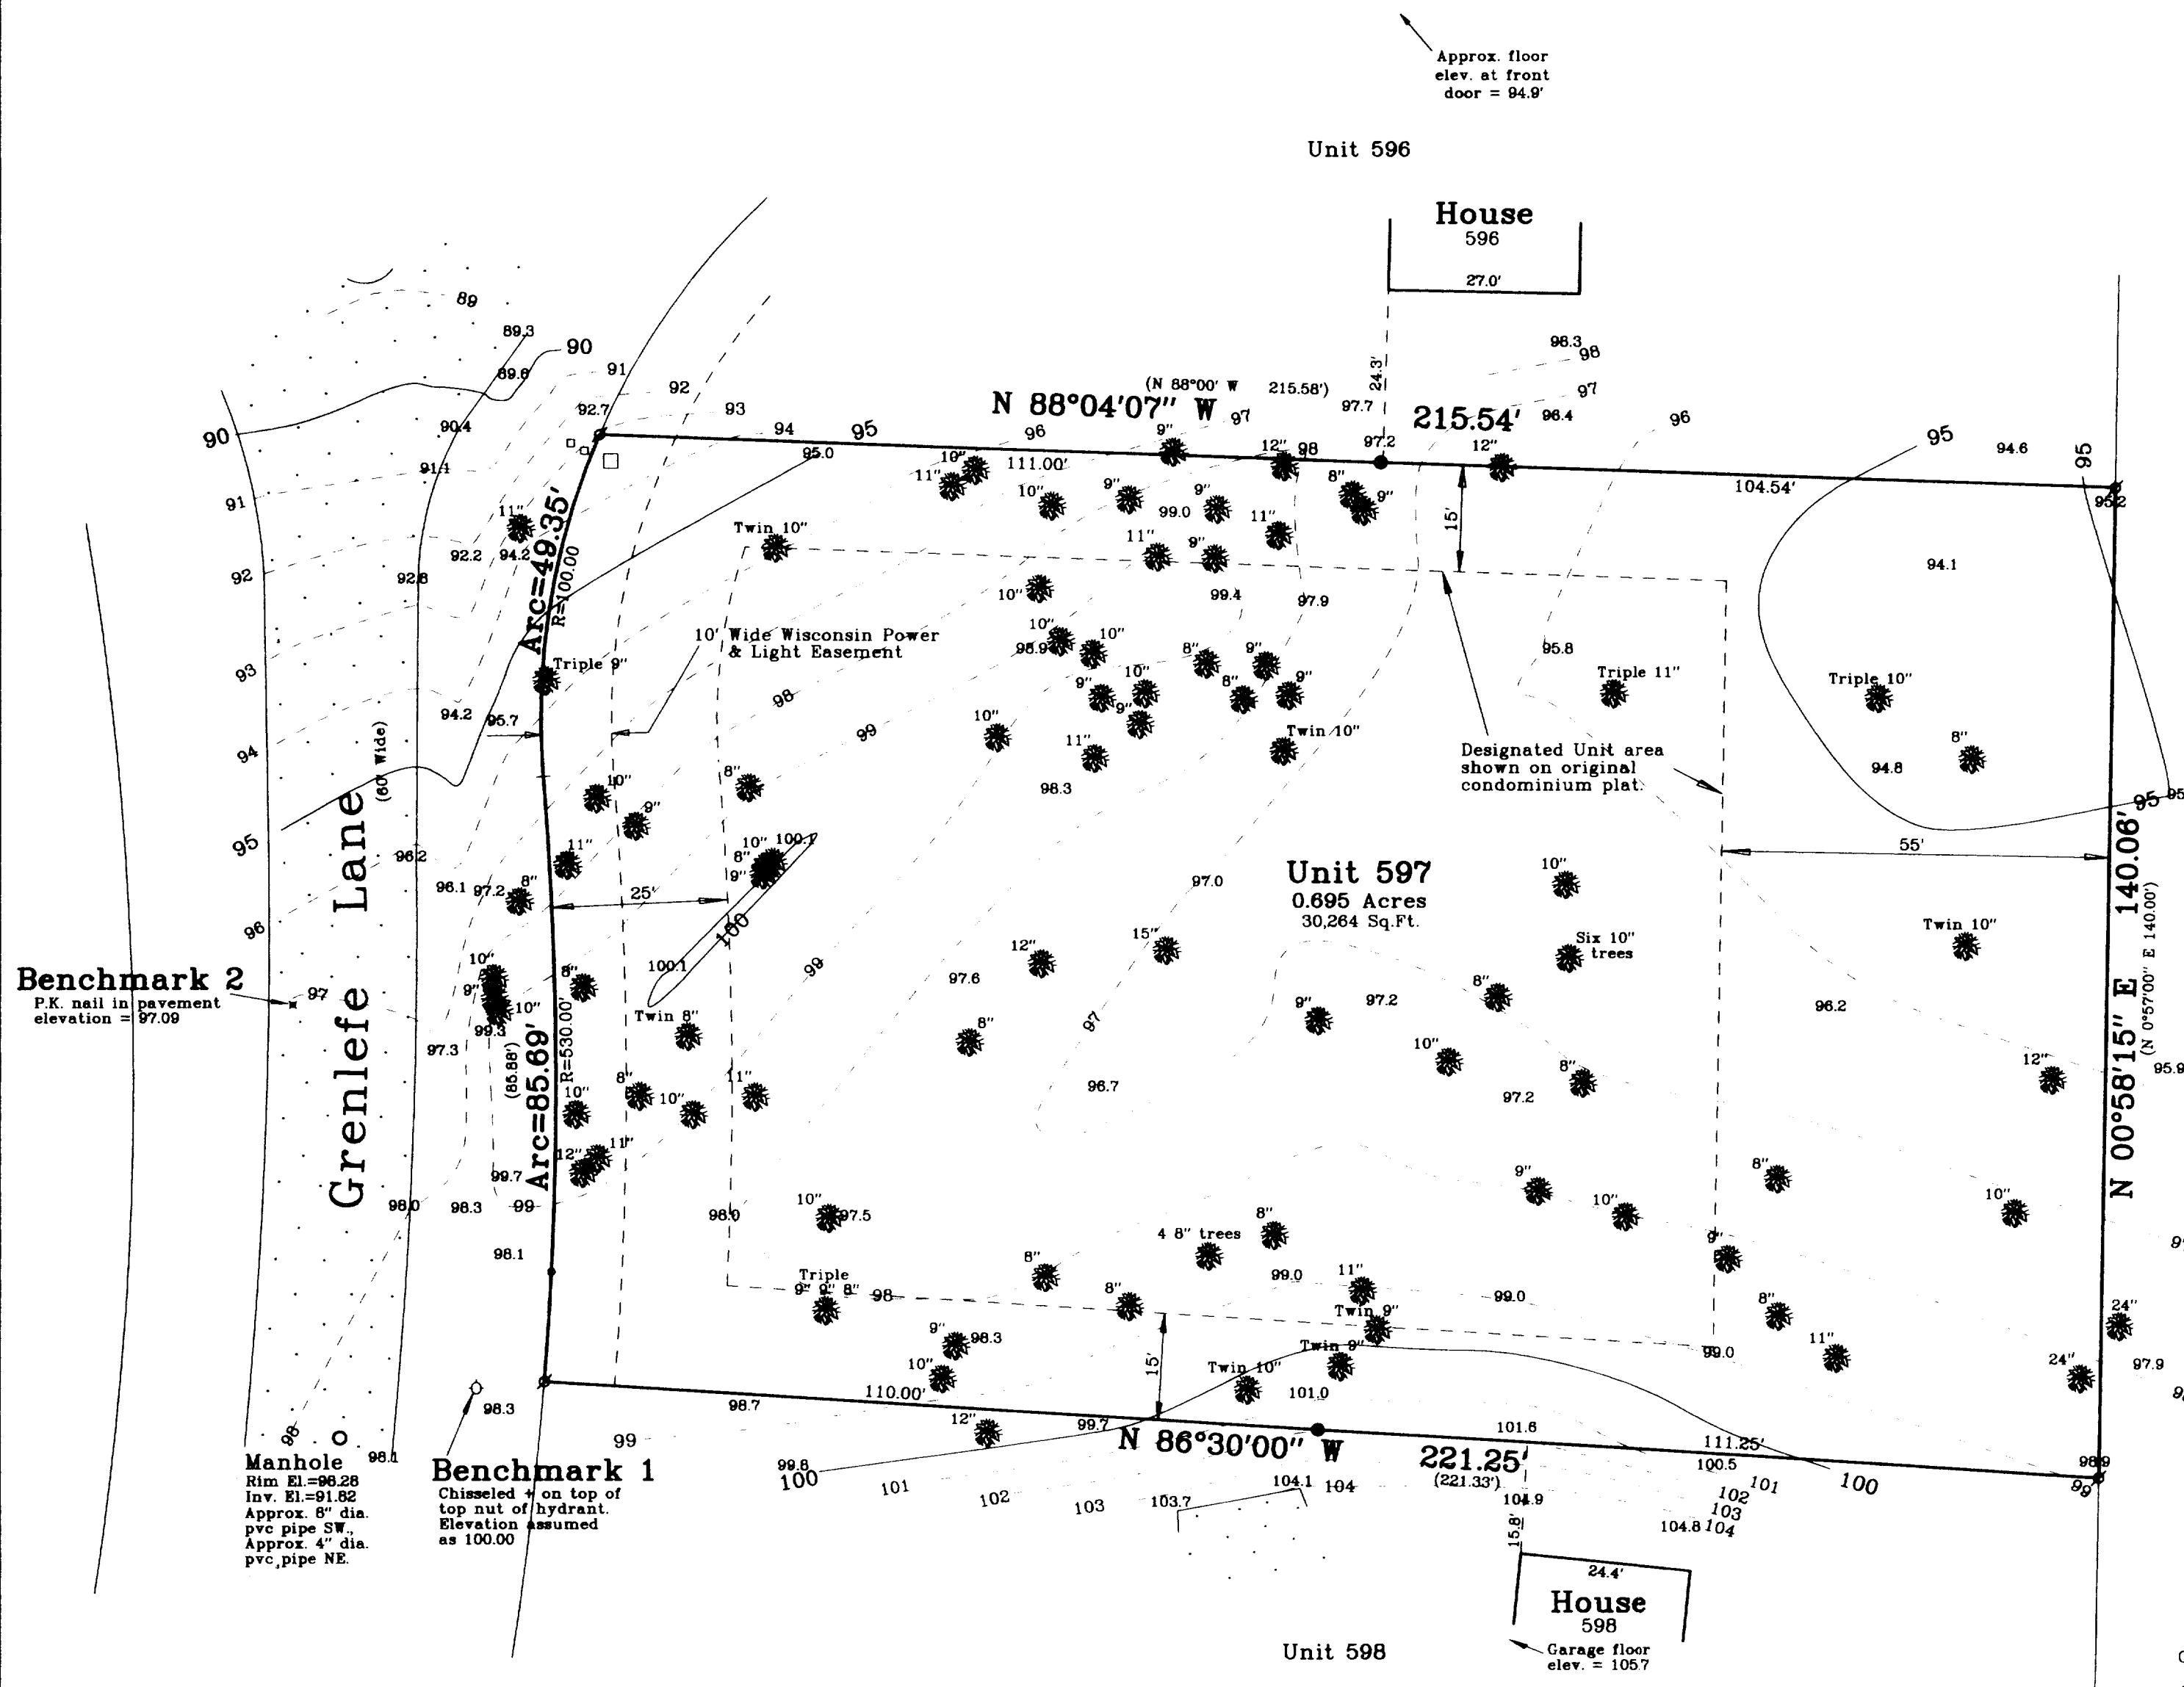

085-1822

SCDB13-597