

ABERNATHY and ASSOCIATES

Kenneth B. Abernathy Jr.

Wisconsin Registered Land Surveyor S-1594

Rt. 3, Box 273
Elkhorn, Wisconsin 53121
Phone: (414) 723-4260 (office)
(414) 723-7209 (FAX)



PLAT OF SURVEY

LOTS 11, 12 AND 13 OF GENEVA LANE SECTION
SUBDIVISION, LOCATED IN SECTION 14, TOWN 1 NORTH,
RANGE 16 EAST, VILLAGE OF FONTANA-ON-GENEVA LAKE,
WALNORTH COUNTY, WISCONSIN.

ORDERED BY: LAWRENCE TELLSCROW
GENERAL & CARPENTER CONTRACTOR
3540 HWY. 50, W. LOT 42
LAKE GENEVA, WI. 53147


OWNERS: FRANK & YVONNE PASQUESI

NOTE:
THIS SURVEY RETRACES A SURVEY BY ROBERT BAERENWALD
DATED AUGUST 7, 1986.

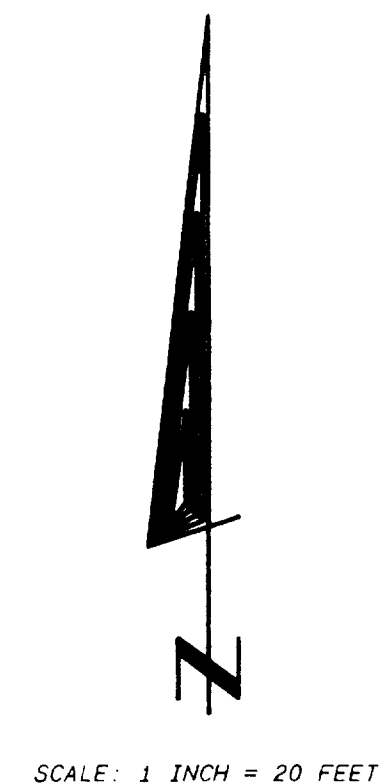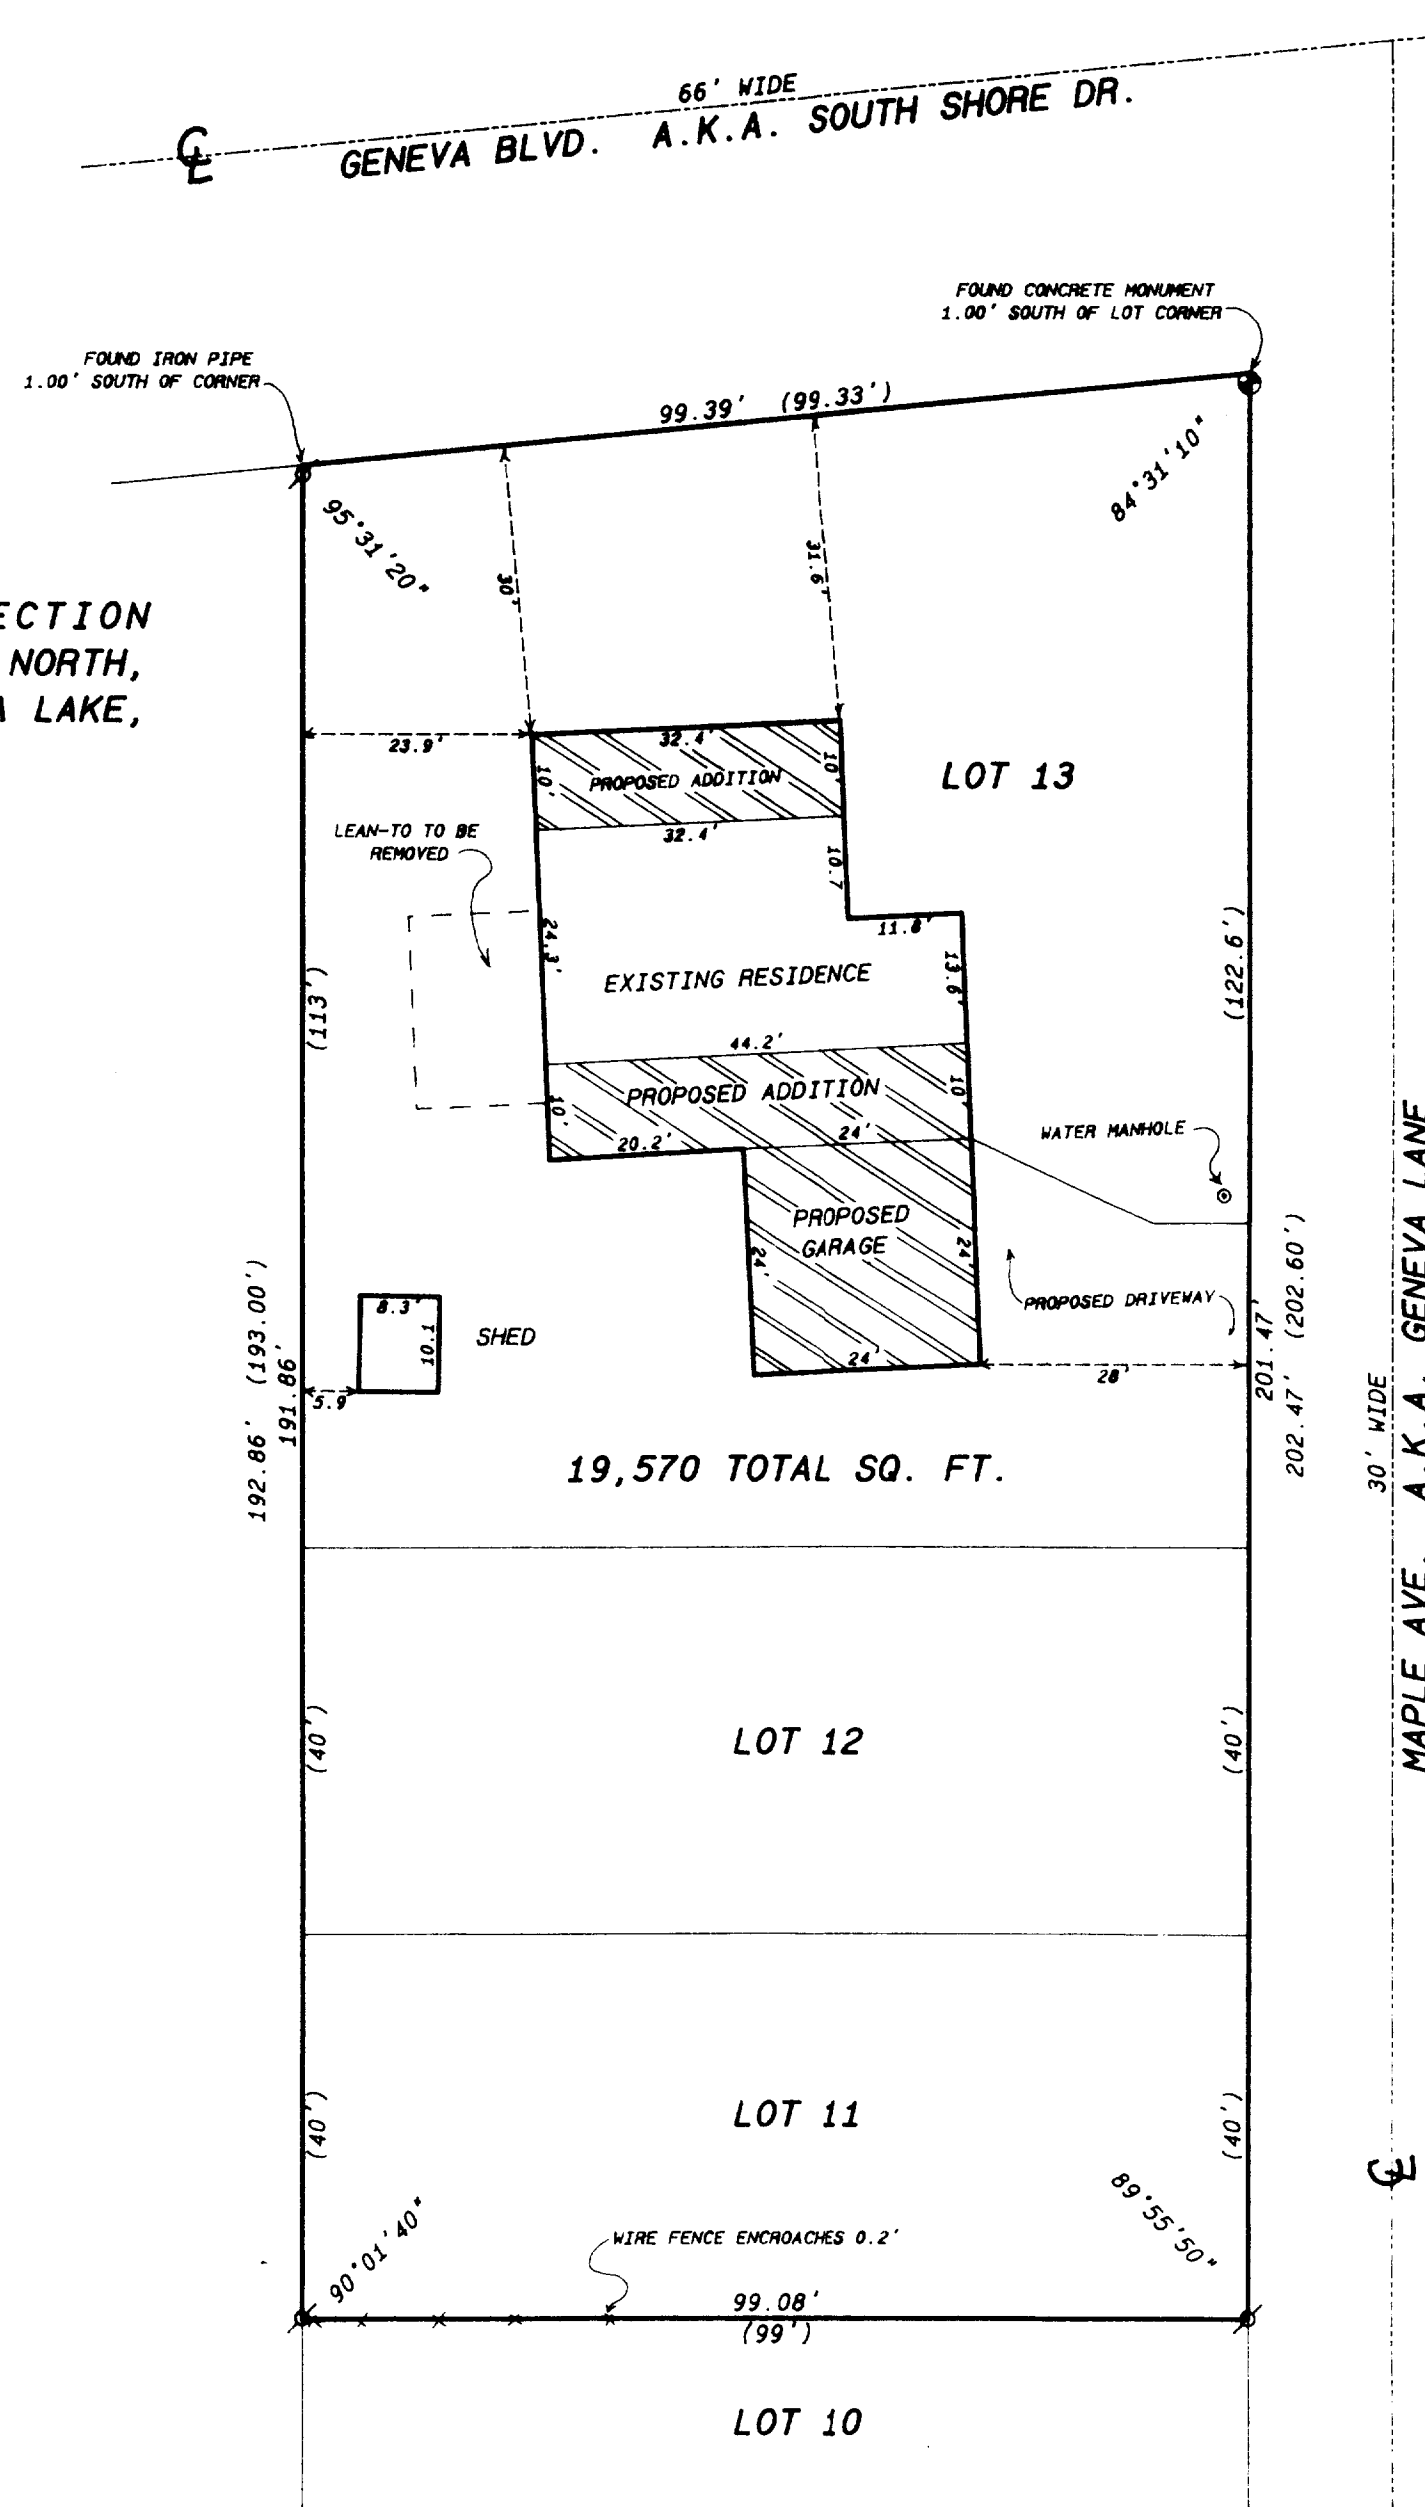


Legend

- FOUND IRON PIPE
- FOUND IRON PIPE
- FOUND BRASS TAPPED MONUMENT
- FOUND CONCRETE MONUMENT
- CHISEL CUT IN CONCRETE
- SET IRON ROD 24" LONG, WEIGHING 15 LBS. LINEAL FT. 3/4" DIA.
- SET IRON ROD 30" LONG, WEIGHING 45 LBS. LINEAL FT. 1 1/8" DIA.
- RECORDED AS DIMENSION
- EXISTING FENCE

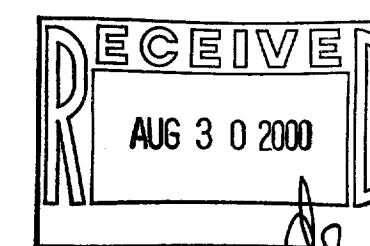

SCALE 1" = 20 FEET

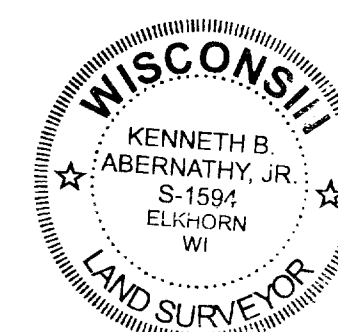

Kenneth B. Abernathy, Jr.
KENNETH B. ABERNATHY, JR.
WISCONSIN REGISTERED LAND SURVEYOR,
S-1594
Date MAY 26, 2002 Job No. 00513

006L-5

005-1840