

PLAT OF SURVEY


PATHFINDER SURVEYING
FORMERLY KOLB LAND CONSULTING
929 WILLIAMS STREET LAKE GENEVA, WI. 53147
(262) 248-3697

ORDERED BY:

ALLEN, HARRISON, WILLIAMS, MCDONELL & SWATEK, LLP
527 CENTER STREET
LAKE GENEVA, WI 53147

DATE: 5 / 30 / 2000


DESCRIPTION: A PARCEL OF LAND LOCATED IN THE NORTHWEST 1/4 OF SECTION 13, T.1.N. , R.16.E. , FONTANA-ON-GENEVA LAKE, WALWORTH COUNTY , WISCONSIN , DESCRIBED AS FOLLOWS: COMMENCING AT THE MIDDLE 1/4 SECTION CORNER OF SAID SECTION 13; THENCE N 57°05' W 438.66 FEET ; THENCE N 11°50' W 69.97 FEET ; THENCE S 86°05' W 97.50 FEET TO THE POINT OF BEGINNING ; THENCE N00°54'05" W 49.35 FEET ; THENCE S 89°14'00" W 80.08 FEET ; THENCE S 00°34'16" E 130.40 FEET ; THENCE S 89°13'57" E 78.00 FEET ; THENCE N01°07'36" E 87.26 FEET TO THE POINT OF BEGINNING.

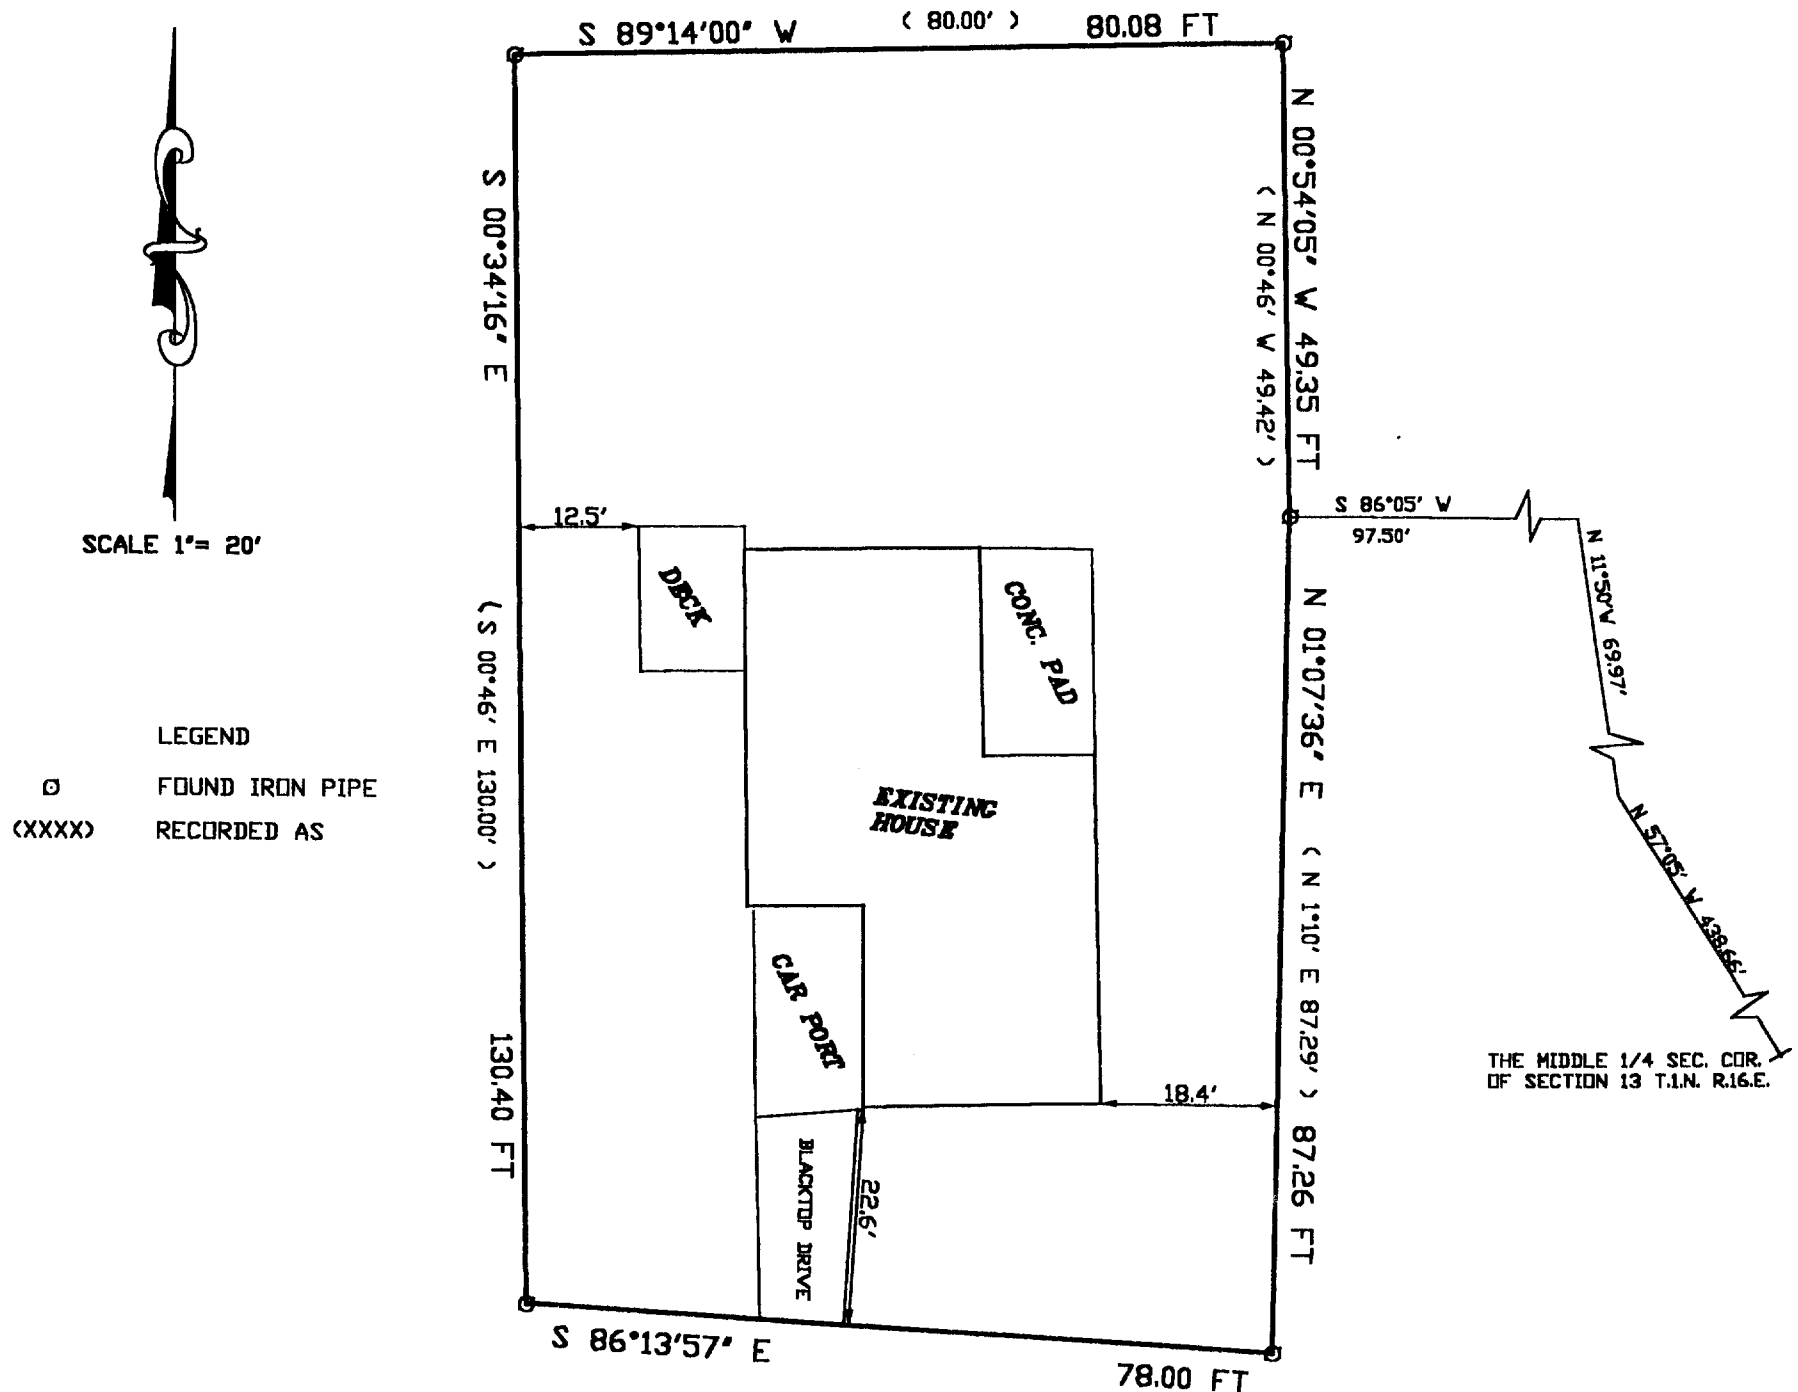

THE ABOVE MAP IS A TRUE REPRESENTATION THEREOF AND SHOWS THE SIZE AND LOCATION OF ALL THE PROPERTY, EXTERIOR BOUNDARIES, THE LOCATION OF ALL VISIBLE BOUNDARY FENCES , APPARENT EASEMENTS , ROADWAYS AND VISIBLE ENCROACHMENTS , IF ANY

THIS SURVEY IS MADE FOR THE USE OF THE PRESENT OWNERS OF THE PROPERTY , AND ALSO THOSE WHO PURCHASE , MORTGAGE OR GUARANTEE TITLE THERETO WITHIN ONE (1) YEAR FROM DATE HERETO.

JOHN P. KROTT , R.L.S. 2258

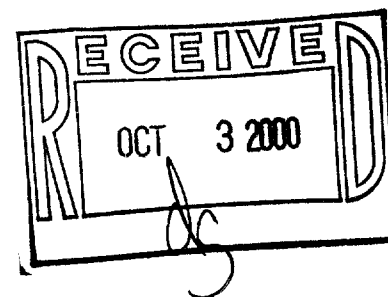

NOTE: THIS IS NOT A CERTIFIED COPY
UNLESS SEAL IS IN RED.

JOB NUMBER: 00105-STFV 00100

STFV-100

005-1849